

- NOTES:
- DO NOT SCALE. ALL MEASUREMENTS AND COORDINATES TO BE CHECKED ON SITE.
  - ALL ROAD MARKINGS & SIGNS SHALL COMPLY FULLY WITH THE TRAFFIC SIGNS MANUAL PUBLISHED BY THE DEPARTMENT OF TRANSPORT, JUNE 2010.
  - ALL CO-ORDINATES ARE TO IRISH NATIONAL GRID.
  - ALL LEVELS ARE TO ORDNANCE DATUM AND ARE IN METRES.
  - ALL BOUNDARIES AND ADJOINING ROADS TO BE CHECKED ON SITE PRIOR TO CONSTRUCTION.

**LEGEND**

- PROPOSED ROAD
- PROPOSED FOOTPATH
- PROPOSED HOMEZONE
- GRASS VERGE/PLANTING
- GREEN ROOF
- PERMEABLE PAVING
- SHARED PEDESTRIAN/CYCLE FACILITY
- OFF-ROAD CYCLE TRACK
- ON-ROAD CYCLE LANE
- STEP IN BLOCK
- PROPOSED RAISED CROSSING/RAMP
- PROPOSED TACTILE PAVING
- PROPOSED CORDUROY PAVING
- PROPOSED REFUGE ISLAND
- PROPOSED DROP KERB
- EXISTING LEVELS
- PROPOSED ROAD LEVELS
- EXISTING HIGH PRESSURE GAS MAIN + WAYLEAVE
- OPEN CHANNEL/DITCH
- PROPOSED SWALE
- BIORETENTION AREA

**VEHICLE TRACKING DETAILS**

Vehicle Type	Overall Length	Overall Width	Overall Height	Man Body Height	Man Body Visual Clearance	Man Body Visual Clearance	Lock-to-lock time	Lock-to-lock time	Lock-to-lock time
FTA Design Articulated Vehicle (19000)	16.400m	2.500m	2.400m	1.875m	2.400m	2.400m	6.00s	6.00s	6.00s
D832 Refuse Vehicle	7.800m	2.400m	2.400m	1.875m	2.400m	2.400m	6.00s	6.00s	6.00s

**KEY PLAN**



ORDNANCE SURVEY IRELAND LICENCE  
No EN 0017919  
© ORDNANCE SURVEY IRELAND  
GOVERNMENT OF IRELAND

**PLANNING SHD STAGE 3**

REV.	DATE	DESCRIPTION	BY	CHKD.
DESIGNED	DMW	PREPARED	DJG	
DATE	OCT 2019	CHECKED	DJR	

**DBFL**  
Dublin Office: Ormrod House, Upper Ormrod Quay, Dublin 7, Ireland. PHONE: +353 1 400 4000 FAX: +353 1 400 4050

Waterford Office: Unit 2, The Chandlery, 1-2 O'Connell Street, Waterford, Ireland. PHONE: +353 51 309 500 FAX: +353 51 844 913

DBFL Consulting Engineers email: info@dbfl.ie site: www.dbfl.ie


PROJECT  
**STRATEGIC HOUSING DEVELOPMENT AT COLPE WEST, DROGHEDA, CO. MEATH**

DRG. TITLE  
**ROAD LAYOUT SHEET 7**

CLIENT  
**SHANNON HOMES DROGHEDA LTD.**

SCALE 1:500 @A1 FILE REF: 170092-2050

DRG. NO. 170092-2057

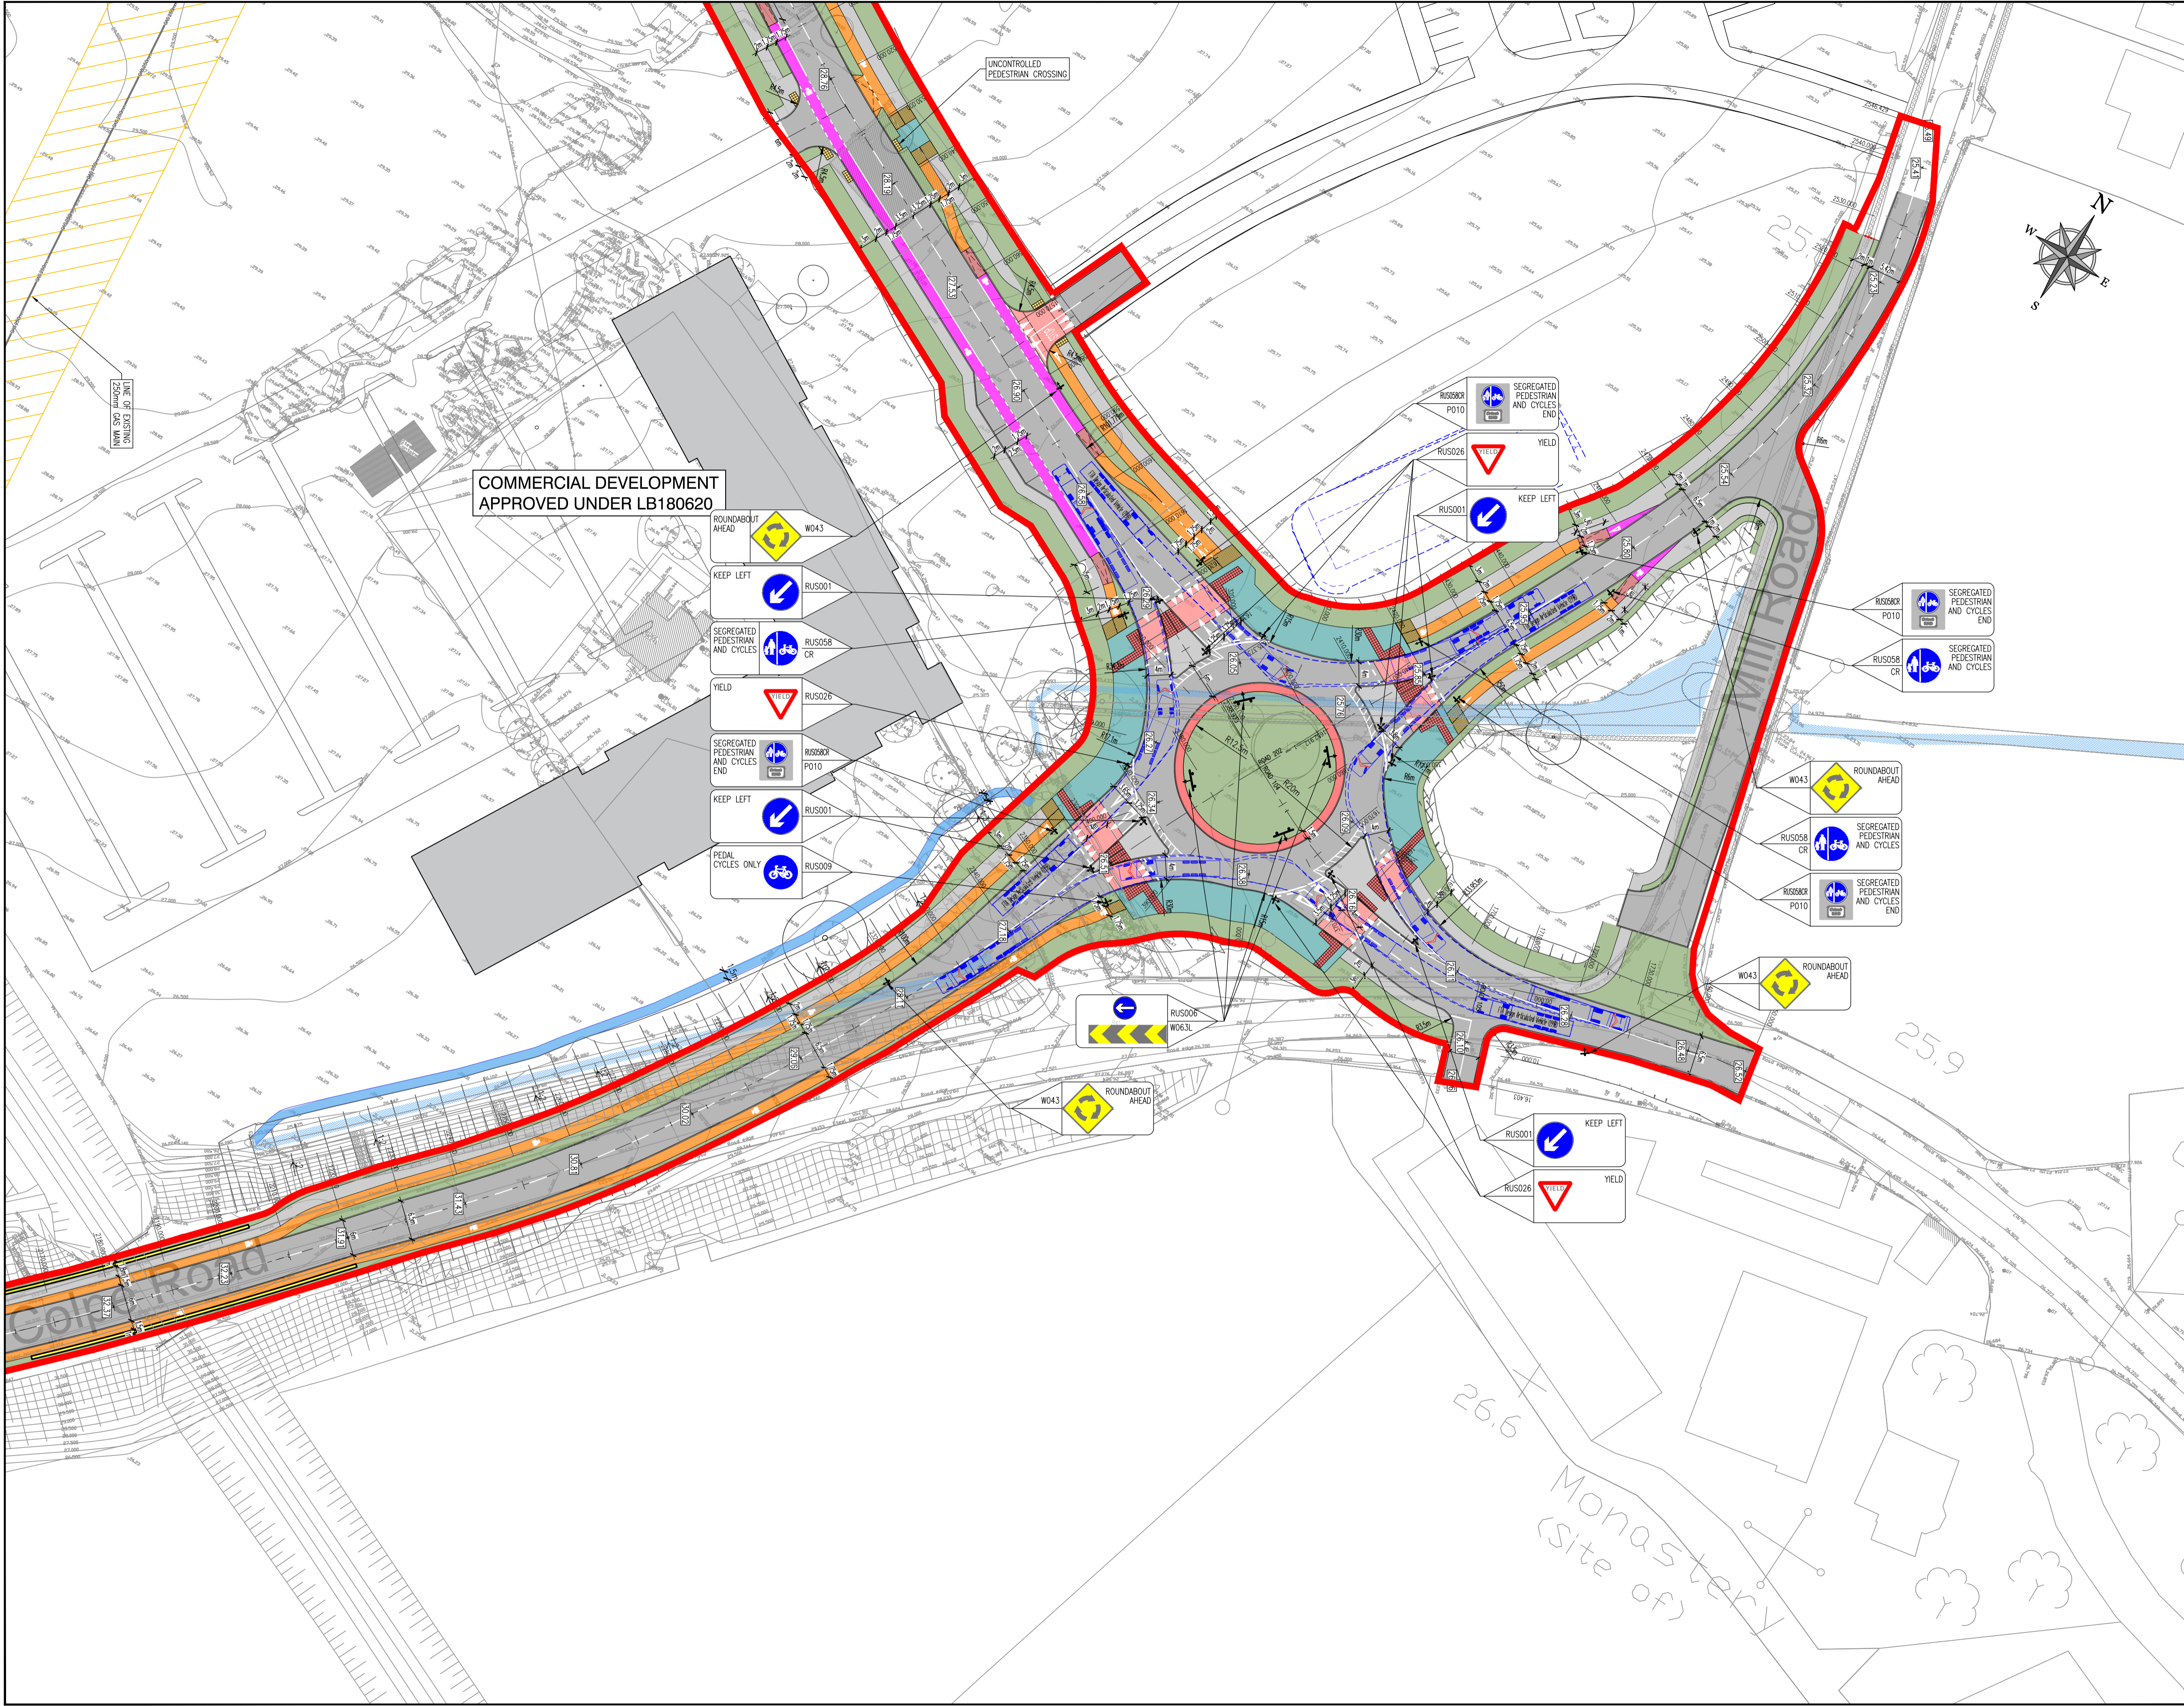

COMMERCIAL DEVELOPMENT APPROVED UNDER LB180620

- ROUNDABOUT AHEAD
- KEEP LEFT
- SEGREGATED PEDESTRIAN AND CYCLES
- YIELD
- SEGREGATED PEDESTRIAN AND CYCLES END
- KEEP LEFT
- PEDAL CYCLES ONLY

- SEGREGATED PEDESTRIAN AND CYCLES END
- YIELD
- KEEP LEFT

- SEGREGATED PEDESTRIAN AND CYCLES
- SEGREGATED PEDESTRIAN AND CYCLES

- ROUNDABOUT AHEAD
- SEGREGATED PEDESTRIAN AND CYCLES
- SEGREGATED PEDESTRIAN AND CYCLES END

- ROUNDABOUT AHEAD
- KEEP LEFT
- YIELD

- KEEP LEFT
- YIELD

26.6 Monastery (site of)