


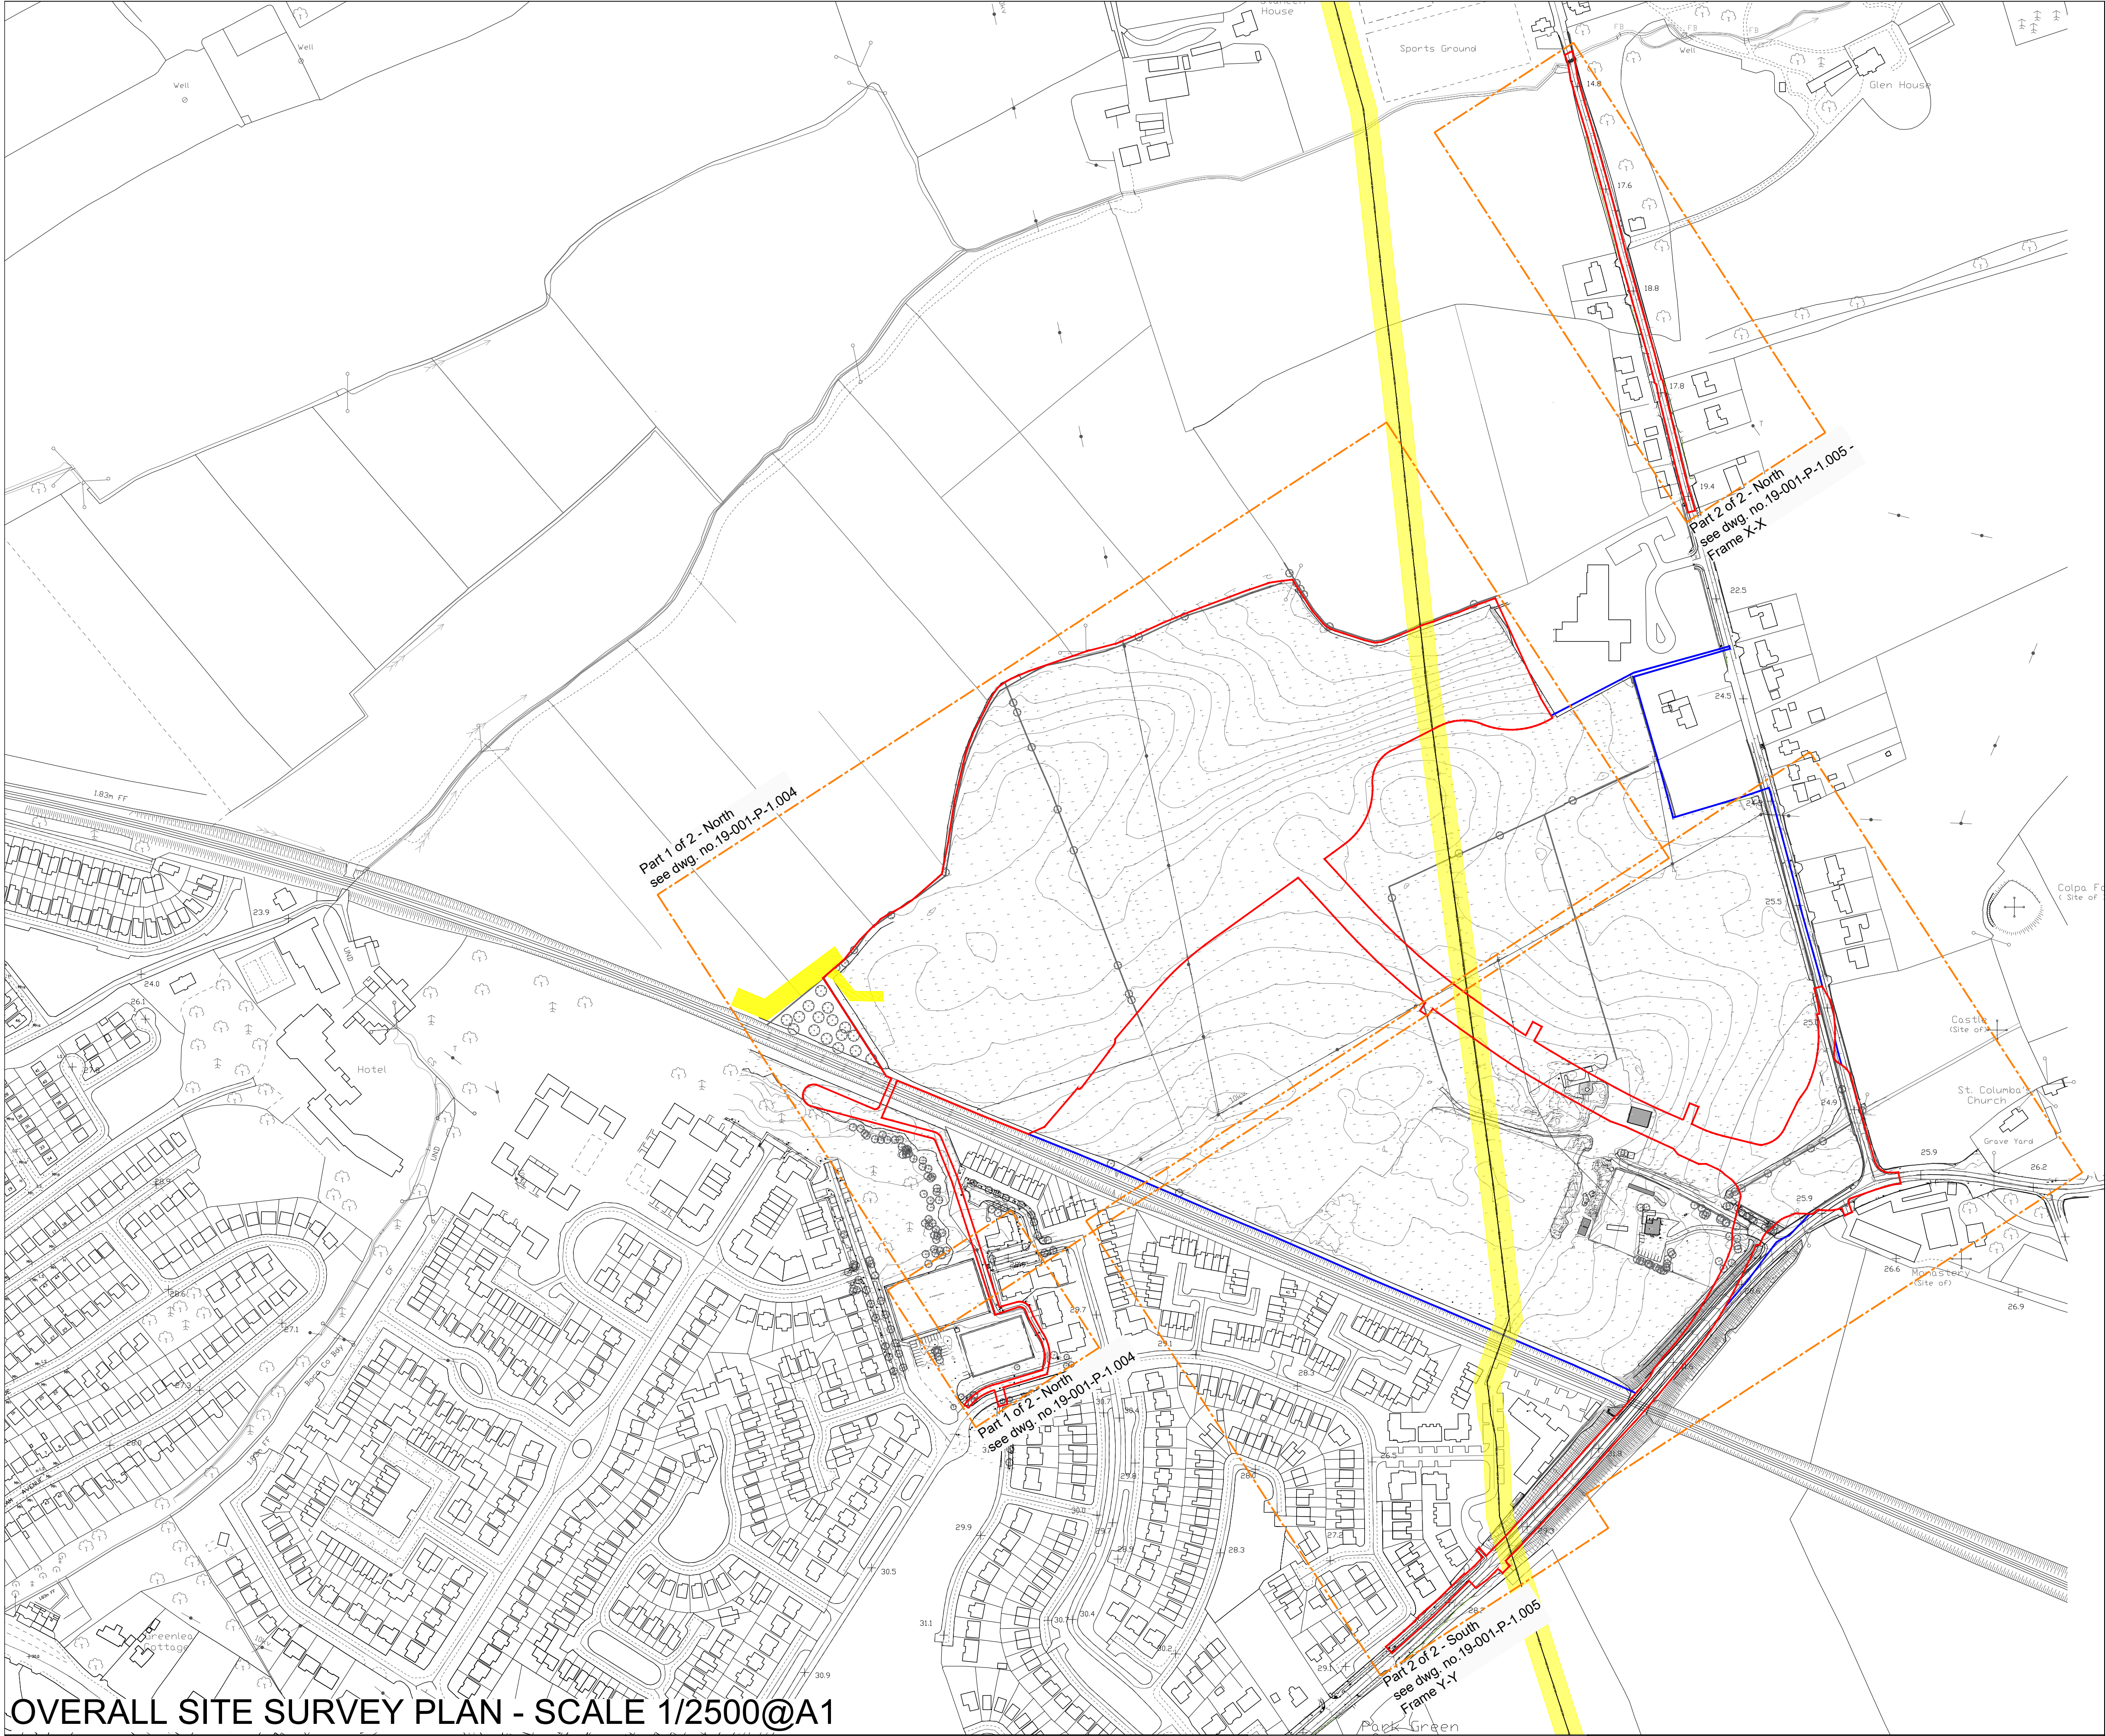

OVERALL SITE SURVEY PLAN - SCALE 1/2500@A1

LEGEND

- APPLICATION SITE BOUNDARY
- BLUE BOUNDARY LAND IN OWNERSHIP OF THE APPLICANT
- WAY LEAVES
- GAS LINE

ORDNANCE SURVEY IRELAND LICENCE No. AR 0029319
© GOVERNMENT OF IRELAND


Clip Extent / Area of Interest (AOI):
LLX,LLY= 711982.4417,774169.9151
LRX,LRY= 712597.4417,774169.9151
ULX,ULY= 711982.4417,774999.9151
URX,URY= 712597.4417,774999.9151

Reference Index:
Map Series | Map Sheets
1:5,000 | 2320
1:2,500 | 2320-C

REVISIONS			REVISIONS		
REV	DATE		REV	DATE	
-	-	-	-	-	-
-	-	-	-	-	-
-	-	-	-	-	-
-	-	-	-	-	-
-	-	-	-	-	-
-	-	-	-	-	-
-	-	-	-	-	-
-	-	-	-	-	-
-	-	-	-	-	-

NOTE:
Do not scale from this drawing, written dimensions only to be used. This drawing is for planning purposes only & not for construction. Levels shown are for information purposes only & may not relate to O.S. Malin Head Datum.
For actual O.S. Malin Head Datum always refer to the Site Layout Plan.
DDA Architects Ltd. retain copyright and ownership of this design which is not transferable.

DDA **DUIGNAN DOOLEY**
ARCHITECTS AND PLANNING CONSULTANTS
62 BRIGHTON SQUARE, DUBLIN 6
TEL : 00 353 (1) 490 0499
EMAIL : info@ddaarch.ie
WEB : www.ddaarch.ie

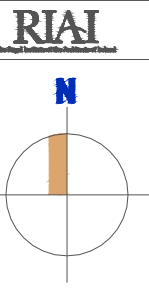

This drawing is copyright © FOURD DIMENSIONS ONLY TO BE USED			STATUS: PLANNING		
CLIENT : SHANNON HOMES DROGHEDA LTD			PROJECT TITLE : COLD WEST SHD DROGHEDA		
DRAWING TITLE : OVERALL SITE SURVEY PLAN			DRAWING NUMBER : 19-001-P-1.003		
DRAWN : MA	CAD : PD	DATE : OCT 2019	SCALE : 1:2500@A1; 1:5000@A3	REV : -	PD