


- LEGEND:**
- Phase 1 Application Site Boundary
 - Hard Landscape**
 - Tarmac Road
 - Homezone shared surface with 1.2m pedestrian refuge
 - Allocated parking - permeable block paviers Type 1 to parking bays
 - Unallocated parking - permeable block paviers Type 2 to parking bays
 - Cycle lane in black asphalt /SMA finish. Alternative finish to be agreed with DLRCC
 - Public paths to be surfaced in concrete paving
 - Shared surface path 3.0m wide (pedestrian and cyclist). Black asphalt/ SMA finish. Alternative to be agreed with DLRCC
 - Permeable paving pedestrian paths
 - Flag paving
 - Raised table
 - Safety Surface
 - Street Light
 - IW pipeline and wayleave
 - Outline Attenuation tank
 - Low feature stone wall to Linear Park entrances
 - Stepping pods
 - Proposed benches
 - Proposed metal canopy
 - Willow tunnel
 - Wobble swing steps twist
 - Combo trainer
 - Free runner
 - Timber logs and boulders (Play opportunities)
 - Balance beam
 - Sway alley
 - Stepping pods
 - Metal tunnel
 - Racer
 - Boulders
 - 1.8m high timber panel fence with timber posts to rear garden boundary
 - Soft Landscape**
 - Existing trees retained
 - Proposed trees 20-25cm girth
 - Proposed trees 16-18cm girth (local streets)
 - Homezone street trees 16-18cm girth
 - Feature trees 40-45cm girth
 - Multistem Trees 12-14cm (min 3 stems)
 - Proposed specimen shrubs (0.7-1.2m high)
 - Proposed extra heavy standard trees 14-16cm girth (Golf Course)
 - Retain existing hedge/ scrub belts
 - Proposed Woodland buffer planting to replacement Golf Holes
 - Proposed hedge
 - Grass - public open space
 - Grass rear garden
 - Proposed meadow
 - Proposed shrubs
 - Proposed ornamental grasses
 - Bulbs
 - Defensible shrub planting and ornamental shrubs
 - Gentle contoured mounds to podium (Max height 1.3m)
 - Play mounds (max height 1.3m high)
 - Swale
 - Proposed Landscape Levels

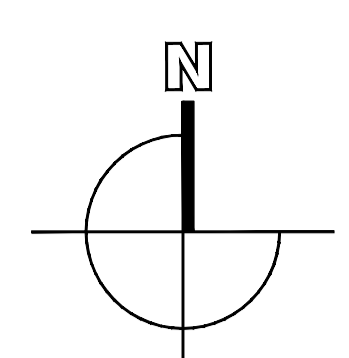

1

4

5

8



Rev	Date	Drawn	Checked	Description

Copyright © All Rights Reserved.
 This drawing is the property of BSM and is not to be used or reproduced without the written permission of BSM. It is to be used only for the project and site specified on the drawing.
 BSM is not responsible for any errors or omissions in this drawing or any consequences thereof.

WOODBROOK - PHASE 1, Old Dublin Road, Co. Dublin
 Aeval Unlimited Company
 Landscape Masterplan - Sheet 3 of 3

Project No.	6384	BSM Est. 1968	
Drawing No.	303		
Scale	1:500	Date	October 2019
Client Name	SHD PLANNING APPLICATION	Drawn	CS
Client Address	Old Dublin Road, Dublin 4	Checked	AP
Client Contact	www.bsmgroup.com	Approved	