


LEGEND			
Phase 1 Site Boundary Line	Proposed 1.8m high Railing Detail 03	Proposed 2m high Brick Wall Detail 06	Proposed 0.6 m high railing Detail 09
Existing Stone Wall with limestone capping Detail 01 (Old Dublin Road)	Existing Block Wall Retained and rendered Detail 04	Proposed 1.8 m high Timber Panel Fence Detail 07	Proposed 2.4m high Paladin Fence Railing Detail 10
Proposed 1.6m high Metal Railing on lowered section of existing stone wall. Detail 02 (Old Dublin Road)	Proposed 2 m high Paladin Fence Railing Detail 05	Proposed 2.5 m high Timber Pergola and Panel Fence Detail 08	Existing Metal Railing Retained
			Existing boundary Hedgerow retained
			Proposed Railing 1.2m high
			Proposed 3m High Solid hoarding fence

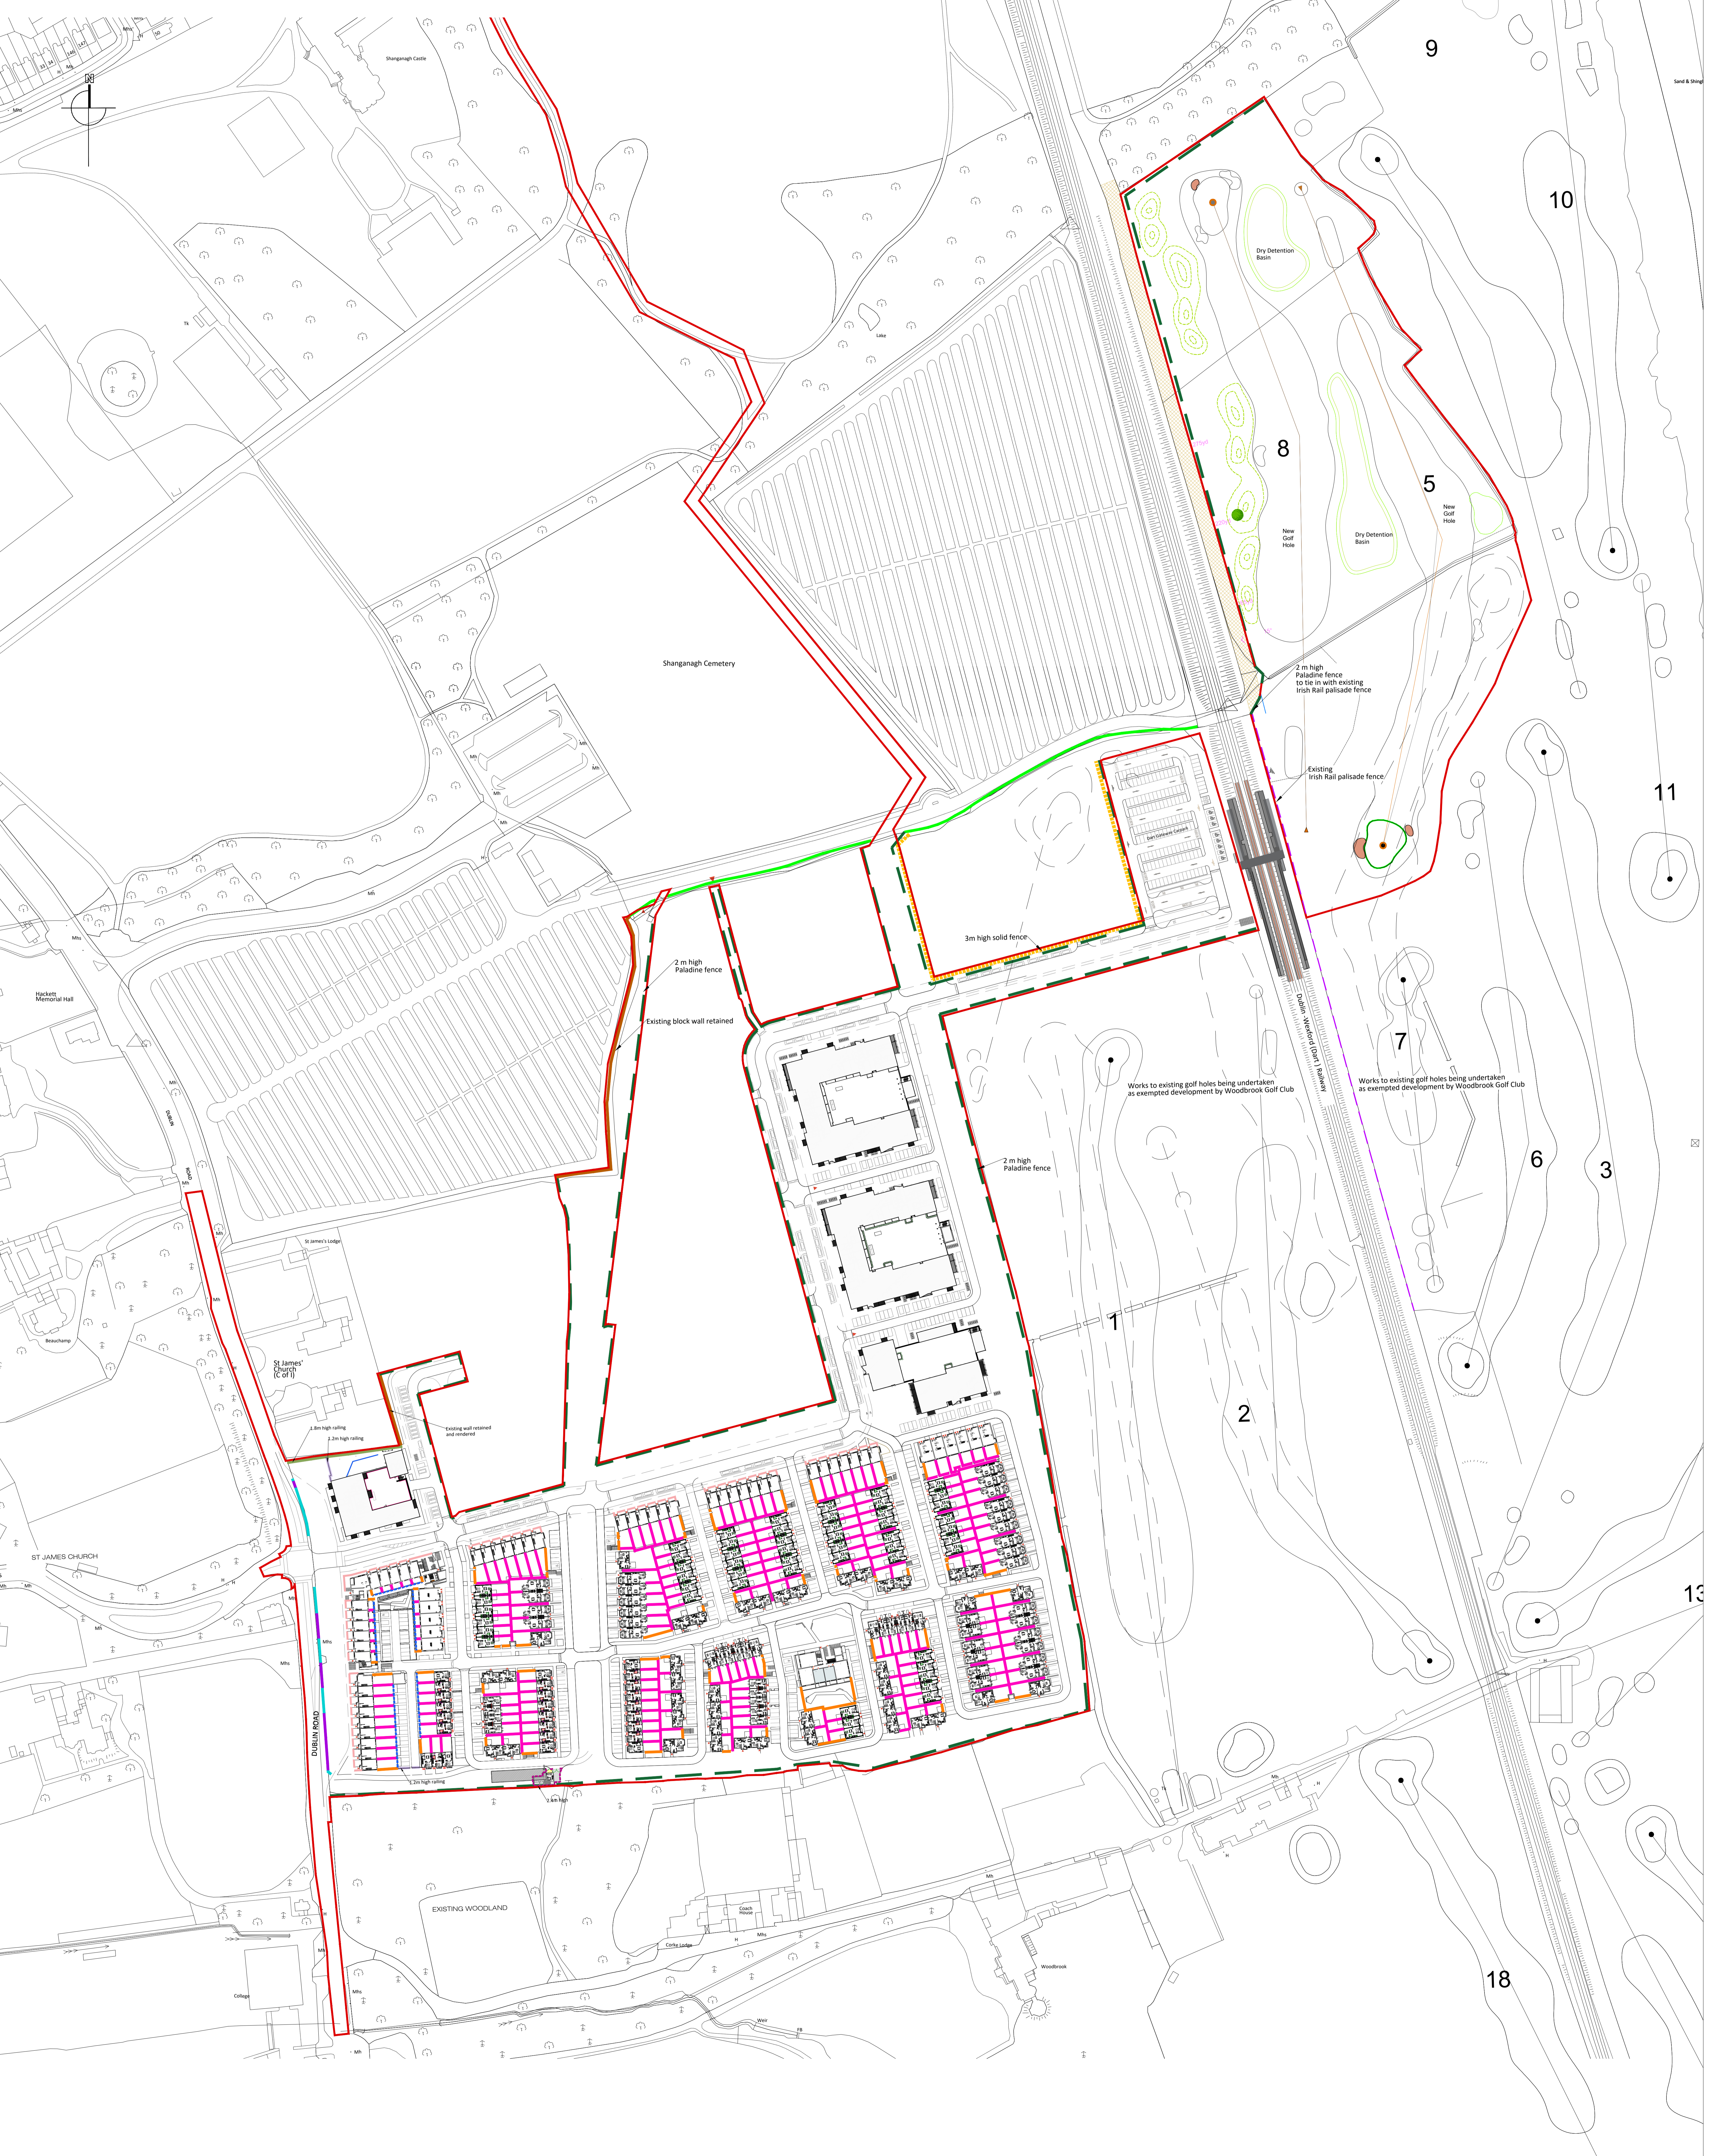

Rev	Date	Drawn	Checked	Description

NOTES











Project No.	6384	BSM	
Client	Woodbrook Phase 1, Old Dublin Road, Bray Co. Dublin Aeval Limited Treatment Company		
Drawn No.	309	Est. 1968	
Project Name	Woodbrook Phase 1, Old Dublin Road, Bray Co. Dublin Boundary Treatment Plan		
Scale	1:1250	Project Date	OCTOBER 2109
