


100
0 10
A1

DO NOT SCALE


File: 5154251_EWE_DR_0501_0507.dwg
Date: Oct 31, 2019 - 2:05pm
Plotted by: patrick.sheridan

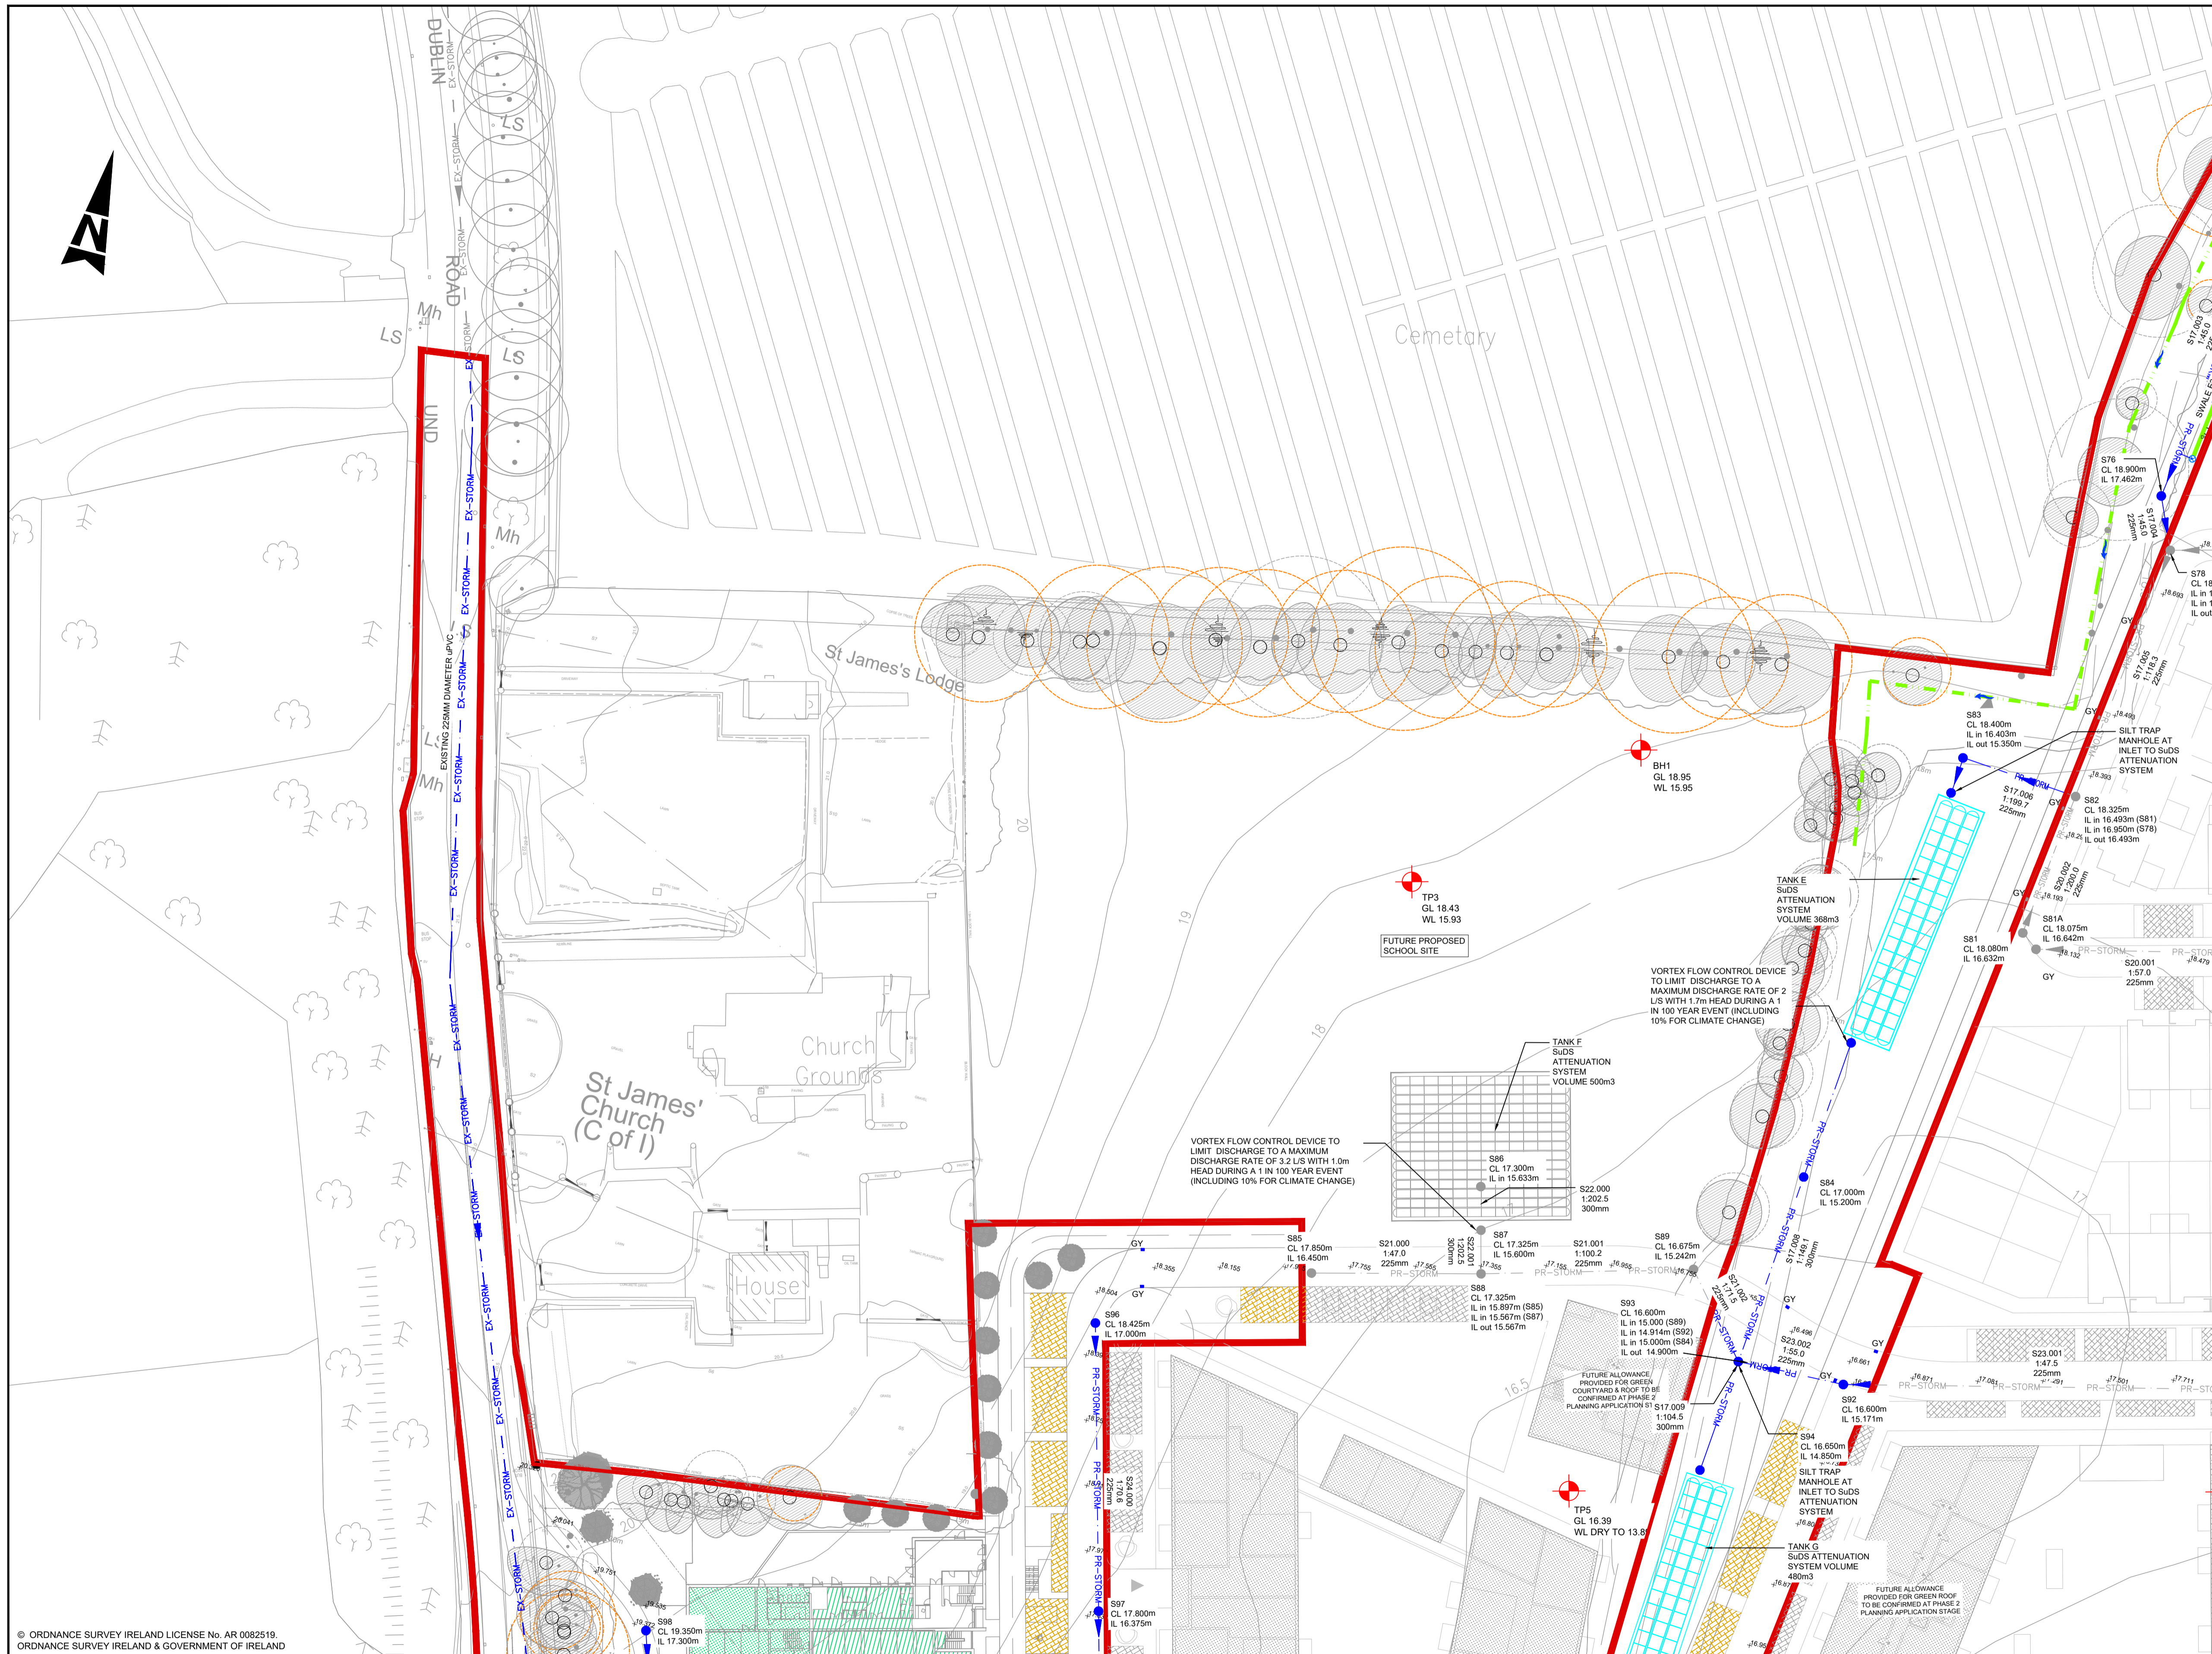

- GENERAL NOTES**
1. ALL DIMENSIONS ARE IN MILLIMETRES UNLESS NOTED OTHERWISE
 2. ONLY WRITTEN DIMENSIONS SHALL BE USED. NO DIMENSIONS SHALL BE SCALED FROM THE DRAWINGS
 3. ALL LEVELS ARE IN METRES AND ARE TO MALIN HEAD DATUM
 4. ALL COORDINATES ARE IN METRES AND ARE TO IRISH TRANSVERSE MERCATOR
 5. DRAWINGS ARE TO BE READ IN CONJUNCTION WITH THE SPECIFICATION

© ORDNANCE SURVEY IRELAND LICENSE No. AR 0082518
ORDNANCE SURVEY IRELAND & GOVERNMENT OF IRELAND

LEGEND		PROPOSED UNDERGROUND SUDS ATTENUATION SYSTEM	
	SITE BOUNDARY		PROPOSED PERMEABLE PAVING
	PR-STORM PROPOSED STORM DRAINAGE		PROPOSED INTENSIVE GREEN COURTYARD
	SXX PROPOSED STORM WATER MANHOLE		PROPOSED EXTENSIVE GREEN ROOF DEVELOPMENT
	PR-STORM PROPOSED STORM DRAINAGE FOR FUTURE DEVELOPMENT		EXISTING STORM DRAINAGE
	GY PROPOSED ROAD GULLY		EXISTING DITCH TO BE RETAINED
	PR-FD PROPOSED INSPECTION CHAMBER & FILTER DRAIN		EXISTING FOUL RISING MAIN 630mmOD & WAYLEAVE
	PROPOSED COLLECTOR DRAIN		SITE INVESTIGATION TRIAL PIT LOCATION
	PROPOSED SWALE & PERFORATED MANHOLE COVER		EXISTING TREE AND ROOT PROTECTION AREA
	PROPOSED TREE PIT LOCATION		

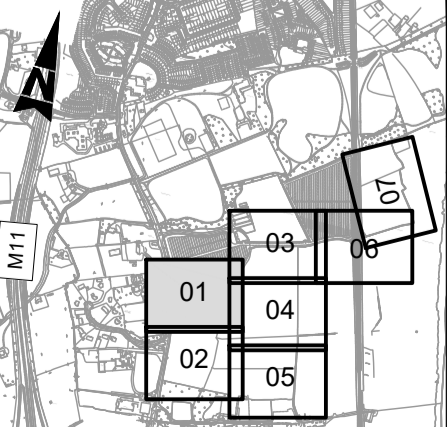

Rev	Description	By	Date	Chk'd	Auth
E	FOR PLANNING	PS	18.10.19	AC	GH
E	FINAL CLIENT APPROVAL	PS	09.10.19	AC	GH
D	SUDS AUDIT REVIEW	PS	11.08.19	AC	GH
C	SUDS AUDIT REVIEW	PS	28.05.19	GH	KB
B	PRE-PLANNING ISSUE	PM	01.11.18	GH	KB
A	LANDSCAPING ADDED	PM	19.09.18	GH	KB
-	FOR INFORMATION	RG	07.08.18	JW	KB

ATKINS
Member of the SNC-Lavalin Group

Atkins House, 150-155 Airside
Business Park, Swords, Co. Dublin
Tel (+353) 01 810 8000
Fax (+353) 01 810 8001

Unit 2B, 2200 Cork Airport
Business Park, Cork
Tel (+353) 021 429 0300
Fax (+353) 021 429 0360

2nd Floor Technology House
Parkmore Technology Park, Galway
Tel (+353) 091 786 0500
Fax (+353) 091 779 830

Client	AEVAL		
Project	WOODBROOK PHASE 1		

Purpose	PLANNING		
Title	PROPOSED STORM WATER LAYOUT SHEET 1 of 7		
Original Scale	1:500 at A1	Design/Drawn	PS
Scale	1:1000 at A3	Checked	GH
Date	17.04.18	Date	17.04.18
Authorised	JN	Date	17.04.18
Status	P	Drawing Number	5154251 / EWE / DR / 0501
Rev			E