



100
0 10

DO NOT SCALE

A1

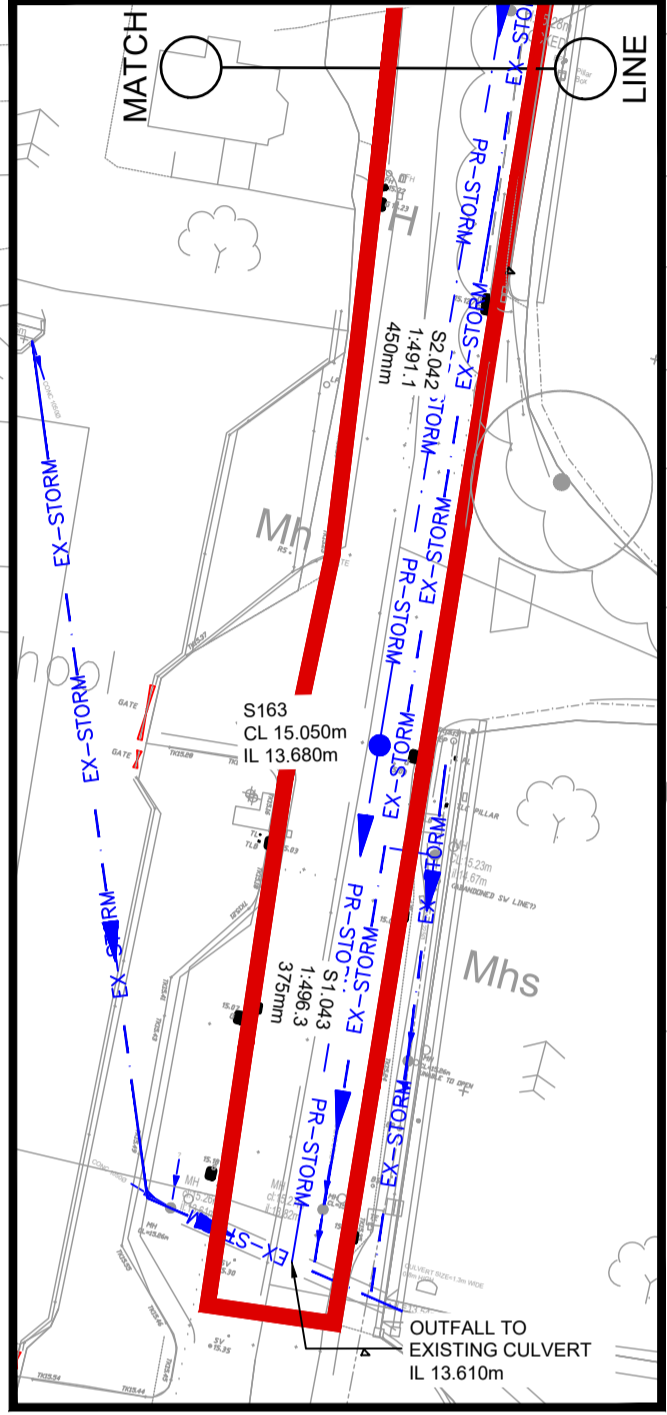


INSET A
Scale at A1 1:500
Scale at A3 1:1000

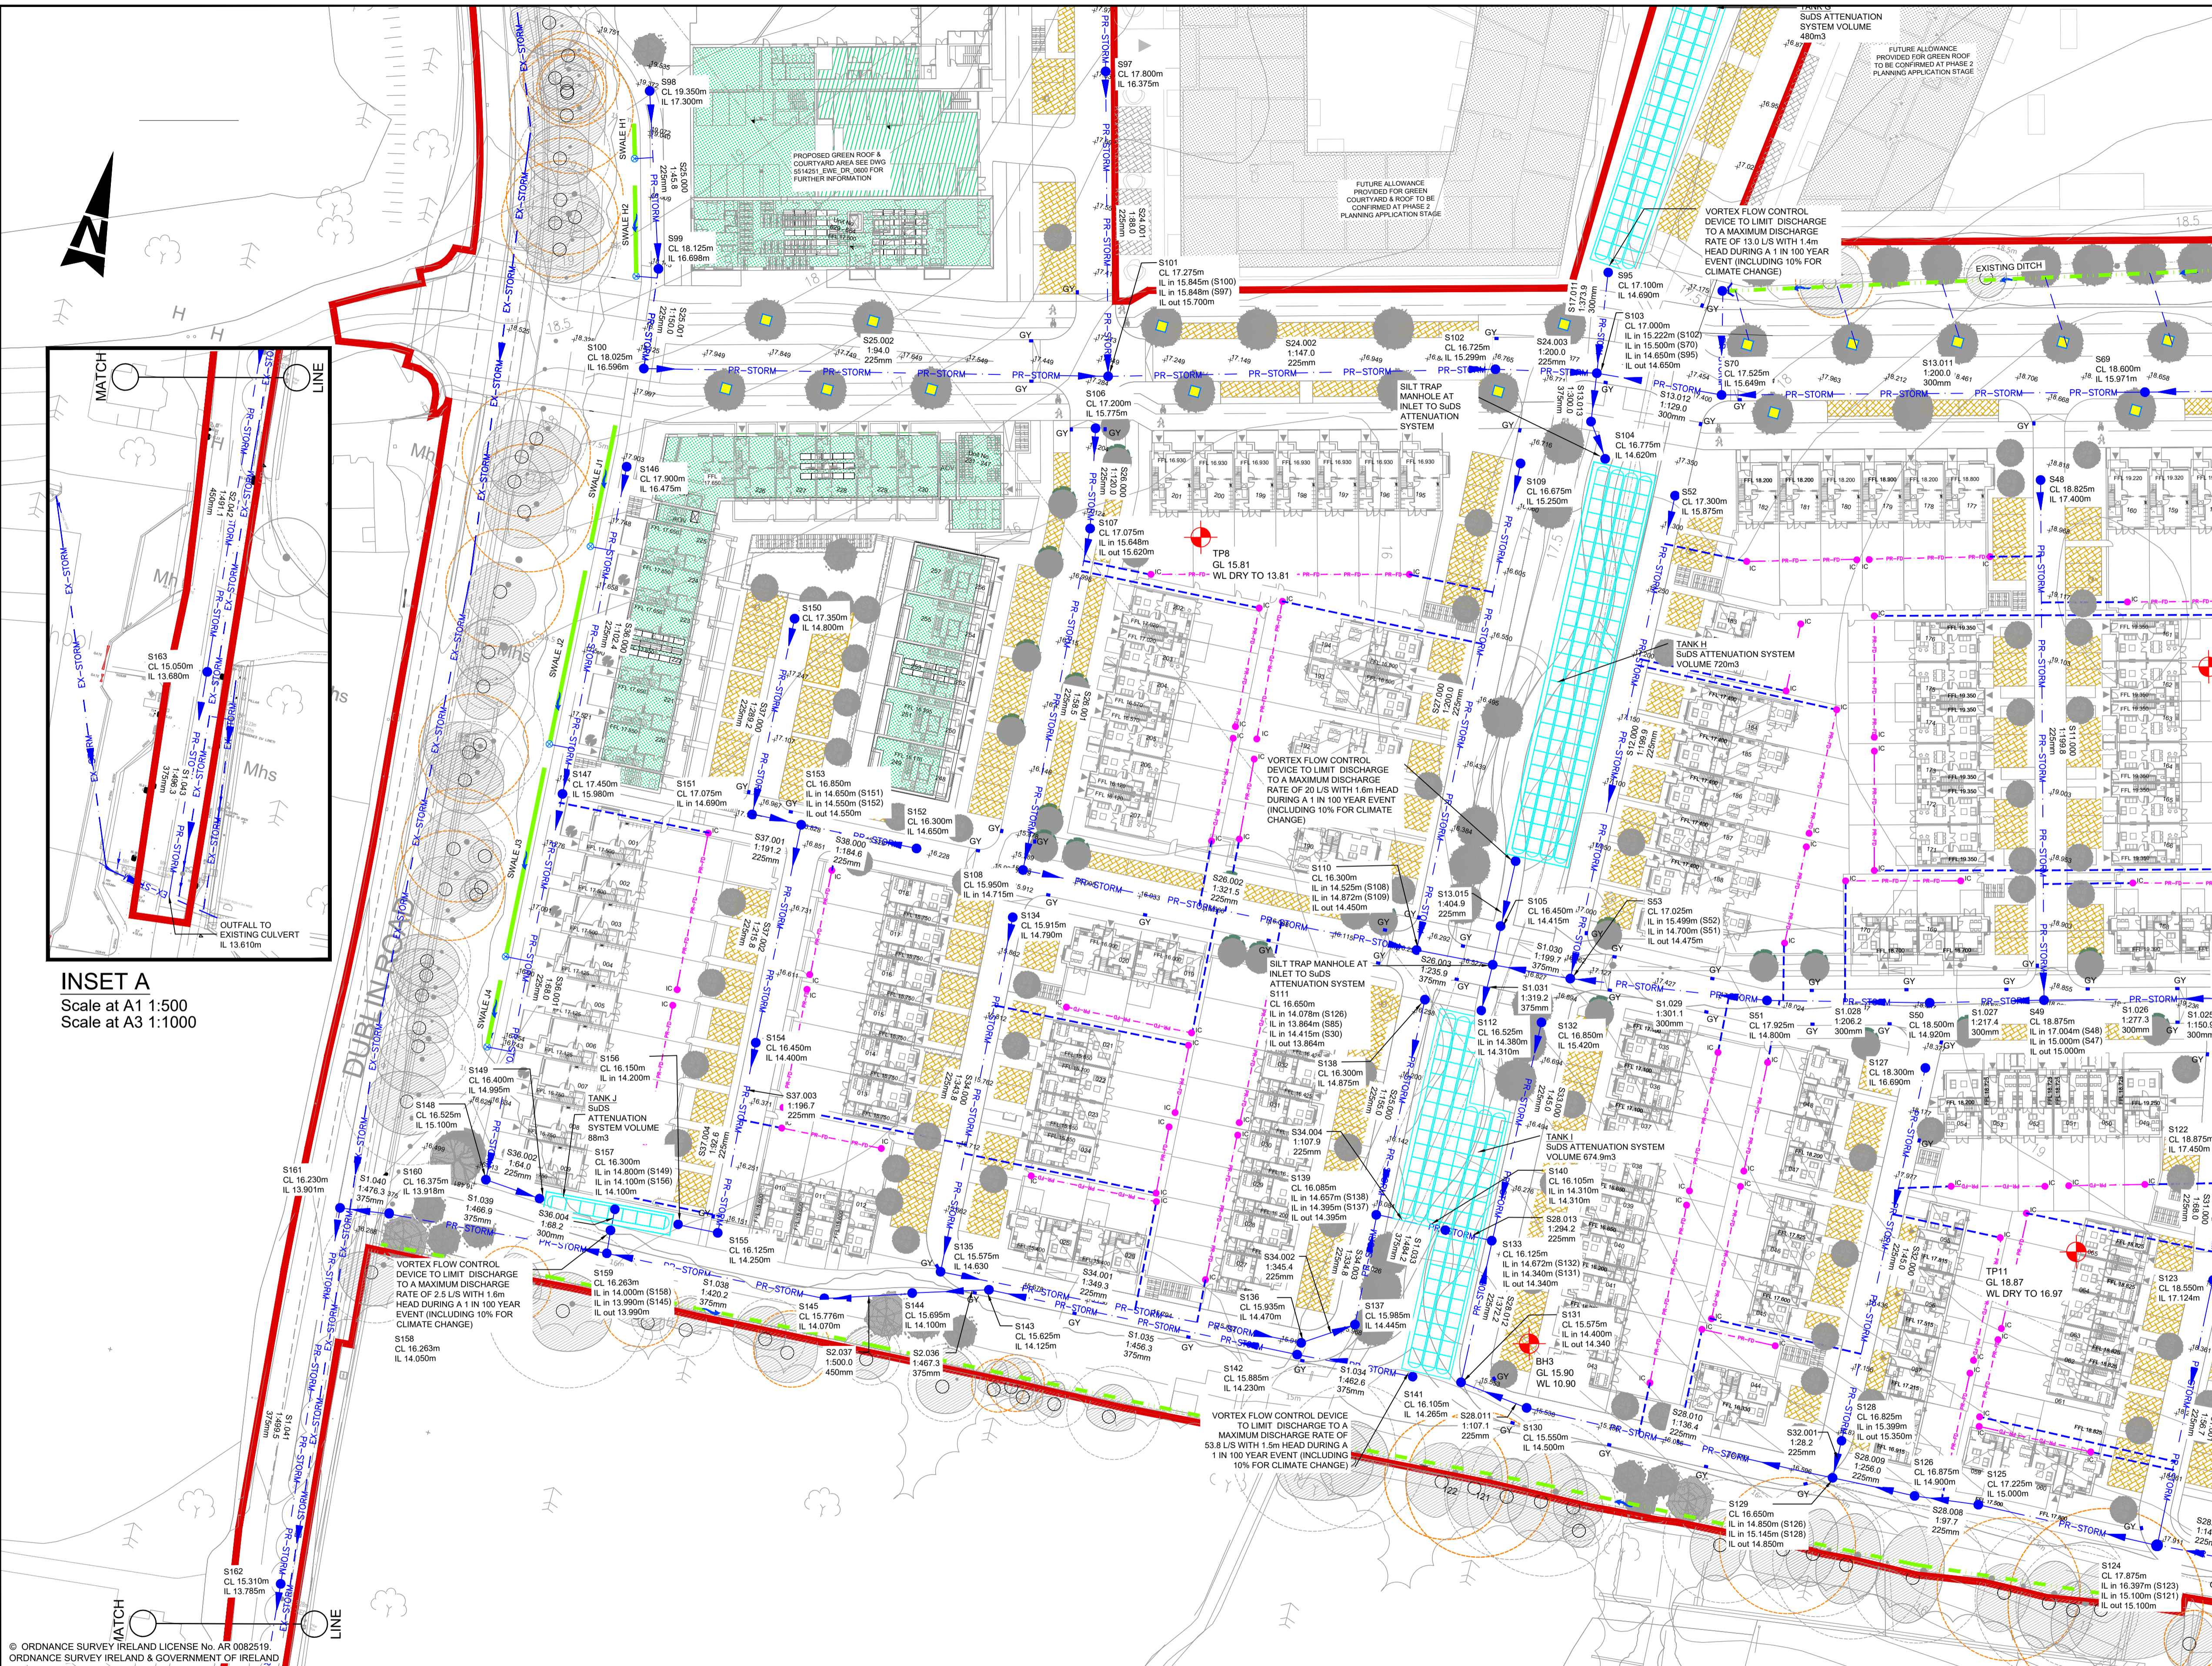

- GENERAL NOTES**
1. ALL DIMENSIONS ARE IN MILLIMETRES UNLESS NOTED OTHERWISE
 2. ONLY WRITTEN DIMENSIONS SHALL BE USED. NO DIMENSIONS SHALL BE SCALED FROM THE DRAWINGS
 3. ALL LEVELS ARE IN METRES AND ARE TO MALIN HEAD DATUM
 4. ALL COORDINATES ARE IN METRES AND ARE TO IRISH TRANSVERSE MERCATOR
 5. DRAWINGS ARE TO BE READ IN CONJUNCTION WITH THE SPECIFICATION

© ORDNANCE SURVEY IRELAND LICENSE NO. AR 0082519
ORDNANCE SURVEY IRELAND & GOVERNMENT OF IRELAND

LEGEND	
	SITE BOUNDARY
	PROPOSED STORM DRAINAGE
	SXX PROPOSED STORM WATER MANHOLE
	PROPOSED STORM DRAINAGE FOR FUTURE DEVELOPMENT
	PROPOSED ROAD GULLY
	PROPOSED INSPECTION CHAMBER & FILTER DRAIN
	PROPOSED COLLECTOR DRAIN
	PROPOSED SWALE & PERFORATED MANHOLE COVER
	PROPOSED TREE PIT LOCATION
	PROPOSED UNDERGROUND SUDS ATTENUATION SYSTEM
	PROPOSED PERMEABLE PAVING
	PROPOSED EXTENSIVE GREEN COURTYARD
	PROPOSED INTENSIVE GREEN ROOF DEVELOPMENT
	EXISTING STORM DRAINAGE
	EXISTING DITCH TO BE RETAINED
	EXISTING FOUL RISING MAIN 630mmØD & WAYLEAVE
	SITE INVESTIGATION TRIAL PIT LOCATION
	EXISTING TREE AND ROOT PROTECTION AREA

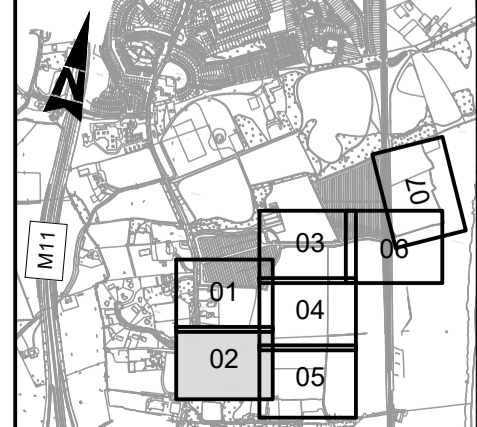

Rev	Description	By	Date	Chk'd	Auth
E	FINAL CLIENT APPROVAL	PS	09.10.19	AC	GH
D	SUDS AUDIT REVIEW	PS	11.08.19	AC	GH
C	SUDS AUDIT REVIEW	PS	28.05.19	GH	KB
B	PRE-PLANNING ISSUE	PM	01.11.18	GH	KB
A	LANDSCAPING ADDED FOR INFORMATION	PM	09.09.18	GH	KB
-		RG	07.08.18	JW	KB

ATKINS
Member of the SNC-Lavalin Group

Atkins House, 150-155 Airside
Business Park, Swords, Co. Dublin
Tel: (+353) 01 810 8000
Fax: (+353) 01 810 8001

Unit 2B, 2200 Cork Airport
Business Park, Cork
Tel: (+353) 021 429 0300
Fax: (+353) 021 429 0360

2nd Floor Technology House
Parkmore Technology Park, Galway
Tel: (+353) 091 786 050
Fax: (+353) 091 779 830

Client	AEVAL		
Project	WOODBROOK PHASE 1		

Purpose	PLANNING		
Title	PROPOSED STORM WATER LAYOUT SHEET 2 of 7		
Original Scale	1:500 at A1	Design/Drawn	PS
Scale	1:1000 at A3	Checked	GH
Date	17.04.18	Date	17.04.18
Date	17.04.18	Date	17.04.18
Status	P	Drawing Number	5154251 / EWE / DR / 0502
Rev		Authorised	JN
		Rev	E

File: 5154251_EWE_DR_0501_0507.dwg
Date: Oct 31, 2019 - 2:06pm
Plotted by: patrick.sheridan