


A1


DO NOT SCALE

File: S154251_EWE_DR_0501_0507.dwg
Date: Oct 31, 2019 - 2:08pm
Plotted by: patrick.sheridan

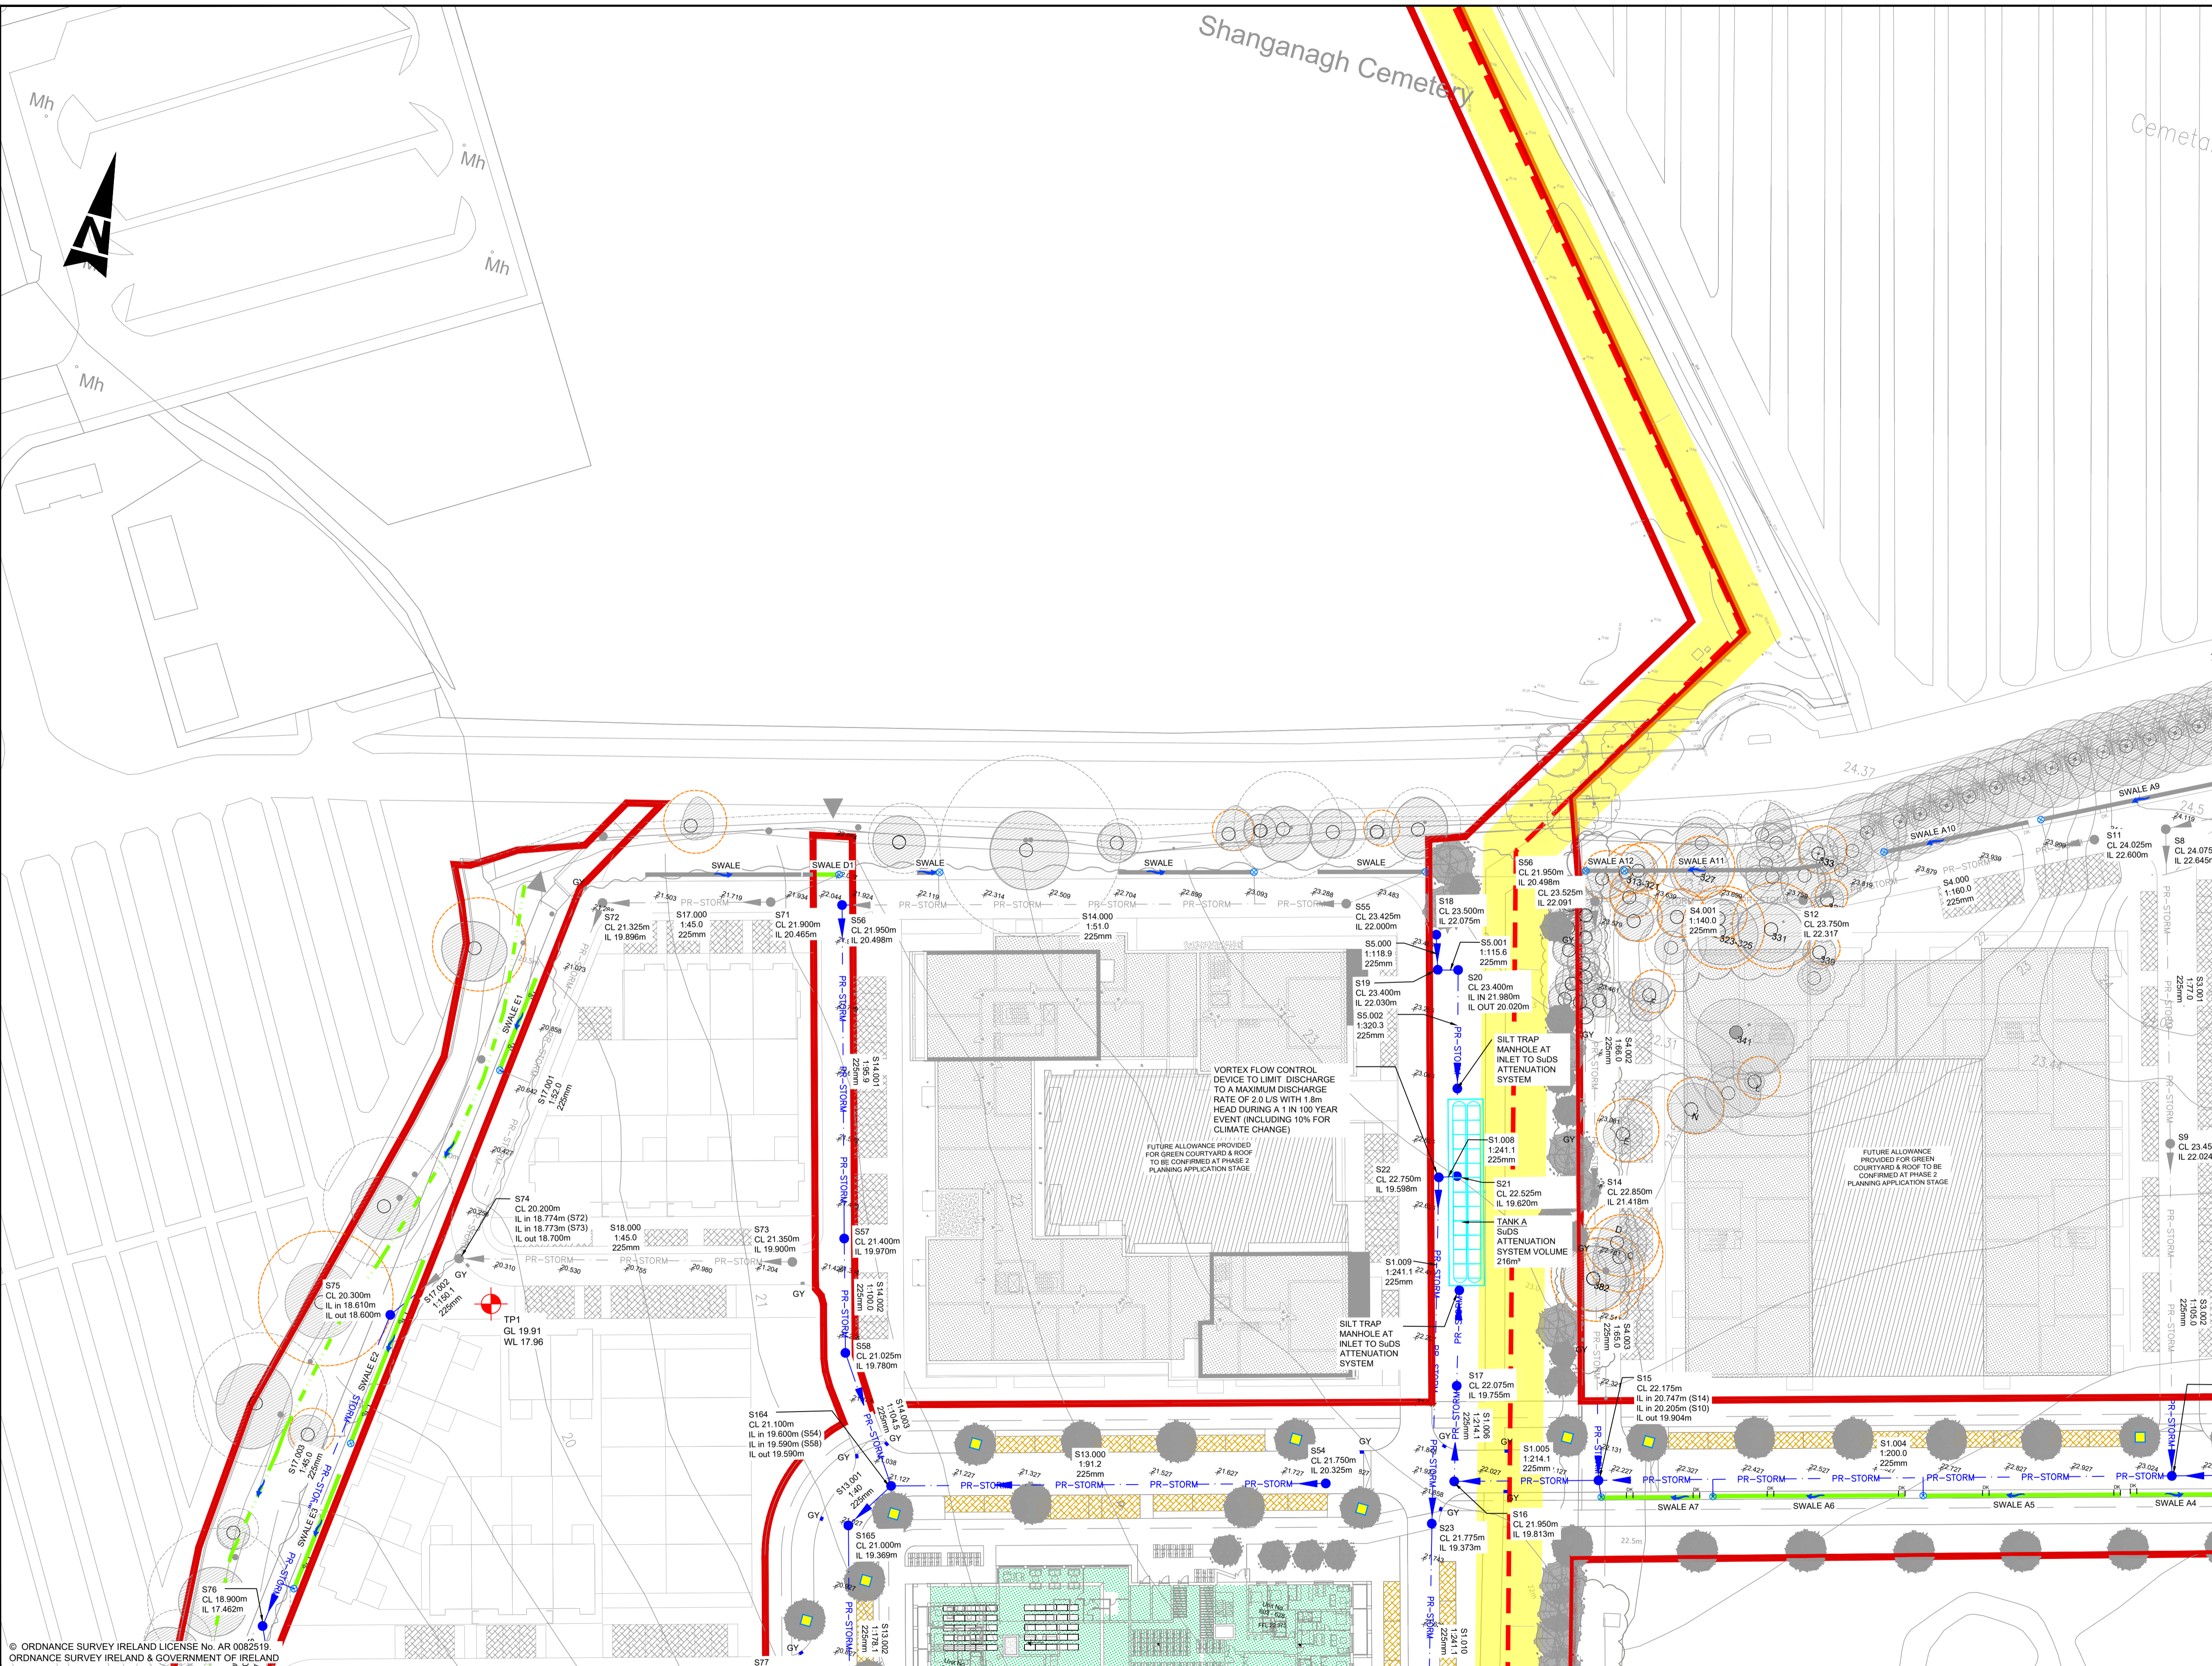

© ORDNANCE SURVEY IRELAND LICENSE No. AR 0082519
ORDNANCE SURVEY IRELAND & GOVERNMENT OF IRELAND

LEGEND		PROPOSED UNDERGROUND SUDS ATTENUATION SYSTEM	
	SITE BOUNDARY		PROPOSED PERMEABLE PAVING
	PR-STORM PROPOSED STORM DRAINAGE		PROPOSED INTENSIVE GREEN COURTYARD
	SXX PROPOSED STORM WATER MANHOLE		PROPOSED EXTENSIVE GREEN ROOF
	PR-STORM PROPOSED STORM DRAINAGE FOR FUTURE DEVELOPMENT		EXISTING STORM DRAINAGE
	GY PROPOSED ROAD GULLY		EXISTING DITCH TO BE RETAINED
	PR-FD PROPOSED INSPECTION CHAMBER & FILTER DRAIN		EXISTING FOUL RISING MAIN 630mmOD & WAYLEAVE
	PROPOSED COLLECTOR DRAIN		SITE INVESTIGATION TRIAL PIT LOCATION
	PROPOSED SWALE & PERFORATED MANHOLE COVER		EXISTING TREE AND ROOT PROTECTION AREA
	PROPOSED TREE PIT LOCATION		

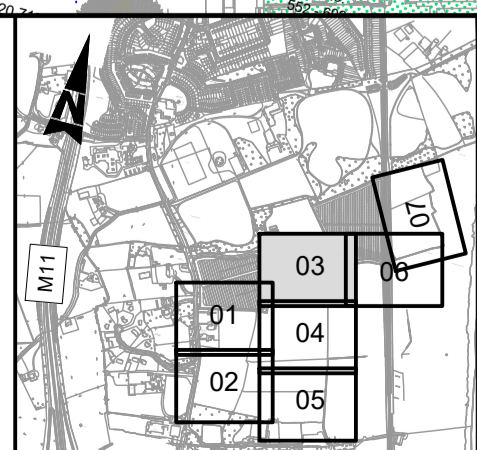

Rev	Description	By	Date	Chk'd	Auth
E	FOR PLANNING	PS	18.10.19	AC	GH
E	FINAL CLIENT APPROVAL	PS	09.10.19	AC	GH
D	SUDS AUDIT REVIEW	PS	11.08.19	AC	GH
C	SUDS AUDIT REVIEW	PS	28.05.19	GH	KB
B	PRE-PLANNING ISSUE	PM	01.11.18	GH	KB
A	LANDSCAPING ADDED	PM	19.09.18	GH	KB
-	FOR INFORMATION	RG	07.08.18	JW	KB

ATKINS
Member of the SNC-Lavalin Group

Atkins House, 150-155 Airside
Business Park, Swords, Co. Dublin
Tel (+353) 01 810 8000
Fax (+353) 01 810 8001

Unit 2B, 2200 Cork Airport
Business Park, Cork
Tel (+353) 021 429 0300
Fax (+353) 021 429 0360

2nd Floor Technology House
Parkmore Technology Park, Galway
Tel (+353) 091 786 0550
Fax (+353) 091 779 830

Client: **AEVAL**

Project: **WOODBROOK PHASE 1**

- GENERAL NOTES**
- ALL DIMENSIONS ARE IN MILLIMETRES UNLESS NOTED OTHERWISE
 - ONLY WRITTEN DIMENSIONS SHALL BE USED. NO DIMENSIONS SHALL BE SCALED FROM THE DRAWINGS
 - ALL LEVELS ARE IN METRES AND ARE TO MALIN HEAD DATUM
 - ALL COORDINATES ARE IN METRES AND ARE TO IRISH TRANSVERSE MERCATOR
 - DRAWINGS ARE TO BE READ IN CONJUNCTION WITH THE SPECIFICATION

Purpose	PLANNING						
Title	PROPOSED STORM WATER LAYOUT SHEET 3 of 7						
Original Scale	1:500 at A1	Design/Drawn	PS	Checked	GH	Authorised	JN
Scale	1:1000 at A3	Date	17.04.18	Date	17.04.18	Date	17.04.18
Status	P	Drawing Number	5154251 / EWE / DR / 0503		Rev	E	