


100  
0 10  
A1

DO NOT SCALE


File: 5154251\_EWE\_DR\_0501\_0507.dwg  
Date: Oct 31, 2019 - 2:10pm  
Plotted by: patrick.sheridan

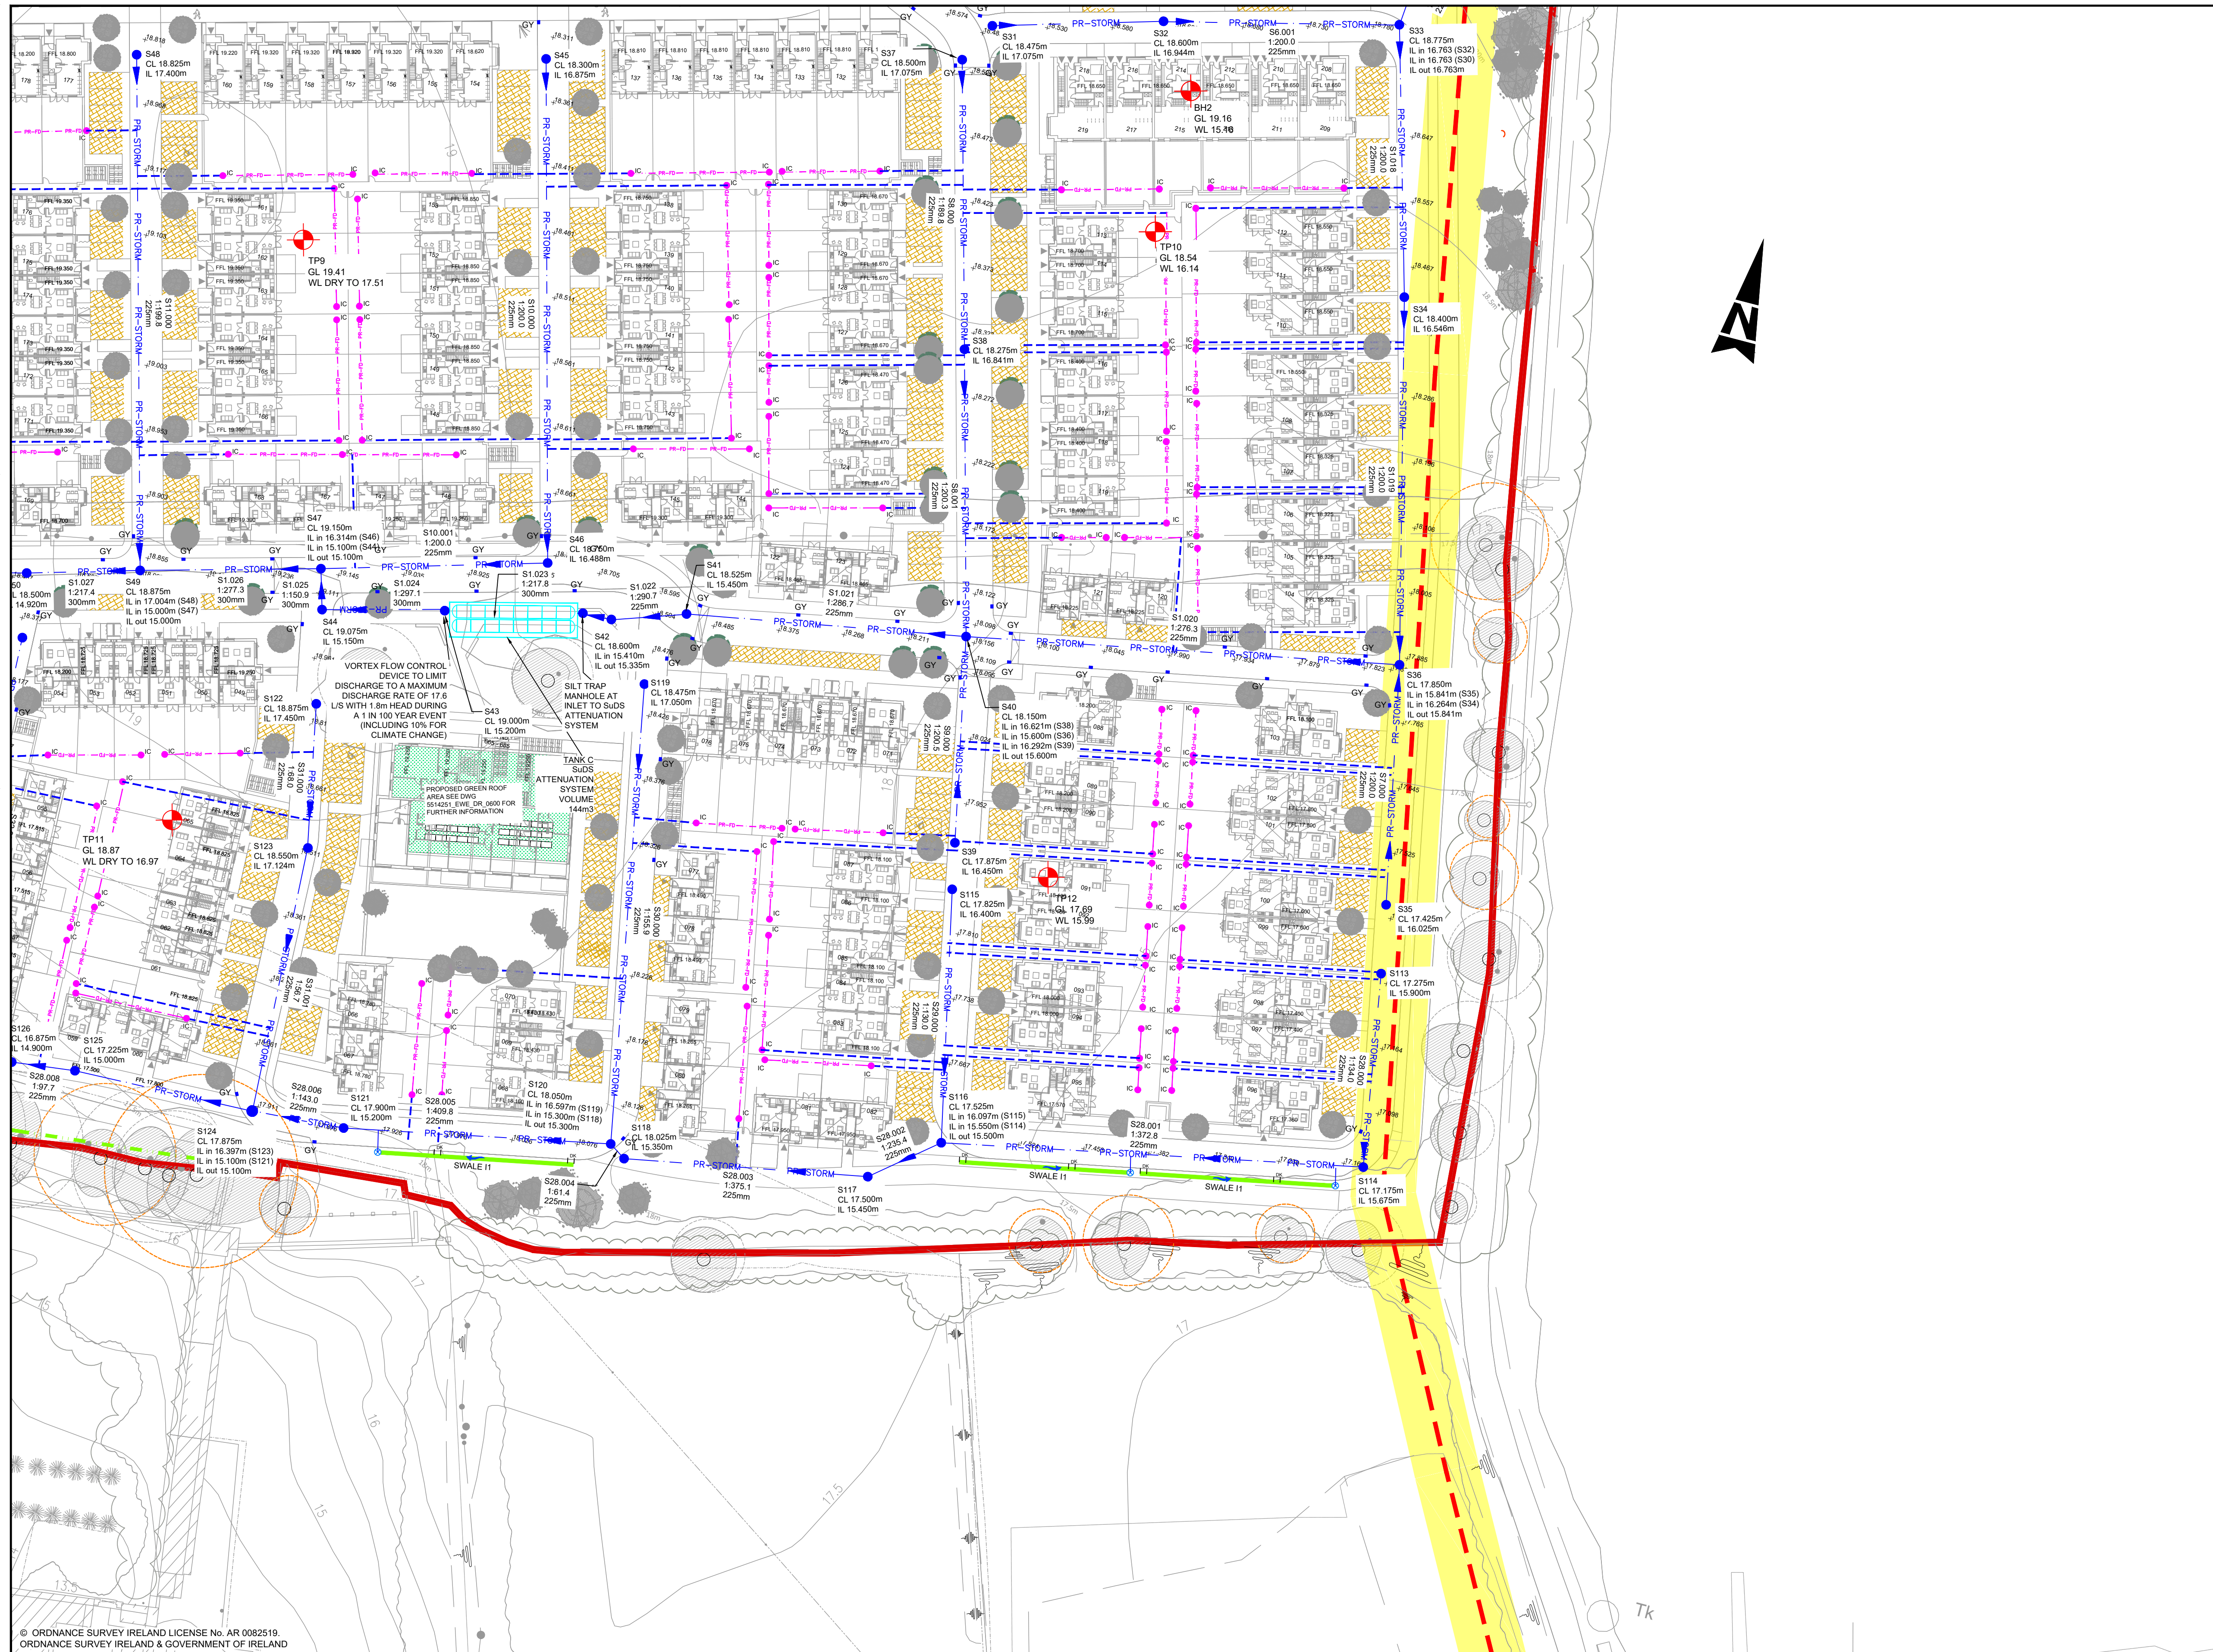

- GENERAL NOTES
1. ALL DIMENSIONS ARE IN MILLIMETRES UNLESS NOTED OTHERWISE
  2. ONLY WRITTEN DIMENSIONS SHALL BE USED. NO DIMENSIONS SHALL BE SCALED FROM THE DRAWINGS
  3. ALL LEVELS ARE IN METRES AND ARE TO MALIN HEAD DATUM
  4. ALL COORDINATES ARE IN METRES AND ARE TO IRISH TRANSVERSE MERCATOR
  5. DRAWINGS ARE TO BE READ IN CONJUNCTION WITH THE SPECIFICATION

© ORDNANCE SURVEY IRELAND LICENSE No. AR 0082518  
ORDNANCE SURVEY IRELAND & GOVERNMENT OF IRELAND

| LEGEND |  |
|--------|--|
|        | SITE BOUNDARY                                  |
|        | PROPOSED STORM DRAINAGE                        |
|        | PROPOSED STORM WATER MANHOLE                   |
|        | PROPOSED STORM DRAINAGE FOR FUTURE DEVELOPMENT |
|        | PROPOSED ROAD GULLY                            |
|        | PROPOSED INSPECTION CHAMBER & FILTER DRAIN     |
|        | PROPOSED COLLECTOR DRAIN                       |
|        | PROPOSED SWALE & PERFORATED MANHOLE COVER      |
|        | PROPOSED STREET PIT LOCATION                   |
|        | PROPOSED PERMEABLE PAVING                      |
|        | PROPOSED INTENSIVE GREEN COURTYARD             |
|        | PROPOSED EXTENSIVE GREEN ROOF                  |
|        | EXISTING STORM DRAINAGE                        |
|        | EXISTING DITCH TO BE RETAINED                  |
|        | EXISTING FOUL RISING MAIN 630mmOD & WAYLEAVE   |
|        | SITE INVESTIGATION TRIAL PIT LOCATION          |
|        | EXISTING TREE AND ROOT PROTECTION AREA         |

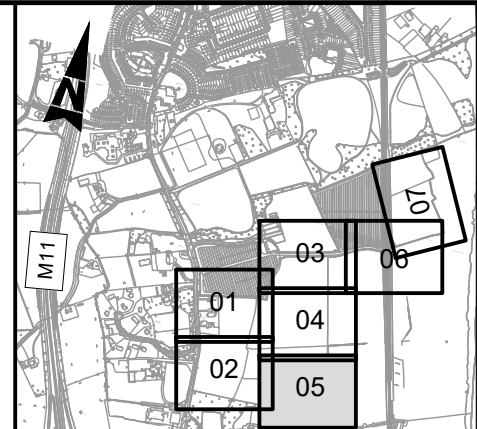

| Rev | Description           | By | Date     | Chk'd | Auth |
|-----|-----------------------|----|----------|-------|------|
| E   | FOR PLANNING          | PS | 18.10.19 | AC    | GH   |
| E   | FINAL CLIENT APPROVAL | PS | 09.10.19 | AC    | GH   |
| D   | SUDS AUDIT REVIEW     | PS | 11.08.19 | AC    | GH   |
| C   | SUDS AUDIT REVIEW     | PS | 28.05.19 | GH    | KB   |
| B   | PRE-PLANNING ISSUE    | PM | 01.11.18 | GH    | KB   |
| A   | LANDSCAPING ADDED     | PM | 19.09.18 | GH    | KB   |
| -   | FOR INFORMATION       | RG | 07.08.18 | JW    | KB   |

**ATKINS**  
Member of the SNC-Lavalin Group

Atkins House, 150-155 Airside  
Business Park, Swords, Co. Dublin  
Tel (+353) 01 810 8000  
Fax (+353) 01 810 8001

Unit 2B, 2200 Cork Airport  
Business Park, Cork  
Tel (+353) 021 429 0300  
Fax (+353) 021 429 0360

2nd Floor Technology House  
Parkmore Technology Park, Galway  
Tel (+353) 091 786 050  
Fax (+353) 091 779 830

Client: **AEVAL**

Project: **WOODBROOK PHASE 1**

| Purpose                     |                           | Title                                       |            |  |  |
|-----------------------------|---------------------------|---|------------|--|--|
| PLANNING                    |                           | PROPOSED STORM WATER LAYOUT<br>SHEET 5 of 7 |            |  |  |
| Original Scale              | Design/Drawn              | Checked                                     | Authorised |  |  |
| 1:500 at A1<br>1:1000 at A3 | PS                        | GH  | JN         |  |  |
| Date                        | Date                      | Date  | Date       |  |  |
| 17.04.18                    | 17.04.18                  | 17.04.18                                    | 17.04.18   |  |  |
| Status                      | Drawing Number            | Rev   |            |  |  |
| P                           | 5154251 / EWE / DR / 0505 | E   |            |  |  |