



A1


DO NOT SCALE

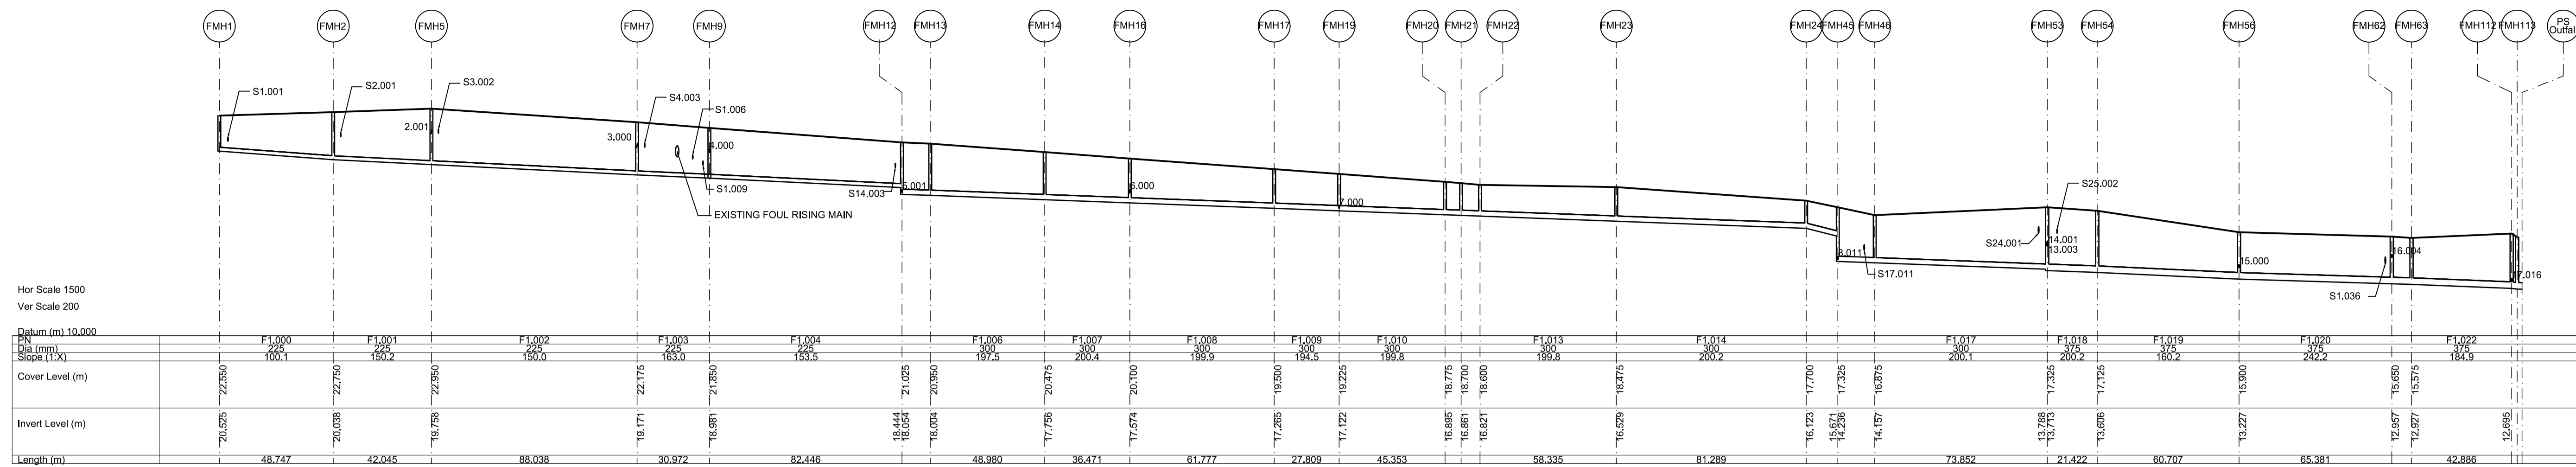


Longitudinal Section FMH1 - Pumping Station Outfall
Scale 1:1500 (Horizontally), 1:200 (Vertically)

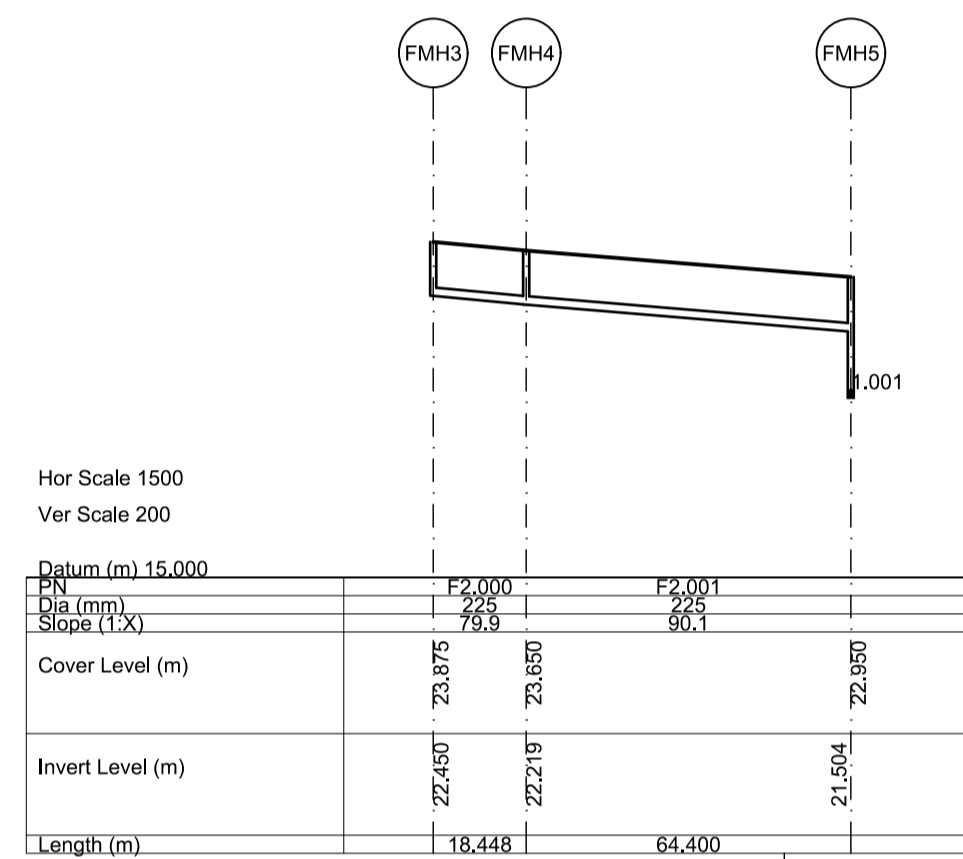


Longitudinal Section FMH3 - FMH5
Scale 1:1500 (Horizontally), 1:200 (Vertically)

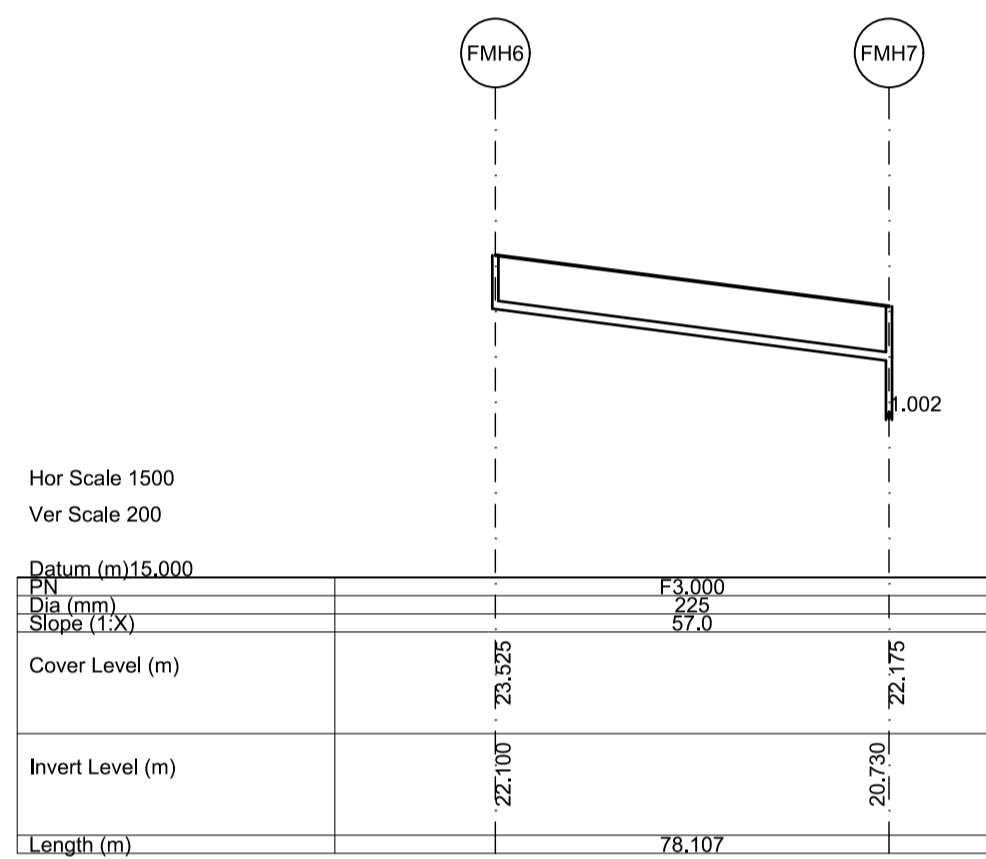


Longitudinal Section FMH6 - FMH7
Scale 1:1500 (Horizontally), 1:200 (Vertically)

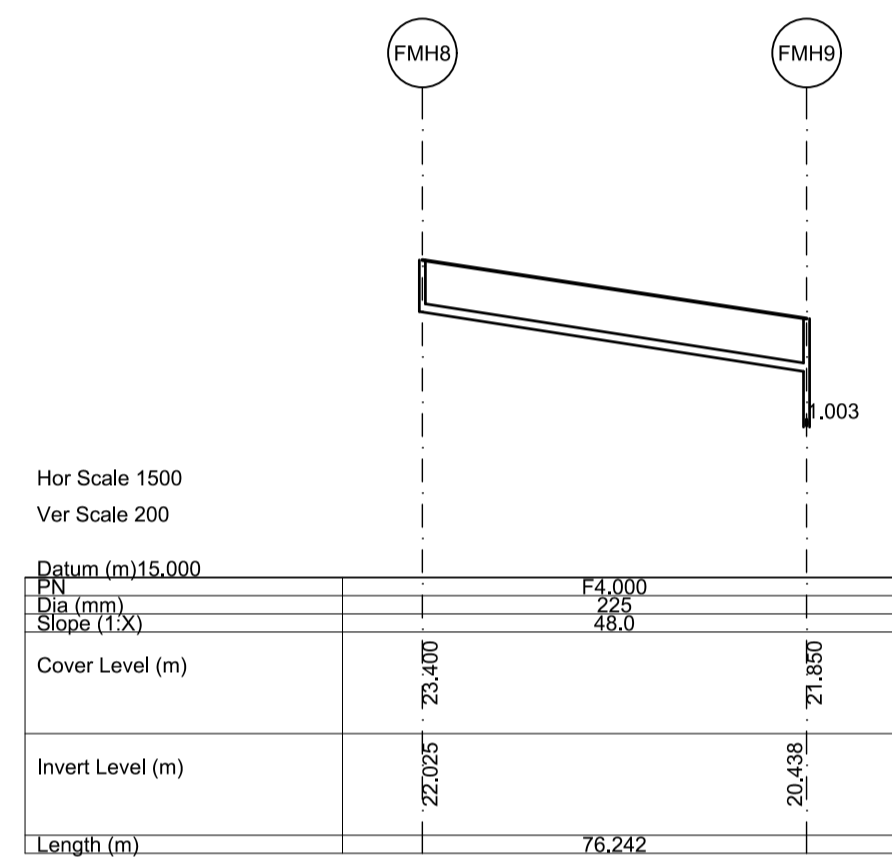


Longitudinal Section FMH8 - FMH9
Scale 1:1500 (Horizontally), 1:200 (Vertically)

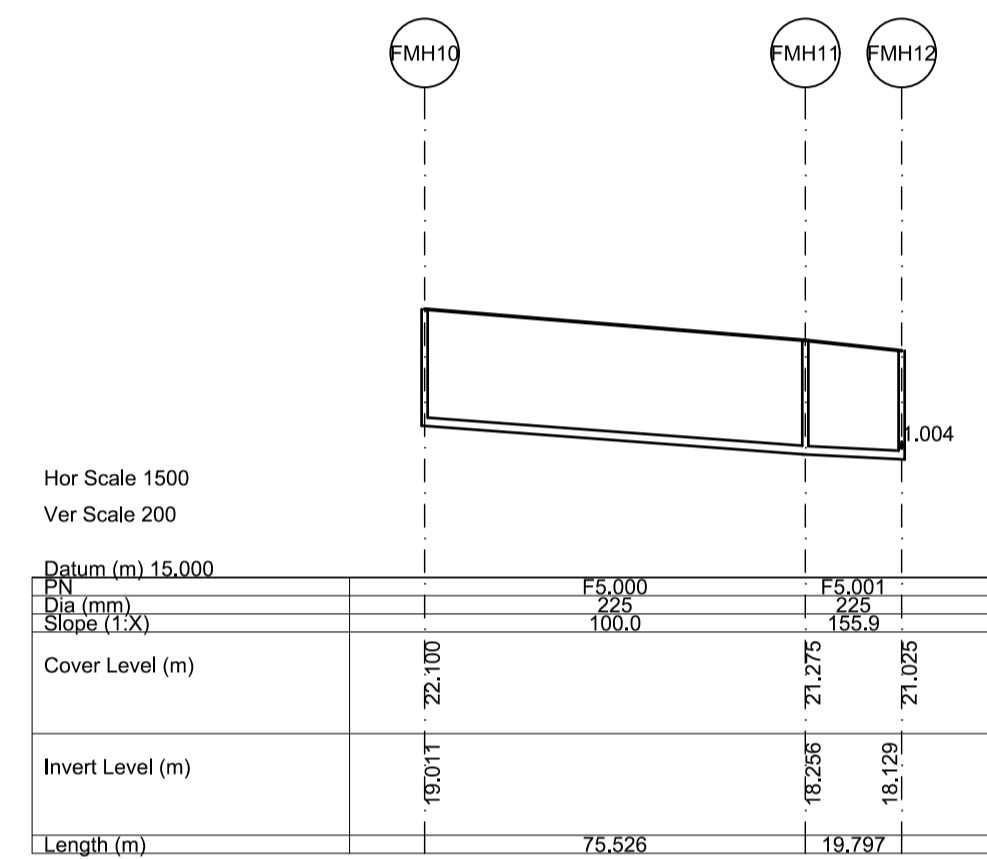


Longitudinal Section FMH10 - FMH12
Scale 1:1500 (Horizontally), 1:200 (Vertically)

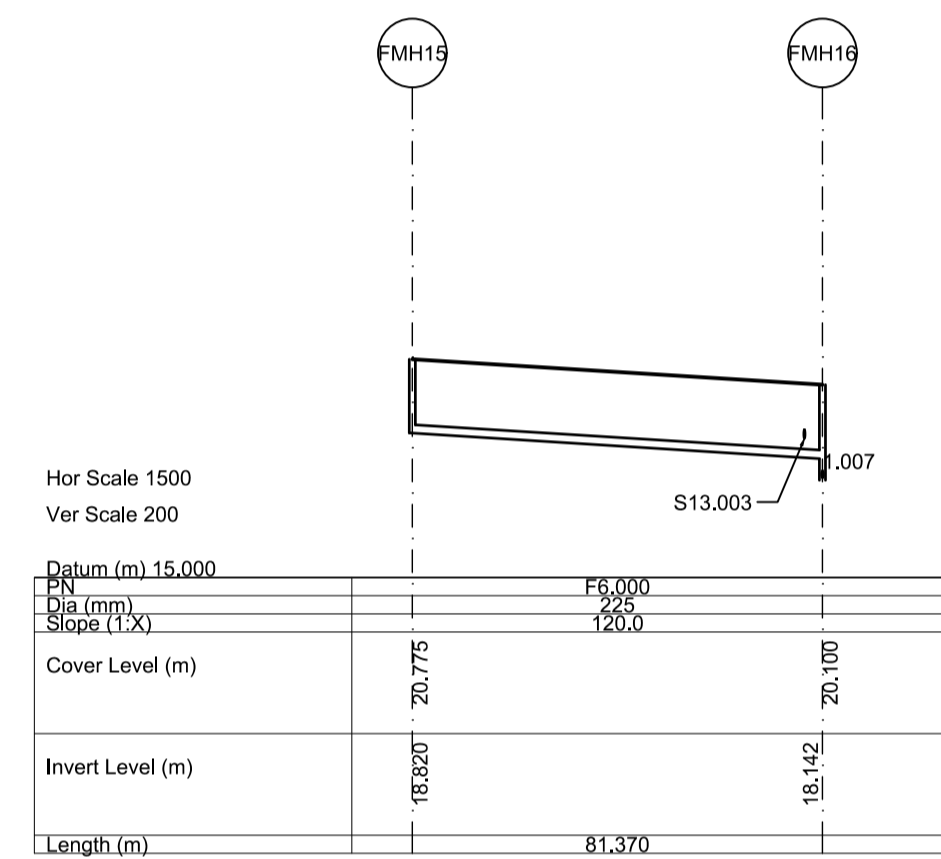


Longitudinal Section FMH15 - FMH16
Scale 1:1500 (Horizontally), 1:200 (Vertically)

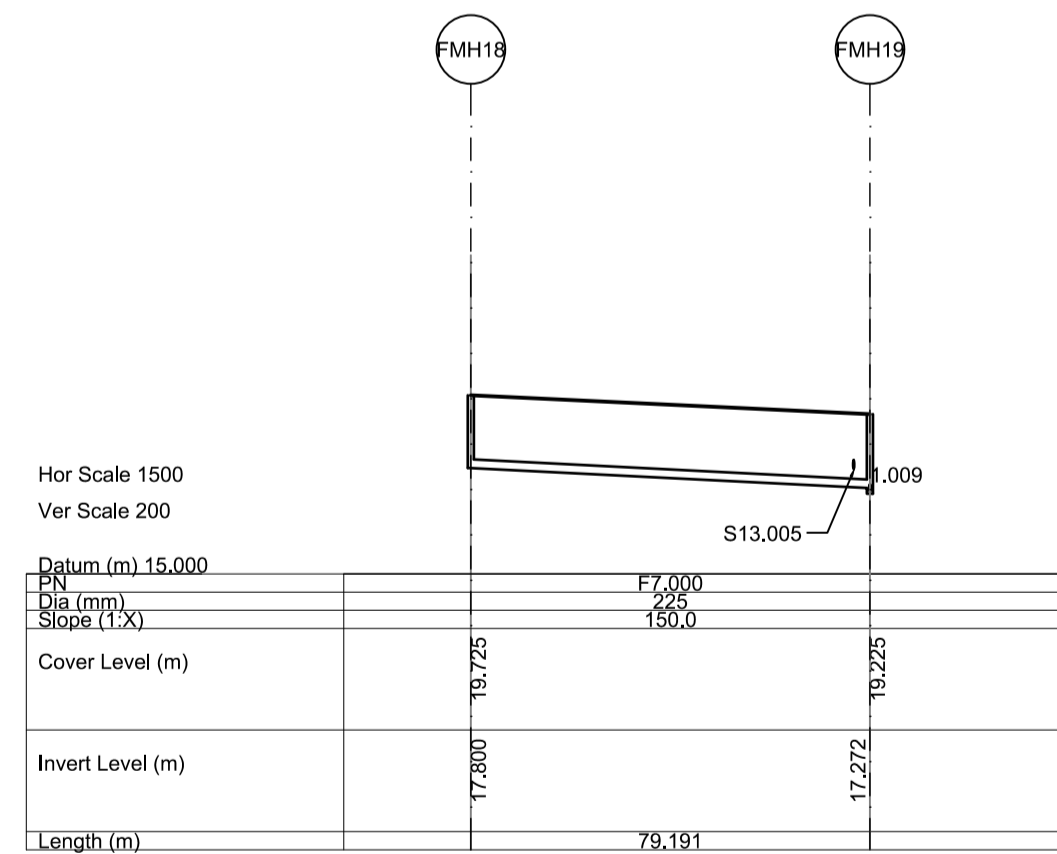

Longitudinal Section FMH18 - FMH19
Scale 1:1500 (Horizontally), 1:200 (Vertically)

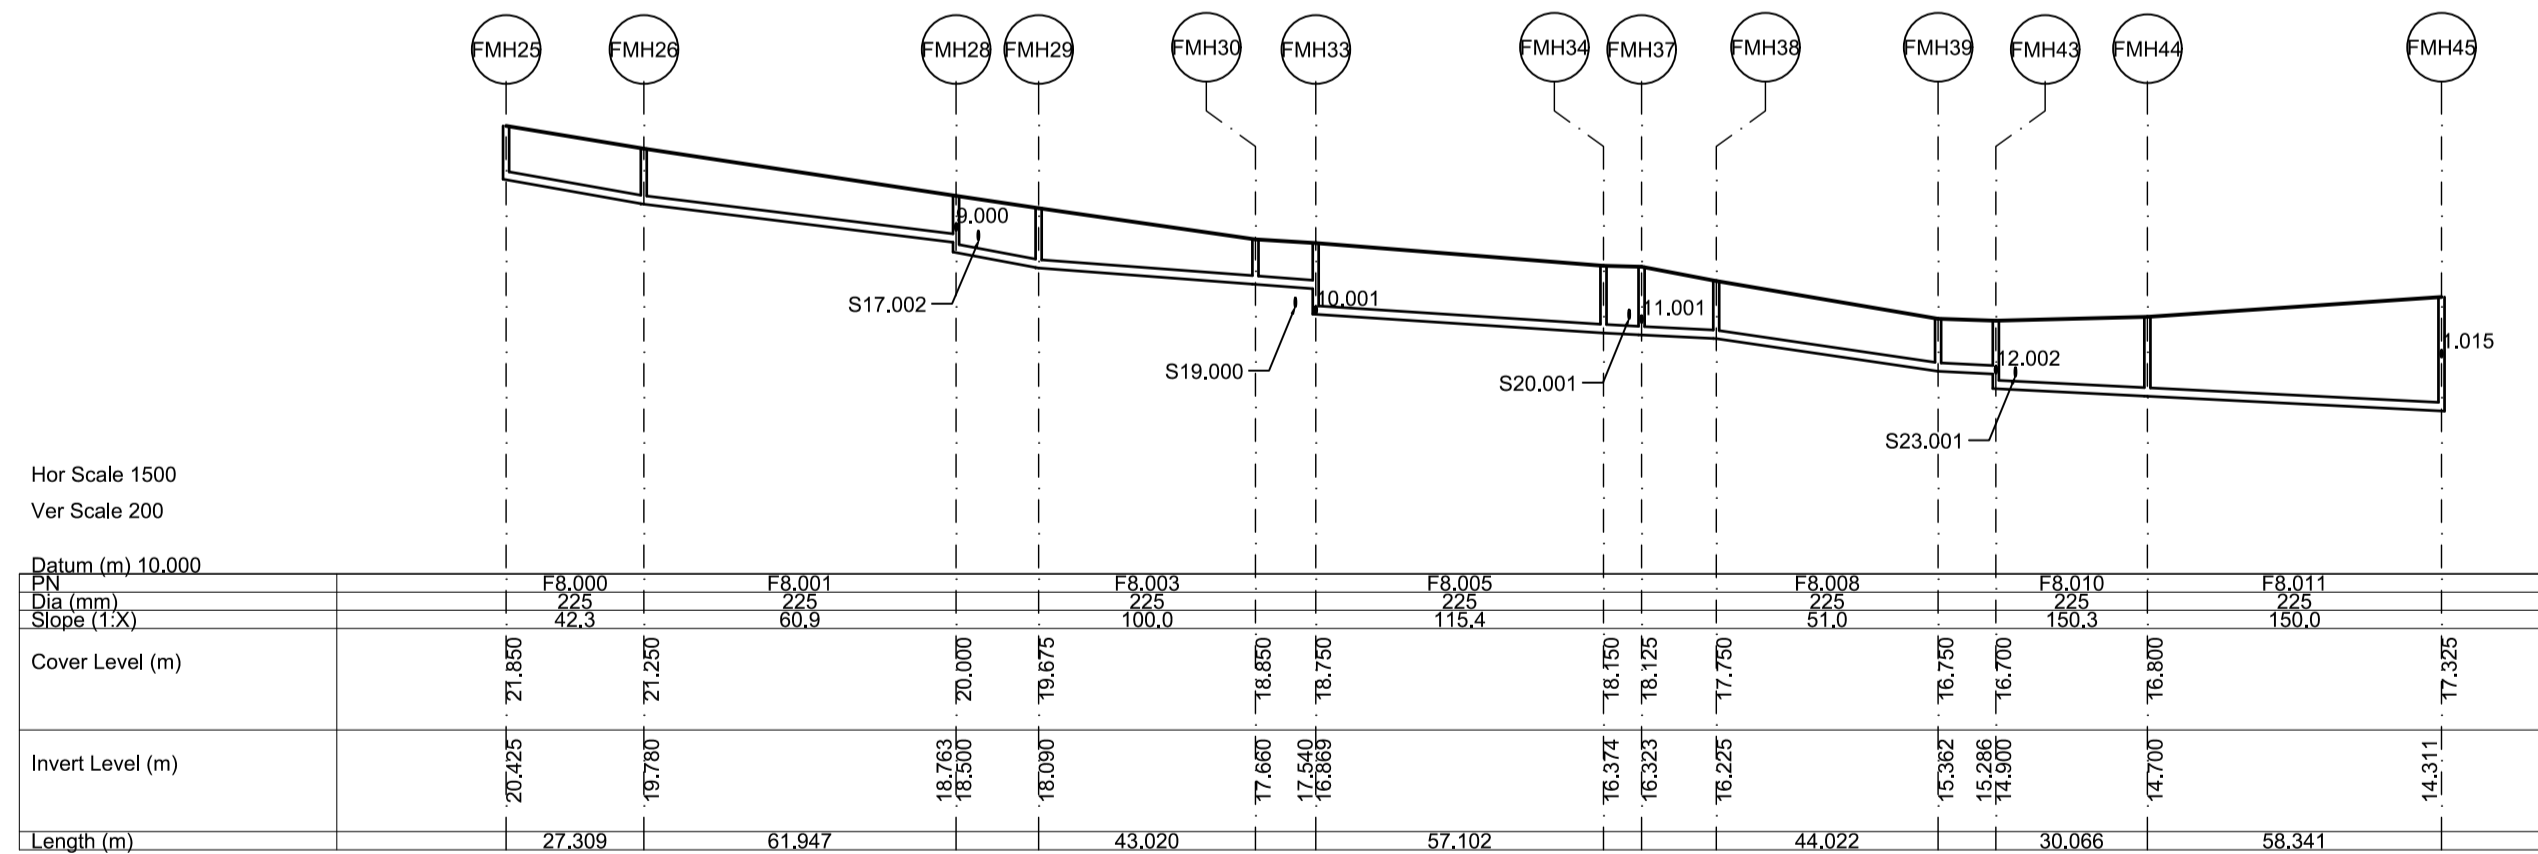

Longitudinal Section FMH25 - FMH45
Scale 1:1500 (Horizontally), 1:200 (Vertically)

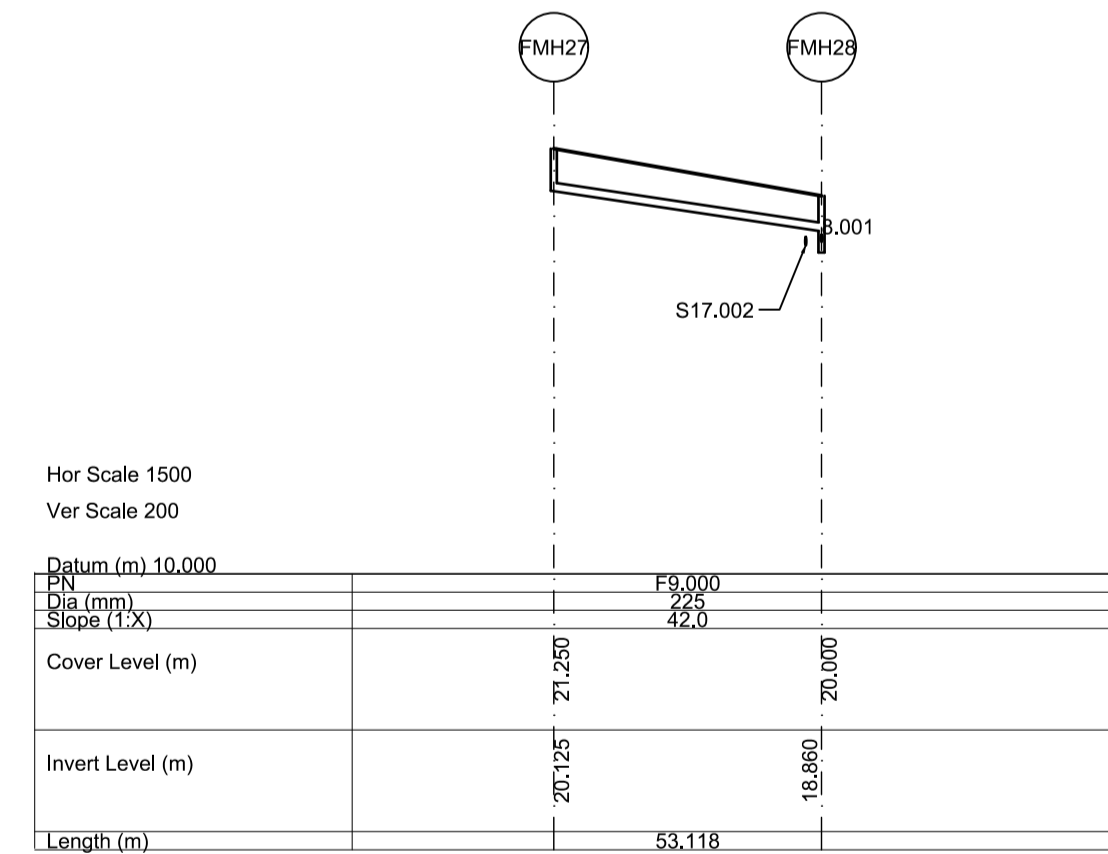

Longitudinal Section FMH27 - FMH28
Scale 1:1500 (Horizontally), 1:200 (Vertically)

© ORDNANCE SURVEY IRELAND LICENSE No. AR 0082518
ORDNANCE SURVEY IRELAND & GOVERNMENT OF IRELAND

FINAL LAYOUT AS AGREED WITH IRISH WATER IN THE
STATEMENT OF DESIGN ACCEPTANCE (REF NO.9451918857)
APPENDIX A

Rev	Description	By	Date	Chk'd	Auth
D	PLANNING SUBMISSION	PS	29.10.19	AC	GH
D	FINAL CLIENT APPROVAL	PS	09.10.19	AC	GH
D	FOR IRISH WATER FINAL APPROVAL	PS	01.10.19	AC	GH
C	FOR IRISH WATER FINAL APPROVAL	PS	27.09.19	AC	GH
B	RE ISSUED FOR IW REVIEW	PS	23.08.19	AC	GH
A	RE ISSUED FOR IW REVIEW	PS	09.08.19	AC	GH
-	ISSUED FOR IW REVIEW	TD	14.05.19	AC	GH



Atkins House, 150-155 Aislide Business Park, Swords, Co. Dublin
Unit 2B, 2200 Cork Airport Business Park, Cork
2nd Floor Technology House Parkmore Technology Park, Galway
Tel (+353) 01 810 8000
Tel (+353) 021 429 0300
Tel (+353) 091 786 0550
Fax (+353) 01 810 8001
Fax (+353) 021 429 0360
Fax (+353) 091 779 830

Client	AEVAL		
Project	WOODBROOK PHASE 1		

Purpose	PLANNING		
Title	PROPOSED FOUL WATER DRAINAGE LONG SECTIONS SHEET 1 OF 3		
Original Scale	1:1000 @ A1	Design/Drawn	PS
1:2000 @ A3		Checked	AC
Date	13.05.19	Date	13.05.19
Authorised	GH	Date	13.05.19
Status	P	Drawing Number	5154251 / EWE / DR / 0530
Rev			D

File: 5154251_EWE_DR_0530_0531.dwg
Date: Oct 30, 2019 - 7:50am
Plotted by: jwobsh