


A1

DO NOT SCALE

100

0 10

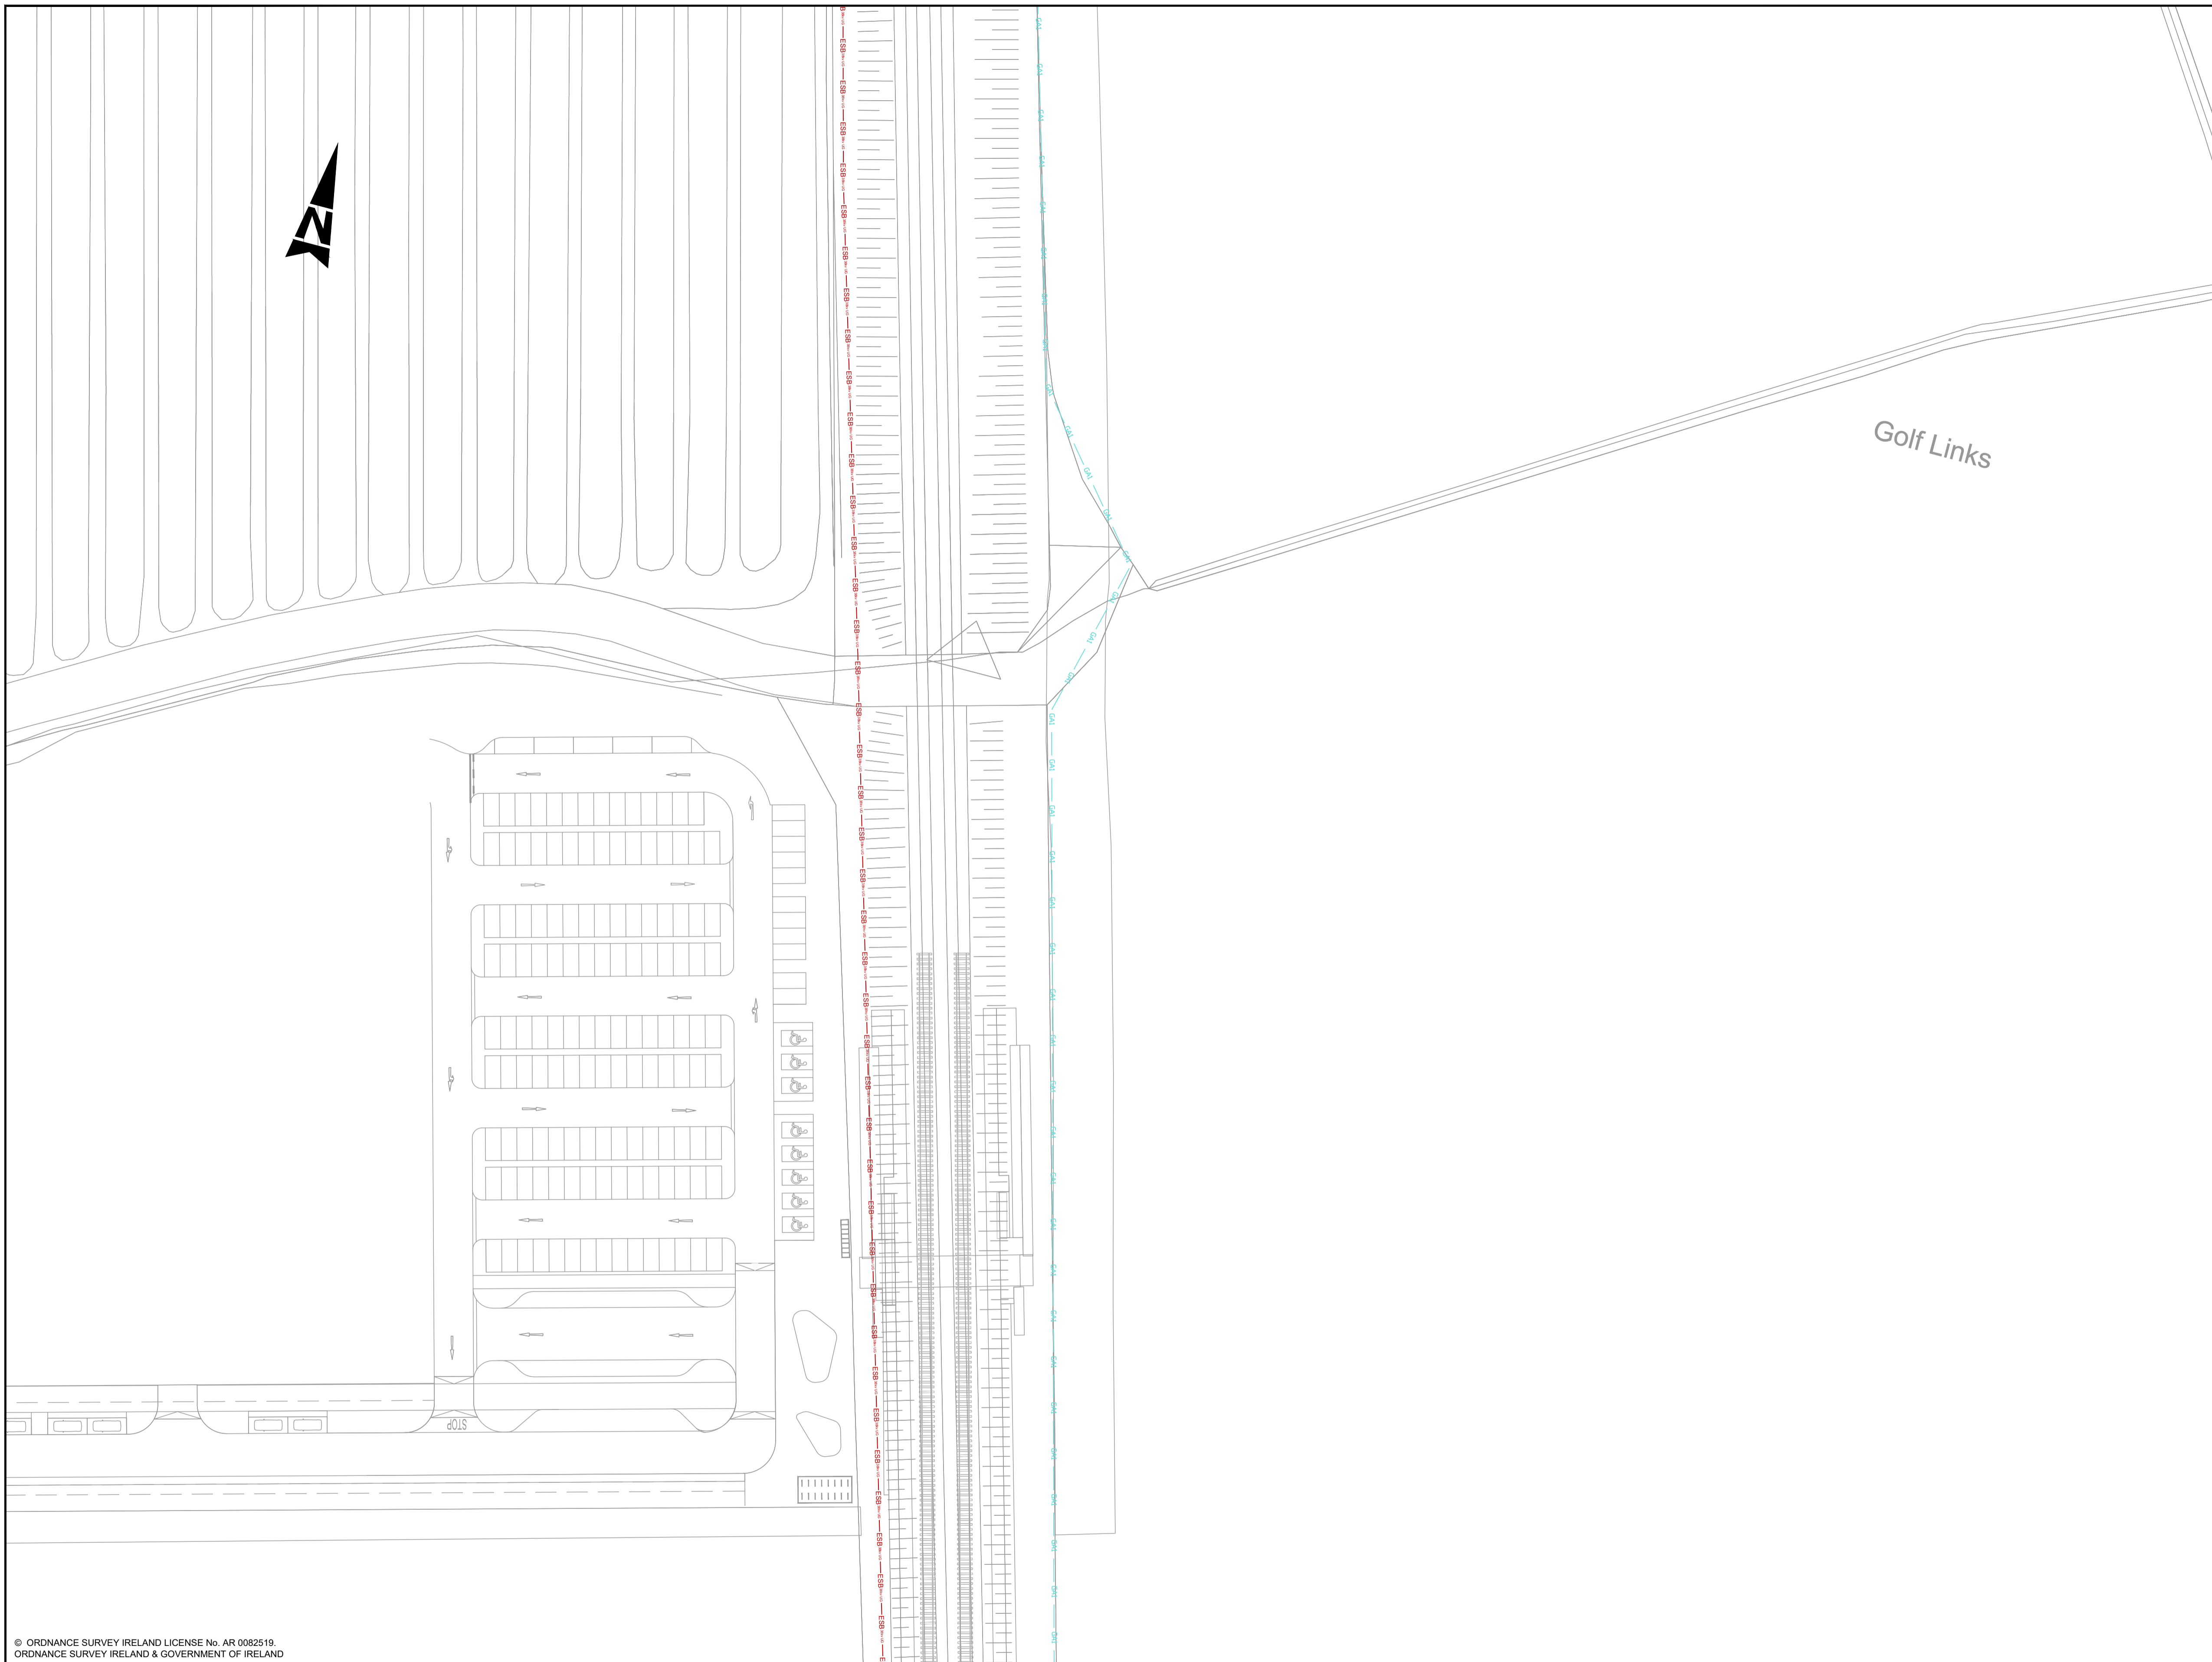

- GENERAL NOTES**
1. ALL DIMENSIONS ARE IN MILLIMETRES UNLESS NOTED OTHERWISE
 2. ONLY WRITTEN DIMENSIONS SHALL BE USED. NO DIMENSIONS SHALL BE SCALED FROM THE DRAWINGS
 3. ALL LEVELS ARE IN METRES AND ARE TO MALIN HEAD DATUM
 4. ALL COORDINATES ARE IN METRES AND ARE TO IRISH TRANSVERSE MERCATOR
 5. DRAWINGS ARE TO BE READ IN CONJUNCTION WITH THE SPECIFICATION


- UTILITIES NOTES**
1. THE INFORMATION PROVIDED ON THIS DRAWING IS BASED ON THAT RECEIVED FROM THE RELEVANT STATUTORY AUTHORITIES.
 2. LOCATION OF EXISTING SERVICES AS SHOWN IN THE 500 SERIES DRAWINGS ARE INDICATIVE ONLY. IT IS THE CONTRACTOR'S RESPONSIBILITY TO LOCATE ALL EXISTING SERVICES ON SITE PRIOR TO EXCAVATION AND IN COLLABORATION WITH THE SERVICE PROVIDER BY CAREFUL DIGGING METHODS.
 3. NO SERVICES ARE TO BE DECOMMISSIONED IN ADVANCE OF NEW SERVICES BEING ESTABLISHED AND COMMISSIONED.
 4. THE CONTRACTOR TO CONFIRM ALL WORKS IN ADVANCE WITH THE RELEVANT AUTHORITY OR PUBLIC/PRIVATE UNDERTAKER
 5. ALL EXISTING SERVICES MUST BE PROTECTED IN SITU BY THE CONTRACTOR DURING THE WORKS. THE CONTRACTOR IS RESPONSIBLE FOR ANY DAMAGE TO EXISTING DUCTS DURING THE WORKS.
 6. ALL MEETINGS ON SITE WITH THE SERVICE PROVIDERS SHOULD BE NOTIFIED TO THE EMPLOYER'S REPRESENTATIVE WHO WILL BE PRESENT AT THE MEETING WHEN AVAILABLE
 7. THE CONTRACTOR IS ADVISED THAT ANY COSTS ASSOCIATED WITH TEMPORARY WORKS FOR DIVERSION OF SERVICES HAVE NOT BEEN MEASURED AS PART OF THE WORKS AS THESE ARE DEPENDENT ON THE CONTRACTOR'S SEQUENCING FOR THE WORKS. THE CONTRACTOR SHOULD ALLOW FOR TEMPORARY REINSTATEMENT OF EXISTING PAVEMENTS AND THE LIKE.
 8. IRISH WATER GIVES THIS INFORMATION AS TO THE POSITION OF ITS UNDERGROUND NETWORK AS A GENERAL GUIDE ONLY ON THE STRICT UNDERSTANDING THAT IT IS BASED ON THE BEST AVAILABLE INFORMATION PROVIDED BY EACH LOCAL AUTHORITY IN IRELAND. IT SHOULD NOT BE RELIED UPON IN THE EVENT OF EXCAVATIONS OR OTHER WORKS BEING CARRIED OUT IN THE VICINITY OF THE NETWORK. THE ONUS IS ON THE PARTIES CARRYING OUT THE WORKS TO ENSURE THE EXACT LOCATION OF THE NETWORK IS IDENTIFIED PRIOR TO MECHANICAL WORKS BEING CARRIED OUT. SERVICE PIPES ARE NOT GENERALLY SHOWN BUT THEIR PRESENCE SHOULD BE ANTICIPATED. © IRISH WATER

LEGEND:

- ESB LV - EXISTING ESB LV OVERHEAD
- ESB LV - EXISTING ESB LV UNDERGROUND
- ESB MV - EXISTING ESB MV OVERHEAD
- ESB MV - EXISTING ESB MV UNDERGROUND
- ESB HV - EXISTING ESB HV OVERHEAD
- ESB HV - EXISTING ESB HV UNDERGROUND
- EIR - EXISTING EIR OVERHEAD
- FV - EXISTING FOUL SEWER
- SV - EXISTING SURFACE WATER SEWER
- WM - EXISTING WATER MAIN
- CTV - EXISTING NTL / UPC / VIRGIN
- GM - EXISTING GASMAIN

© ORDNANCE SURVEY IRELAND LICENSE No. AR 0082518
 ORDNANCE SURVEY IRELAND & GOVERNMENT OF IRELAND

File: 5154251_HIR_DR_0535.dwg
 Date: Oct 29, 2019 - 7:50pm
 Plotted by: jwsh

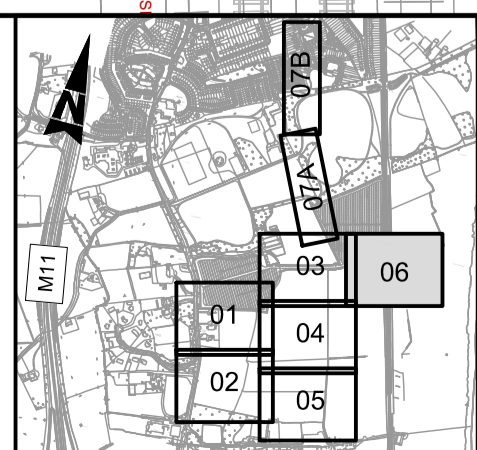

Rev	Description	By	Date	Chk'd	Auth
B	PLANNING SUBMISSION	AK	29.10.19	JW	KB
A	FINAL CLIENT APPROVAL	AK	08.10.19	JW	KB
-	FOR INFORMATION	KH	27.11.18	JW	KB

ATKINS
 Member of the SNC-Lavalin Group

Atkins House, 150-155 Airside Business Park, Swords, Co. Dublin
 Tel (+353) 01 810 8000 Fax (+353) 01 810 8001

Unit 2B, 2200 Cork Airport Business Park, Cork
 Tel (+353) 021 429 0300 Fax (+353) 021 429 0360

2nd Floor Technology House Parkmore Technology Park, Galway
 Tel (+353) 091 786 0550 Fax (+353) 091 779 830

Client	AEVAL
Project	WOODBROOK PHASE 1

Title			
EXISTING SERVICES SHEET 6 OF 7			
Original Scale	Design/Drawn	Checked	Authorised
1:500 at A1 1:1000 at A3	KH	JW	KB
Date	Date	Date	Date
27.11.18	27.11.18	27.11.18	27.11.18
Status	Drawing Number	Rev	
P	5154251 / EWE / DR / 1535	B	