


100
0 10
A1

DO NOT SCALE

File: 5154251_HTR_DR_0100.dwg
Date: Oct 30, 2019 - 1:29pm
Plotted by: jwsh

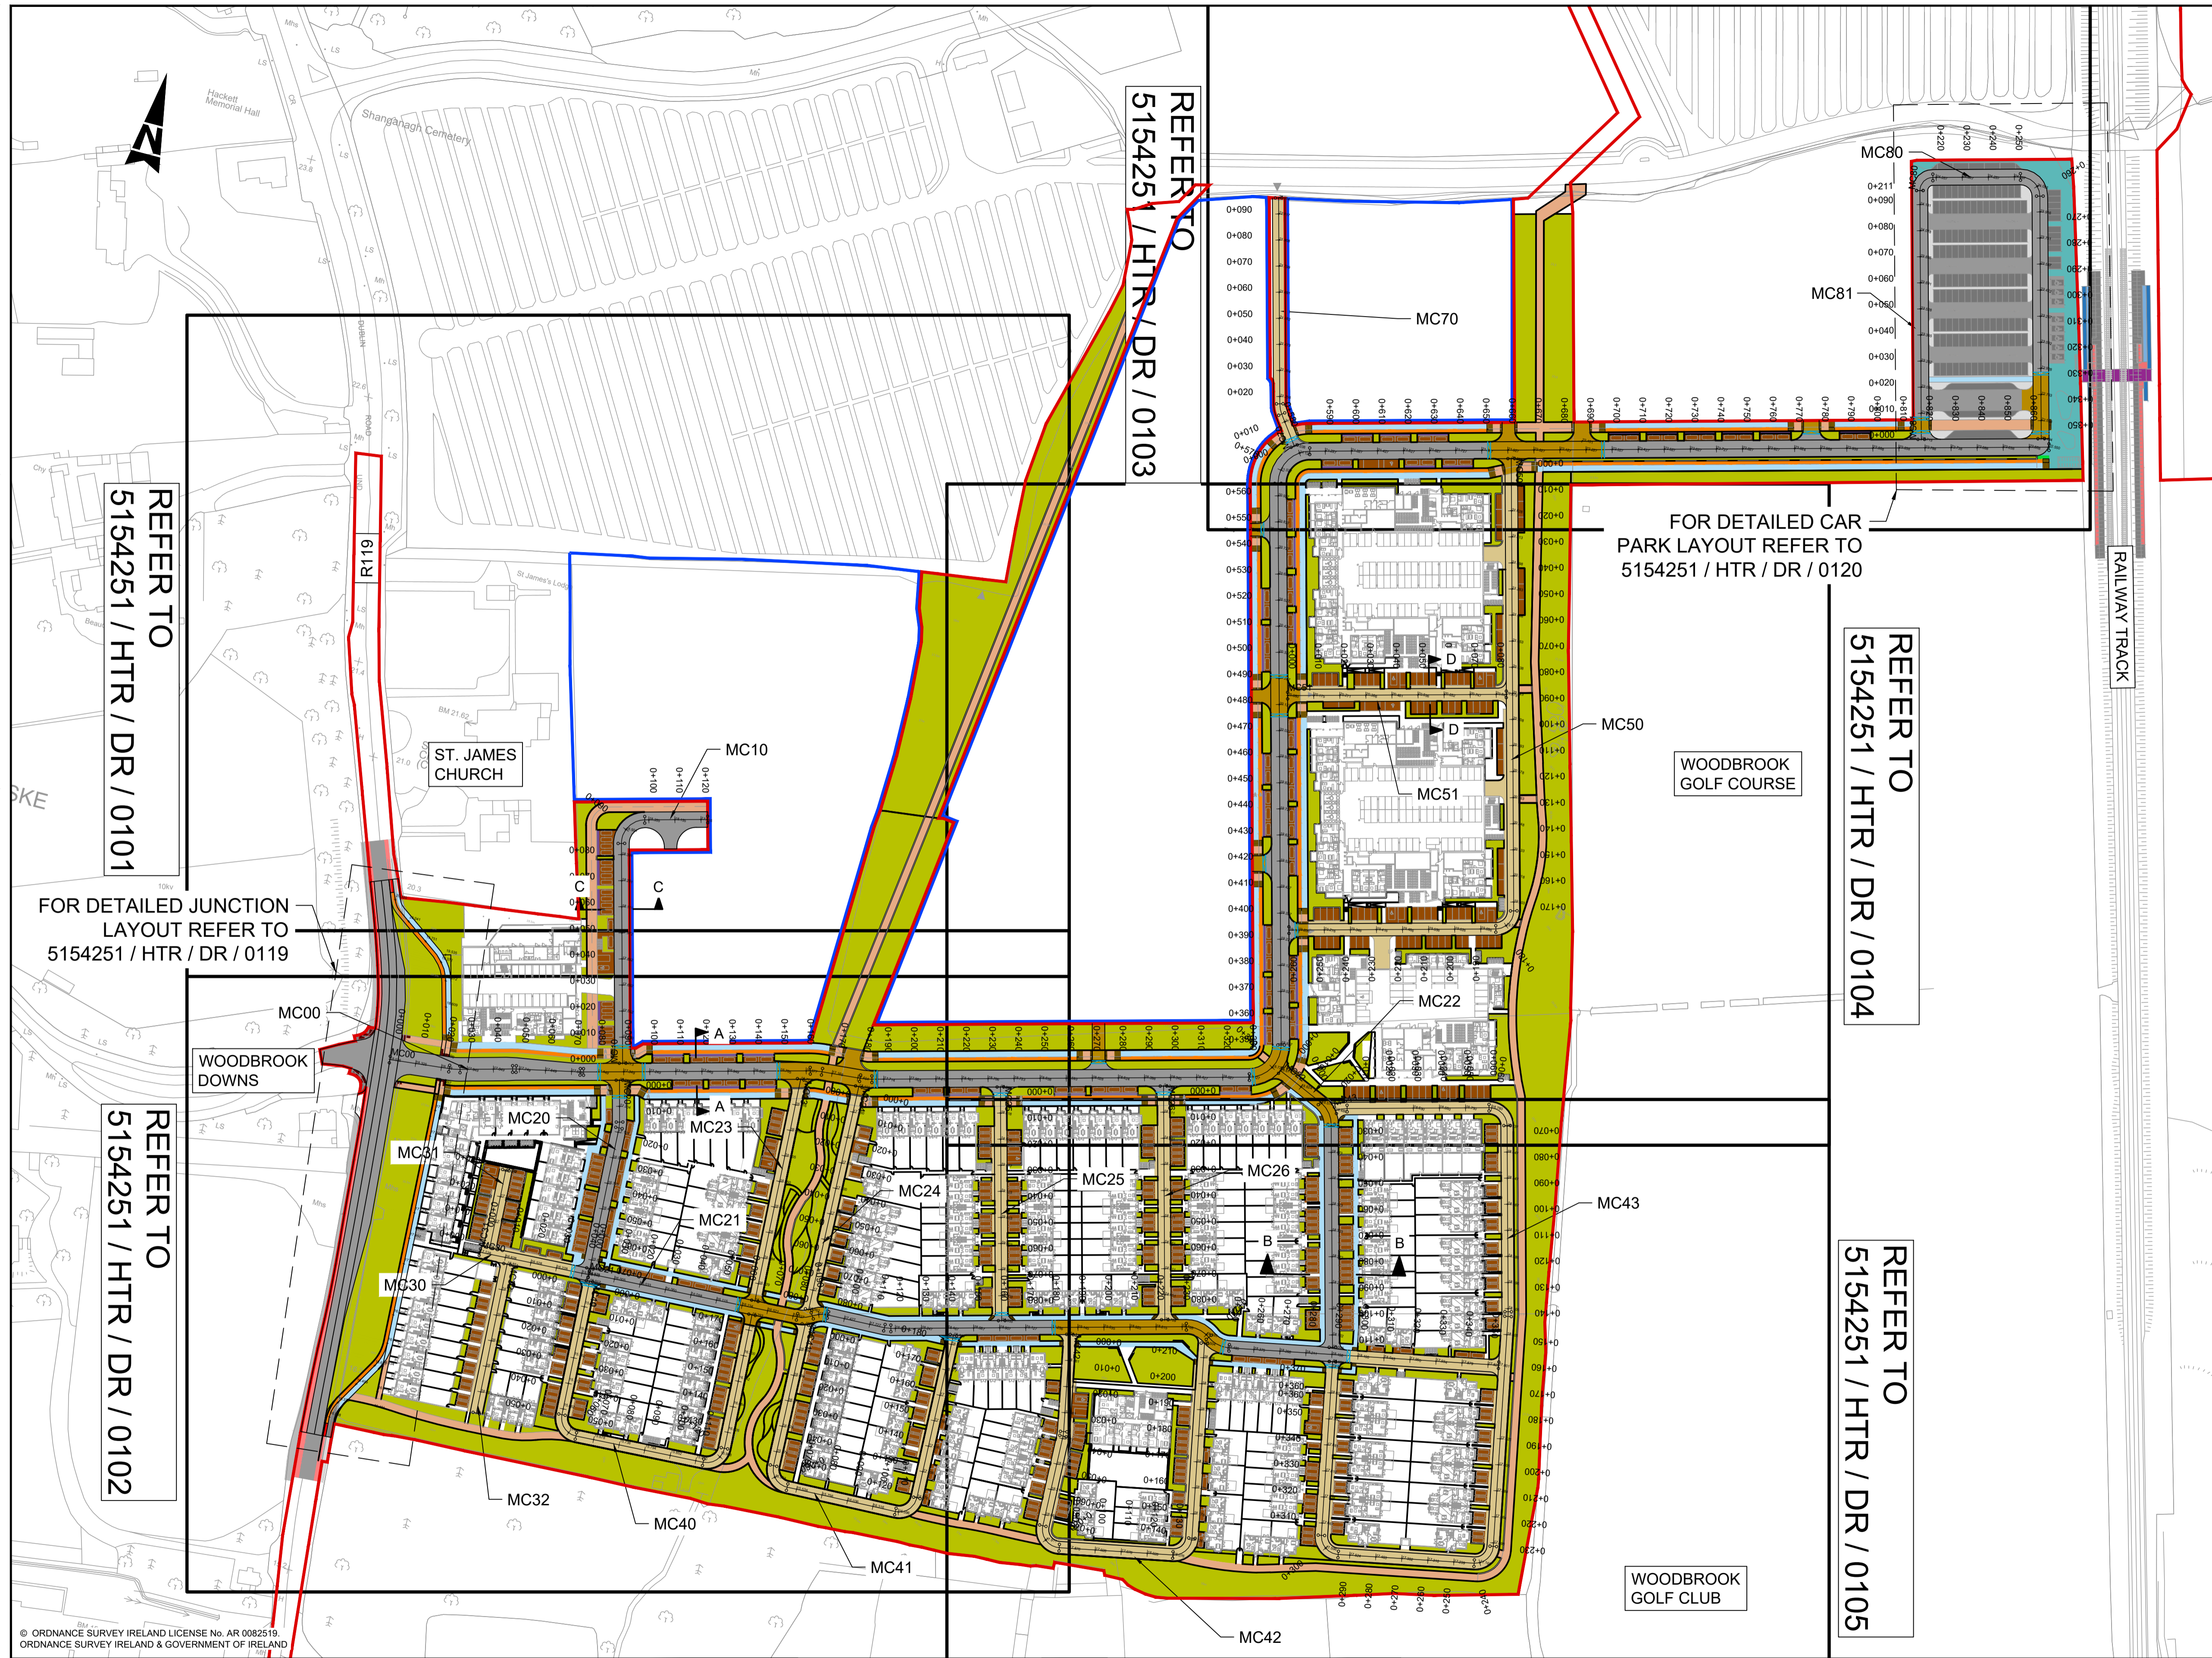

- GENERAL NOTES**
1. ALL DIMENSIONS ARE IN MILLIMETRES UNLESS NOTED OTHERWISE
 2. ONLY WRITTEN DIMENSIONS SHALL BE USED. NO DIMENSIONS SHALL BE SCALED FROM THE DRAWINGS
 3. ALL LEVELS ARE IN METRES AND ARE TO MALIN HEAD DATUM
 4. ALL COORDINATES ARE IN METRES AND ARE TO IRISH TRANSVERSE MERCATOR
 5. DRAWINGS ARE TO BE READ IN CONJUNCTION WITH THE SPECIFICATION

LEGEND:

[Red Line]	SITE BOUNDARY
[Blue Line]	LAND OWNER BOUNDARY
[Light Blue Line]	FOOTPATH
[Green Line]	GRASS VERGE
[Orange Line]	CYCLE TRACK
[Grey Line]	AVENUE / LOCAL STREET
[Brown Line]	HOMEZONE STREET
[Yellow Line]	RASIED TABLE
[Light Green Line]	BUILDOUTS
[Light Blue Line]	SHARED PATH
[Red Line]	DEVELOPMENT PARKING
[Purple Line]	PARKING BUFFER
[Light Green Line]	DART STATION PLAZA (SEE LANDSCAPE)
[Light Green Line]	DRAWING FOR DETAILS)
[Yellow Line]	TACTILE PAVING

© ORDNANCE SURVEY IRELAND LICENSE No. AR 0082519
ORDNANCE SURVEY IRELAND & GOVERNMENT OF IRELAND

Rev	Description	By	Date	Chk'd	Auth
C	PLANNING SUBMISSION	AK	29.10.19	JW	KB
B	FINAL CLIENT APPROVAL	AK	08.10.19	JW	KB
A	FINAL SITE LAYOUT	AK	02.08.19	JW	KB
-	FOR PLANNING	AK	26.06.19	JW	KB



Atkins House, 150-155 Airside
Business Park, Swords, Co. Dublin
Tel (+353) 01 810 8000
Fax (+353) 01 810 8001

Unit 2B, 2200 Cork Airport
Business Park, Cork
Tel (+353) 021 429 0300
Fax (+353) 021 429 0360

2nd Floor Technology House
Parkmore Technology Park, Galway
Tel (+353) 091 786 050
Fax (+353) 091 779 830

Client	AEVAL
Project	WOODBROOK PHASE 1

Title				PHASE 1 PROPOSED ROAD KEY PLAN			
Original Scale	1:1250 @ A1 1:2500 @ A3	Design/Drawn	JW	Checked	JW	Authorised	KB
Date	02.08.18	Date	02.08.18	Date	02.08.18	Date	02.08.18
Status	P	Drawing Number	5154251 / HTR / DR / 0100	Rev	B		