


100
0 10
A1

DO NOT SCALE

File: 5154251_HTR_DR_0101.dwg

Date: Oct 29, 2019 - 3:05pm Plotted by: jwsh


© ORDNANCE SURVEY IRELAND LICENSE No. AR 0082518
ORDNANCE SURVEY IRELAND & GOVERNMENT OF IRELAND

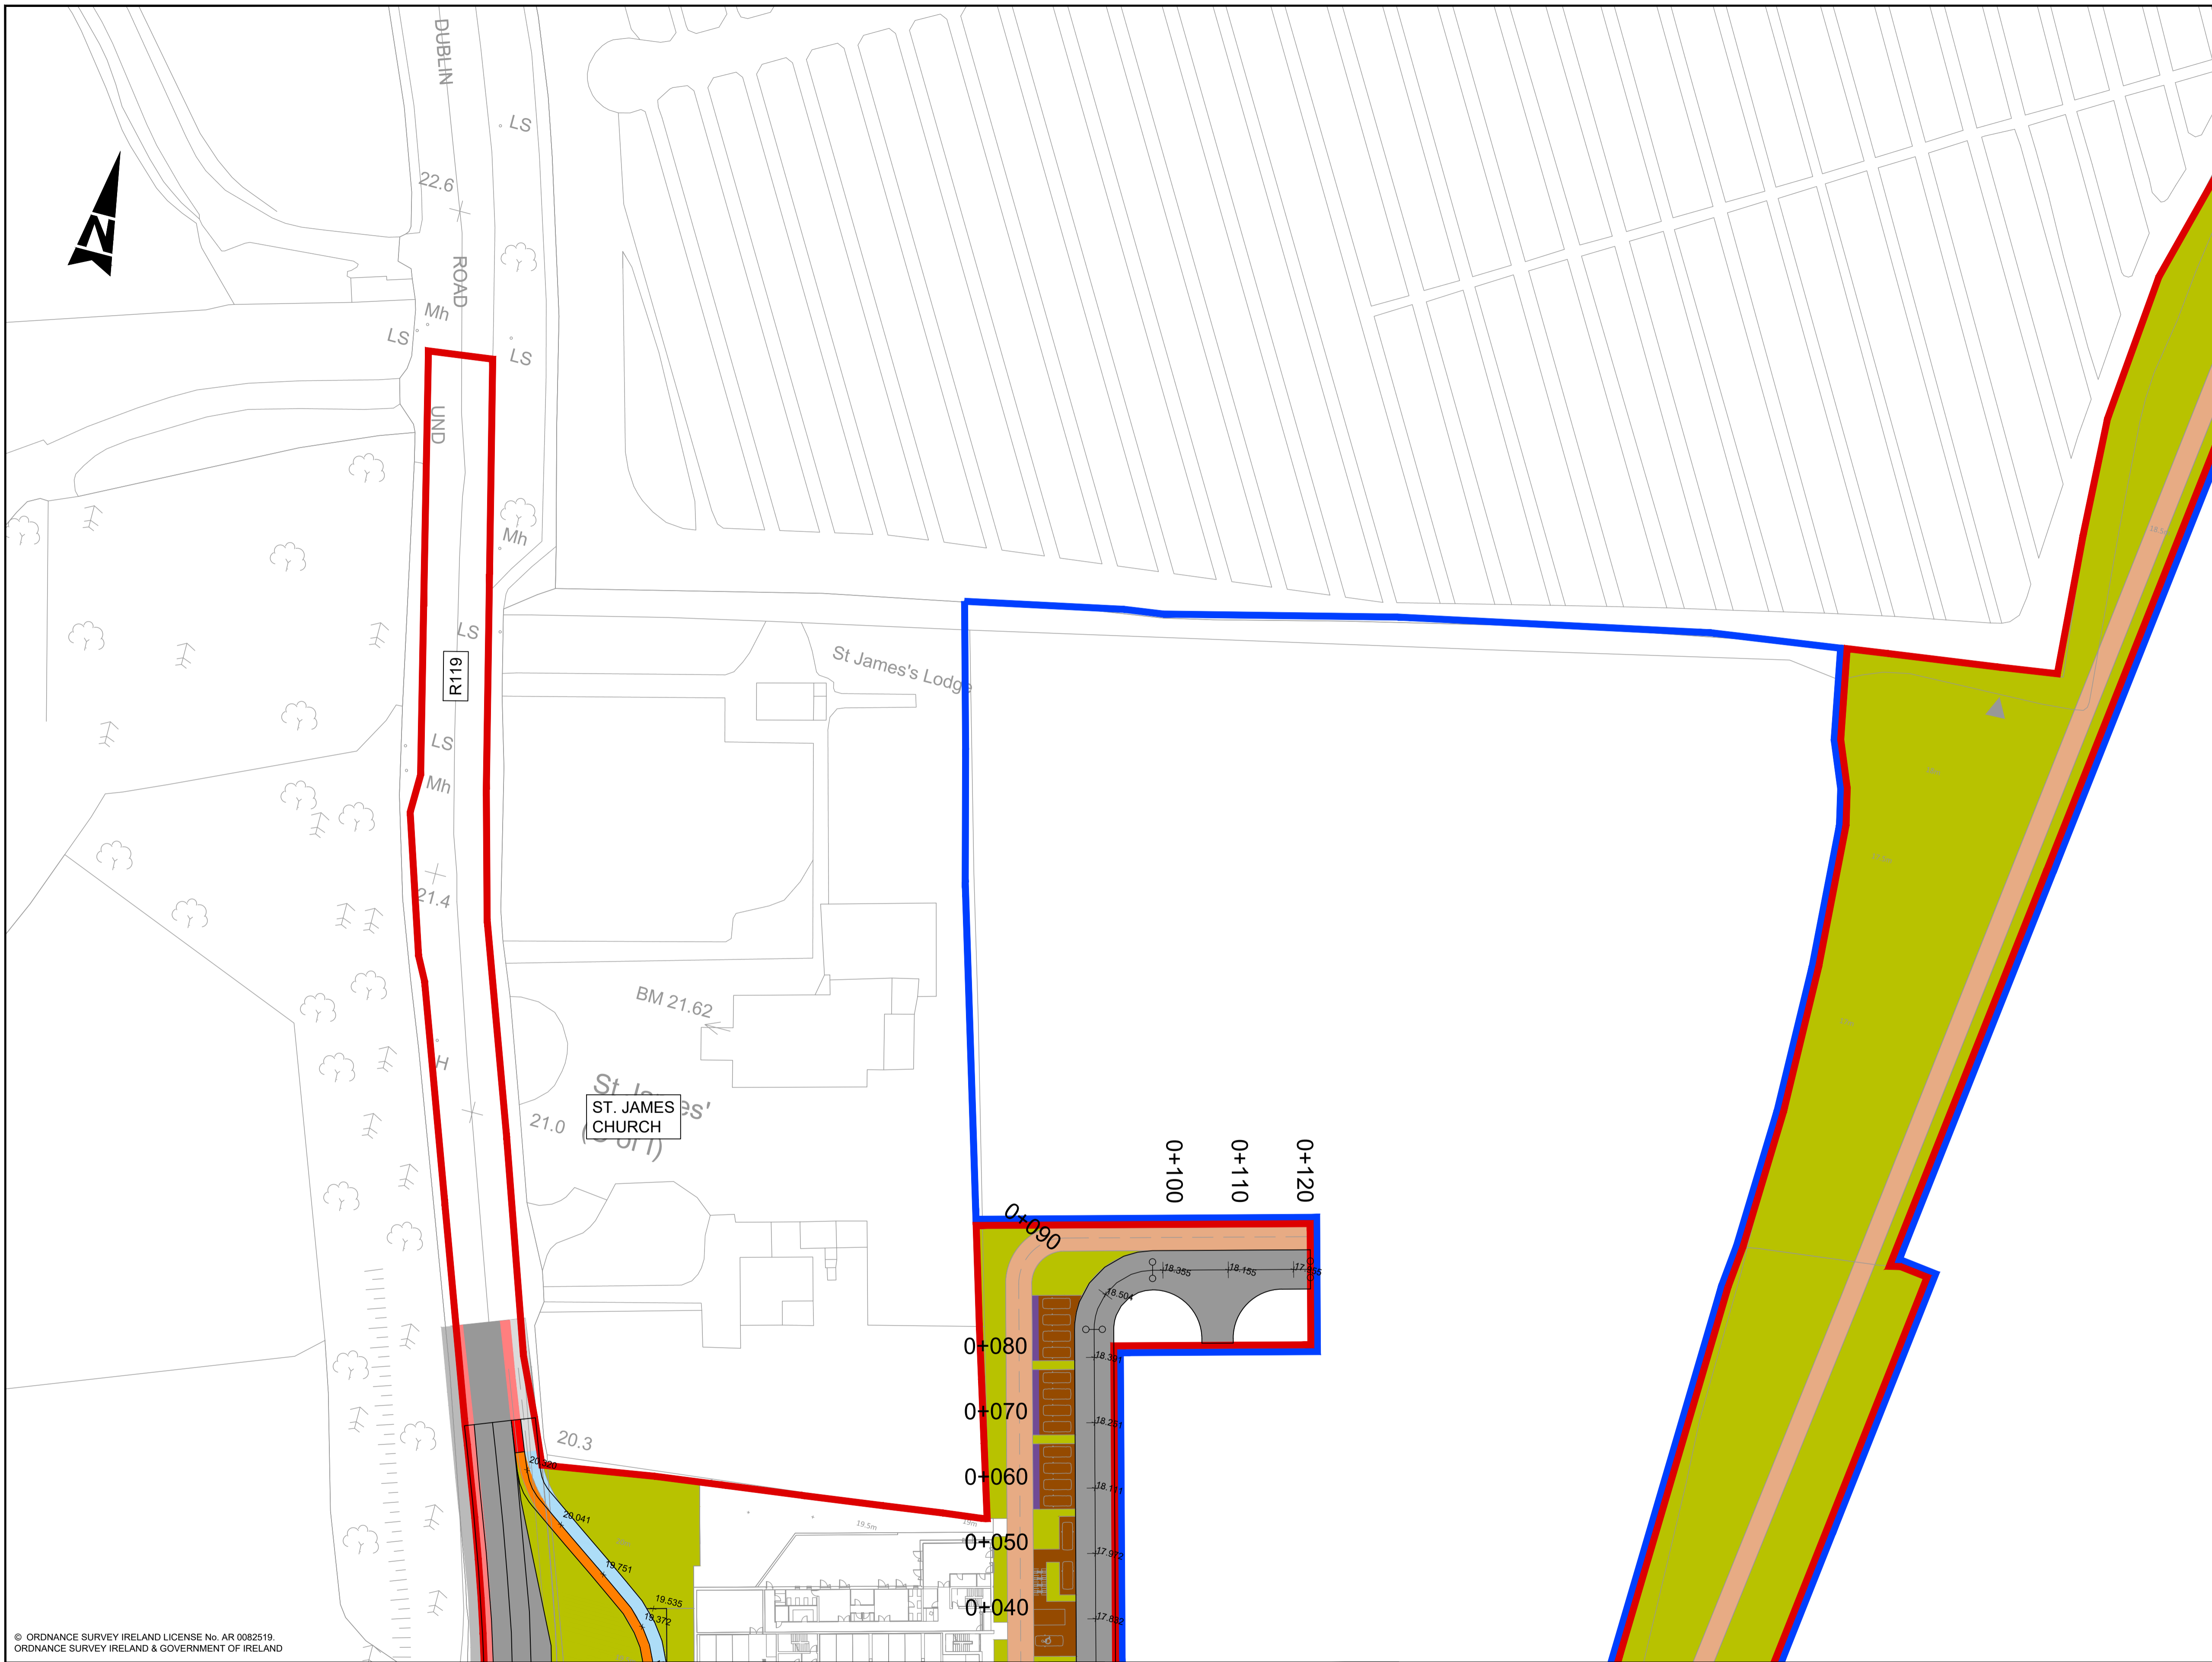

- GENERAL NOTES**
1. ALL DIMENSIONS ARE IN MILLIMETRES UNLESS NOTED OTHERWISE
 2. ONLY WRITTEN DIMENSIONS SHALL BE USED. NO DIMENSIONS SHALL BE SCALED FROM THE DRAWINGS
 3. ALL LEVELS ARE IN METRES AND ARE TO MALIN HEAD DATUM
 4. ALL COORDINATES ARE IN METRES AND ARE TO IRISH TRANSVERSE MERCATOR
 5. DRAWINGS ARE TO BE READ IN CONJUNCTION WITH THE SPECIFICATION

- LEGEND:**
- SITE BOUNDARY
 - LAND OWNER BOUNDARY
 - FOOTPATH
 - GRASS VERGE
 - CYCLE TRACK
 - AVENUE / LOCAL STREET
 - HOMEZONE STREET
 - RASIED TABLE
 - BUILDOUTS
 - SHARED PATH
 - DEVELOPMENT PARKING
 - PARKING BUFFER
 - DART STATION PLAZA (SEE LANDSCAPE)
 - DRAWING FOR DETAILS)
 - TACTILE PAVING

Purpose	PLANNING		
Title	PHASE 1 PROPOSED ROAD PLAN LAYOUT SHEET 1 OF 5		
Original Scale	1:500 at A1	Design/Drawn	RG
1:1000 at A3	Date	30.07.18	Checked
			JW
			Date
			30.07.18
Status	Drawing Number	Date	Rev
P	5154251 / HTR / DR / 0101		C

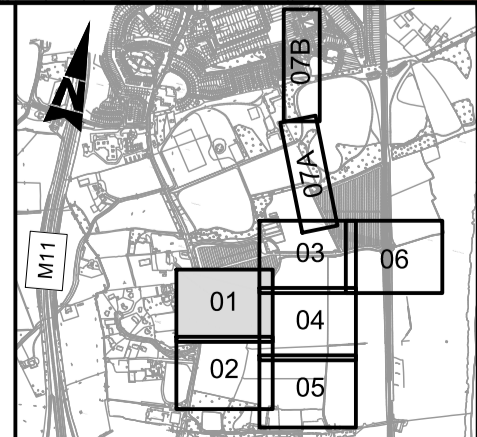

Rev	Description	By	Date	Chk'd	Auth
C	PLANNING SUBMISSION	AK	29.10.19	JW	KB
B	FINAL CLIENT APPROVAL	AK	08.10.19	JW	KB
A	FINAL SITE LAYOUT	AK	02.08.19	JW	KB
-	FOR PLANNING	AK	26.06.19	JW	KB

ATKINS
Member of the SNC-Lavalin Group

Atkins House, 150-155 Airside
Business Park, Swords, Co. Dublin
Tel (+353) 01 810 8000
Fax (+353) 01 810 8001

Unit 2B, 2200 Cork Airport
Business Park, Cork
Tel (+353) 021 429 0300
Fax (+353) 021 429 0360

2nd Floor Technology House
Parkmore Technology Park, Galway
Tel (+353) 091 786 0550
Fax (+353) 091 779 830

Client	AEVAL
Project	WOODBROOK PHASE 1