


100
10
0
A1

DO NOT SCALE

File: 5154251_HTR_DR_0120.dwg
Date: Oct 30, 2019 - 8:44am
Plotted by: jwsh

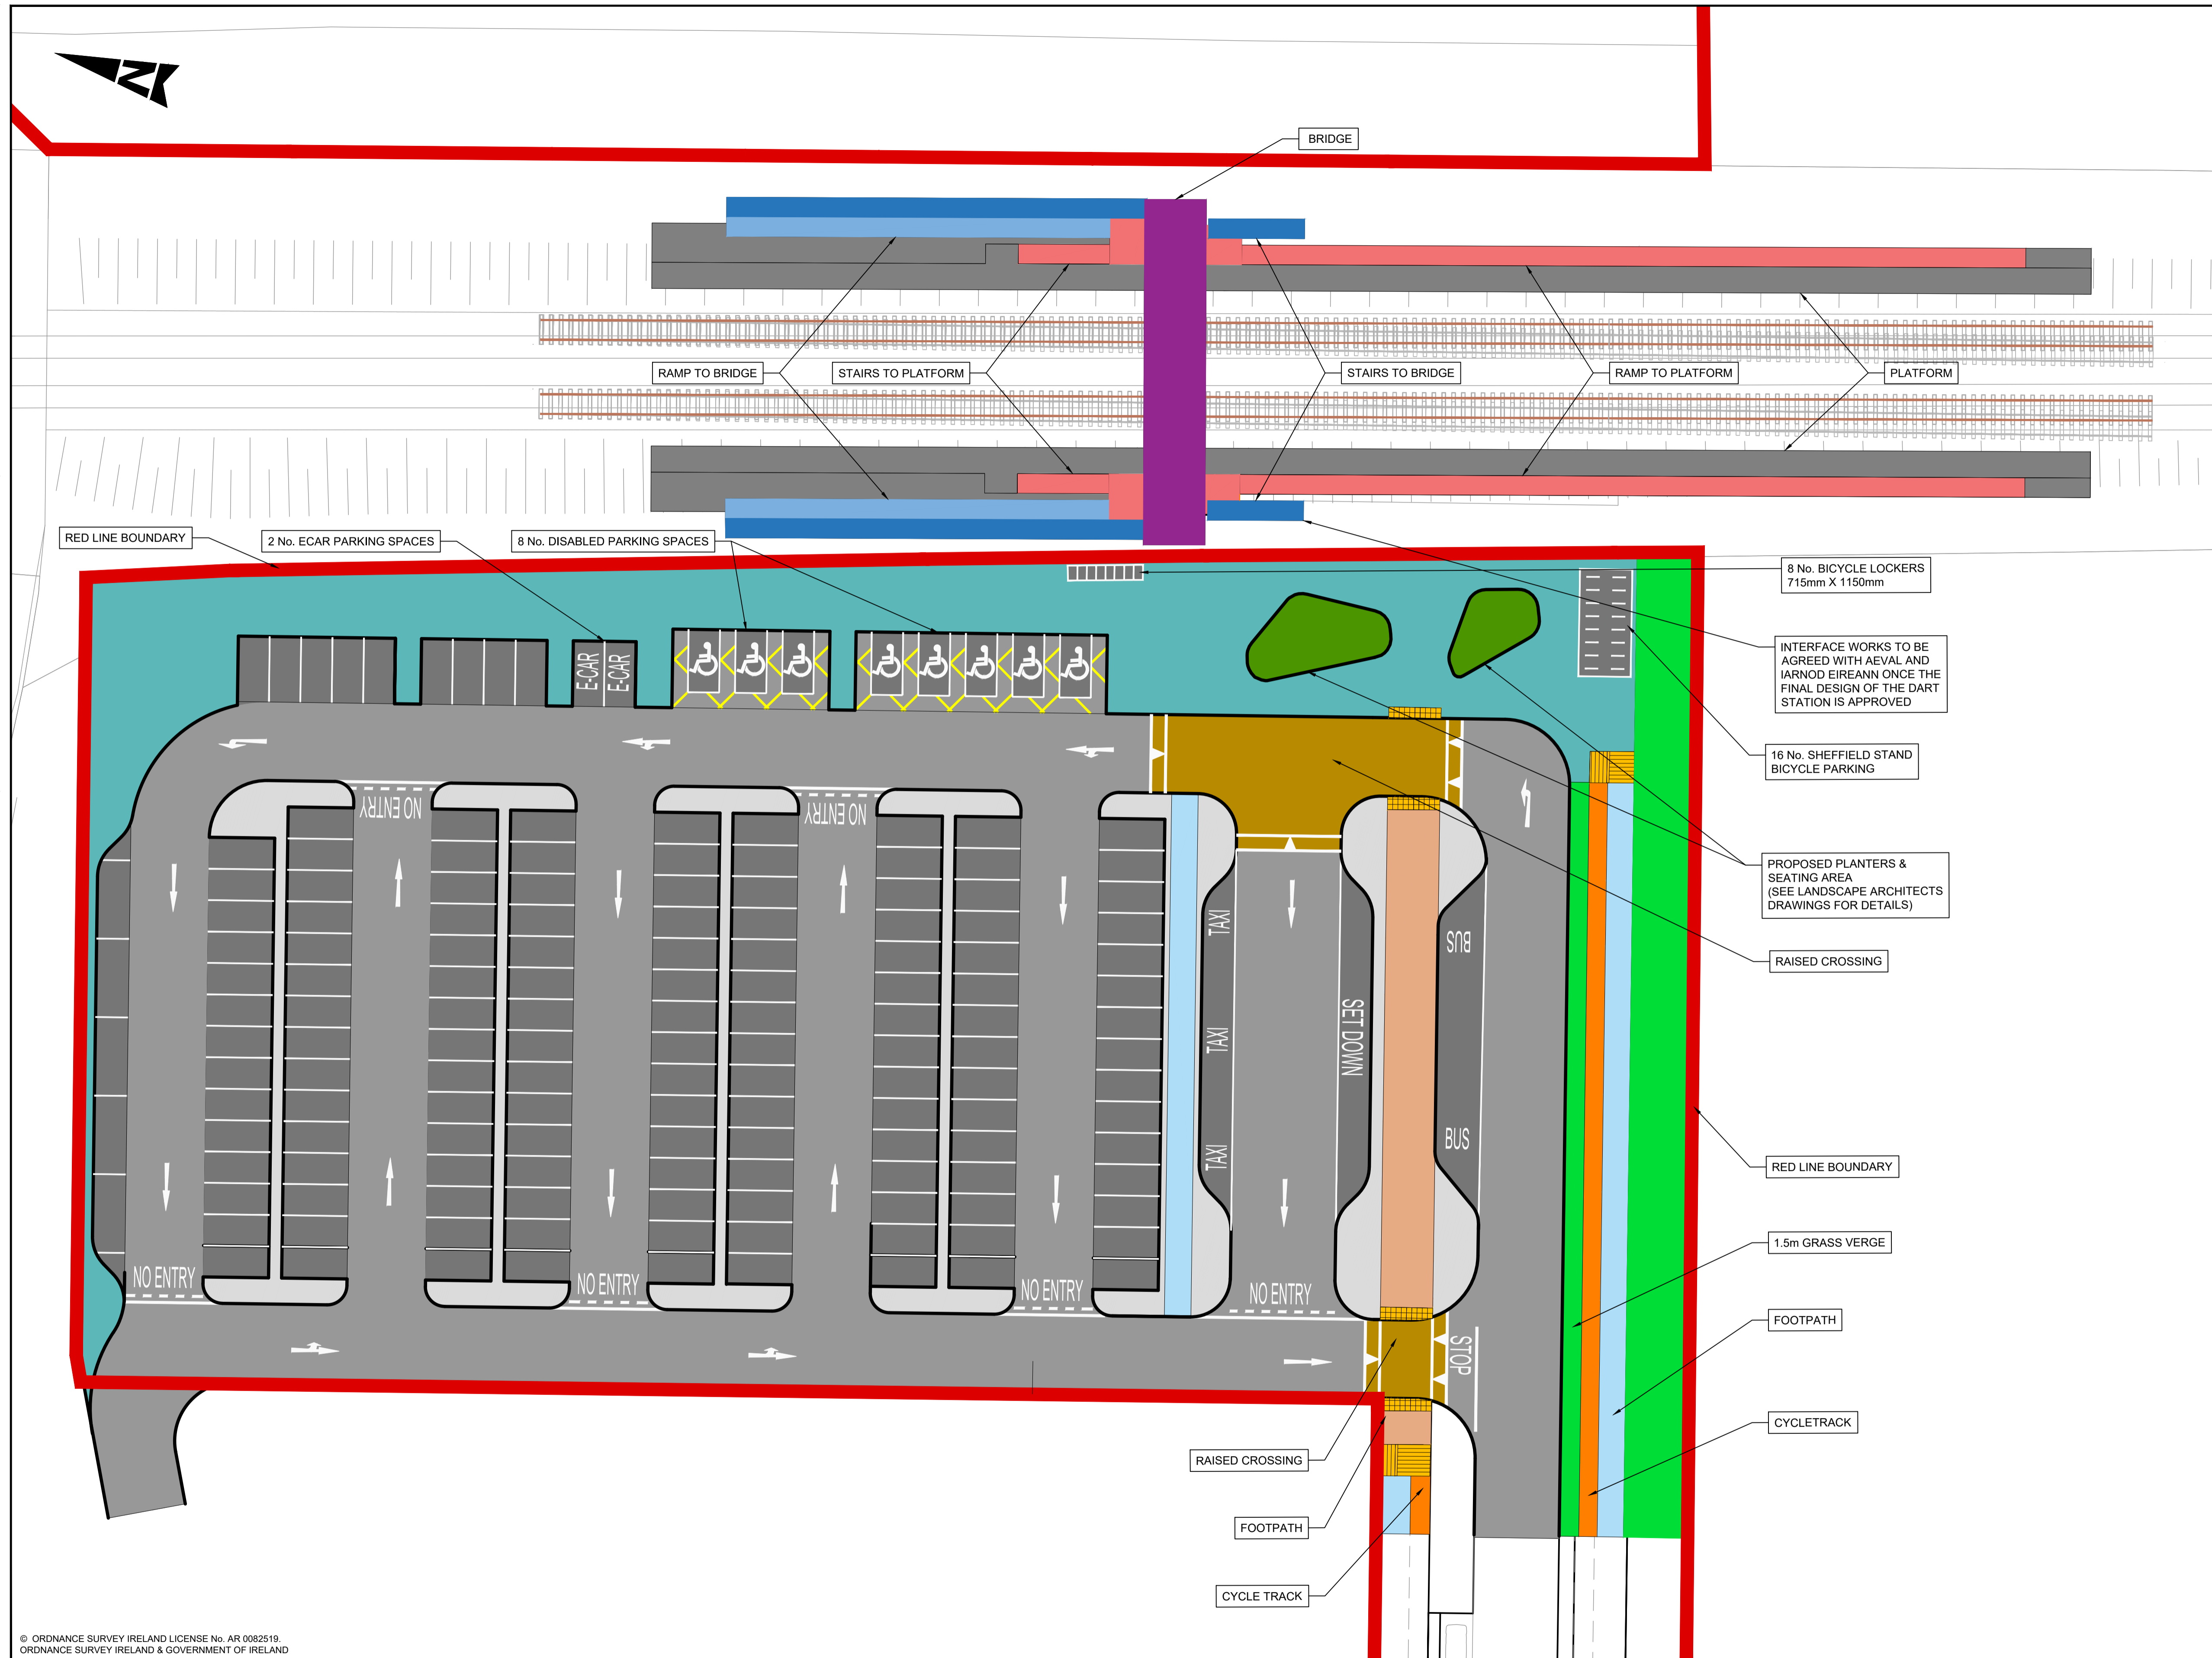

- GENERAL NOTES**
1. ALL DIMENSIONS ARE IN MILLIMETRES UNLESS NOTED OTHERWISE
 2. ONLY WRITTEN DIMENSIONS SHALL BE USED. NO DIMENSIONS SHALL BE SCALED FROM THE DRAWINGS
 3. ALL LEVELS ARE IN METRES AND ARE TO MALIN HEAD DATUM
 4. ALL COORDINATES ARE IN METRES AND ARE TO IRISH TRANSVERSE MERCATOR
 5. DRAWINGS ARE TO BE READ IN CONJUNCTION WITH THE SPECIFICATION

- LEGEND**
- SHARED PEDESTRIAN AND CYCLIST SPACE
 - ROAD PAVEMENT FOR GENERAL TRAFFIC
 - TRAFFIC ISLAND / BUILD OUT
 - CAR PARKING
 - CYCLE TRACK
 - FOOTPATH
 - RAISED TABLE
 - DART STATION PLAZA (SEE LANDSCAPE DRAWINGS FOR DETAILS)
 - COVERED SHEFFIELD STAND
 - CYCLE PARKING LOCKER
 - RED LINE BOUNDARY

- PROVISION**
- 148 No. GENERAL PARKING SPACES
 - 8 No. DISABLED PARKING SPACES
 - 2 No. ECAR PARKING SPACES
 - 3 No. TAXI SPACES
 - 3 No. SET DOWN SPACES
 - 16 No. SHEFFIELD STAND BICYCLE PARKING
 - 8 No. BICYCLE LOCKERS

© ORDNANCE SURVEY IRELAND LICENSE No. AR 0082518
ORDNANCE SURVEY IRELAND & GOVERNMENT OF IRELAND

Rev	Description	By	Date	Chk'd	Auth
D	PLANNING SUBMISSION	AK	29.10.19	JW	KB
C	FINAL CLIENT APPROVAL	AK	08.10.19	JW	KB
B	UPDATED LAYOUT	YC	30.09.19	JW	KB
A	REVISED LAYOUT	AK	17.09.19	JW	KB
-	FOR PLANNING	AK	26.06.19	KB	JW

ATKINS
Member of the SNC-Lavalin Group

Atkins House, 150-155 Airside Business Park, Swords, Co. Dublin
Tel (+353) 01 810 8000 Fax (+353) 01 810 8001

Unit 2B, 2200 Cork Airport Business Park, Cork
Tel (+353) 021 429 0300 Fax (+353) 021 429 0360

2nd Floor Technology House Parkmore Technology Park, Galway
Tel (+353) 091 786 050 Fax (+353) 091 779 830

Client: **AEVAL**

Project: **WOODBROOK PHASE 1**

Purpose: PLANNING			
Title: PHASE 1 TEMPORARY DART STATION CAR PARK LAYOUT			
Original Scale: 1:250 at A1 1:500 at A3	Design/Drawn: AK Date: 26.06.19	Checked: JW Date: 26.06.19	Authorised: KB Date: 26.06.19
Status: P	Drawing Number: 5154251 / HTR / DR / 0120	Rev: D	