


- GENERAL NOTES
1. ALL DIMENSIONS ARE IN MILLIMETRES UNLESS NOTED OTHERWISE
 2. ONLY WRITTEN DIMENSIONS SHALL BE USED. NO DIMENSIONS SHALL BE SCALED FROM THE DRAWINGS
 3. ALL LEVELS ARE IN METRES AND ARE TO MALIN HEAD DATUM
 4. ALL COORDINATES ARE IN METRES AND ARE TO IRISH TRANSVERSE MERCATOR
 5. DRAWINGS ARE TO BE READ IN CONJUNCTION WITH THE SPECIFICATION

© ORDNANCE SURVEY IRELAND LICENSE No. AR 0082518
ORDNANCE SURVEY IRELAND & GOVERNMENT OF IRELAND

LEGEND

	SITE BOUNDARY		PROPOSED UNDERGROUND SUDS ATTENUATION SYSTEM
	PROPOSED STORM DRAINAGE		PROPOSED PERMEABLE PAVING
	PROPOSED STORM WATER MANHOLE		PROPOSED INTENSIVE GREEN COURTYARD
	PROPOSED STORM DRAINAGE FOR FUTURE DEVELOPMENT		PROPOSED EXTENSIVE GREEN ROOF
	PROPOSED ROAD GULLY		EXISTING STORM DRAINAGE
	PROPOSED INSPECTION CHAMBER & FILTER DRAIN		EXISTING DITCH TO BE RETAINED
	PROPOSED COLLECTOR DRAIN		EXISTING FOUL RISING MAIN 630mmOD & WAYLEAVE
	PROPOSED SWALE & PERFORATED MANHOLE COVER		SITE INVESTIGATION TRIAL PIT LOCATION
	PROPOSED TREE PIT LOCATION		EXISTING TREE AND ROOT PROTECTION AREA

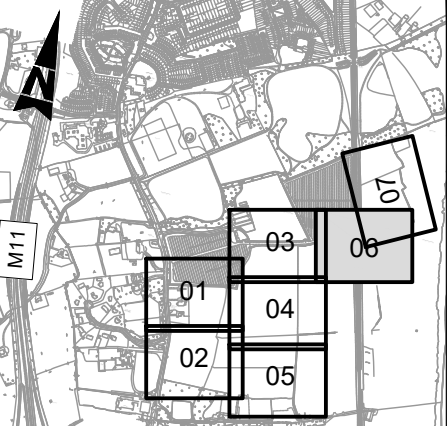

E	FOR PLANNING	PS	18.10.19	AC	GH
E	FINAL CLIENT APPROVAL	PS	09.10.19	AC	GH
D	SUDS AUDIT REVIEW	PS	11.08.19	AC	GH
C	SUDS AUDIT REVIEW	PS	28.05.19	GH	KB
B	PRE-PLANNING ISSUE	PM	01.11.18	GH	KB
A	LANDSCAPING ADDED	PM	19.09.18	GH	KB
-	FOR INFORMATION	RG	07.08.18	JW	KB

ATKINS
Member of the SNC-Lavalin Group

Atkins House, 150-155 Airside Business Park, Swords, Co. Dublin
Tel (+353) 01 810 8000 Fax (+353) 01 810 8001

Unit 2B, 2200 Cork Airport Business Park, Cork
Tel (+353) 021 429 0300 Fax (+353) 021 429 0360

2nd Floor Technology House Parkmore Technology Park, Galway
Tel (+353) 091 786 050 Fax (+353) 091 779 830

Client: **AEVAL**

Project: **WOODBROOK PHASE 1**

Purpose	PLANNING						
Title	PROPOSED STORM WATER LAYOUT SHEET 6 of 7						
Original Scale	1:500 at A1	Design/Drawn	PS	Checked	GH	Authorised	JN
Scale	1:1000 at A3	Date	17.04.18	Date	17.04.18	Date	17.04.18
Status	P	Drawing Number	5154251 / EWE / DR / 0506		Rev	E	