
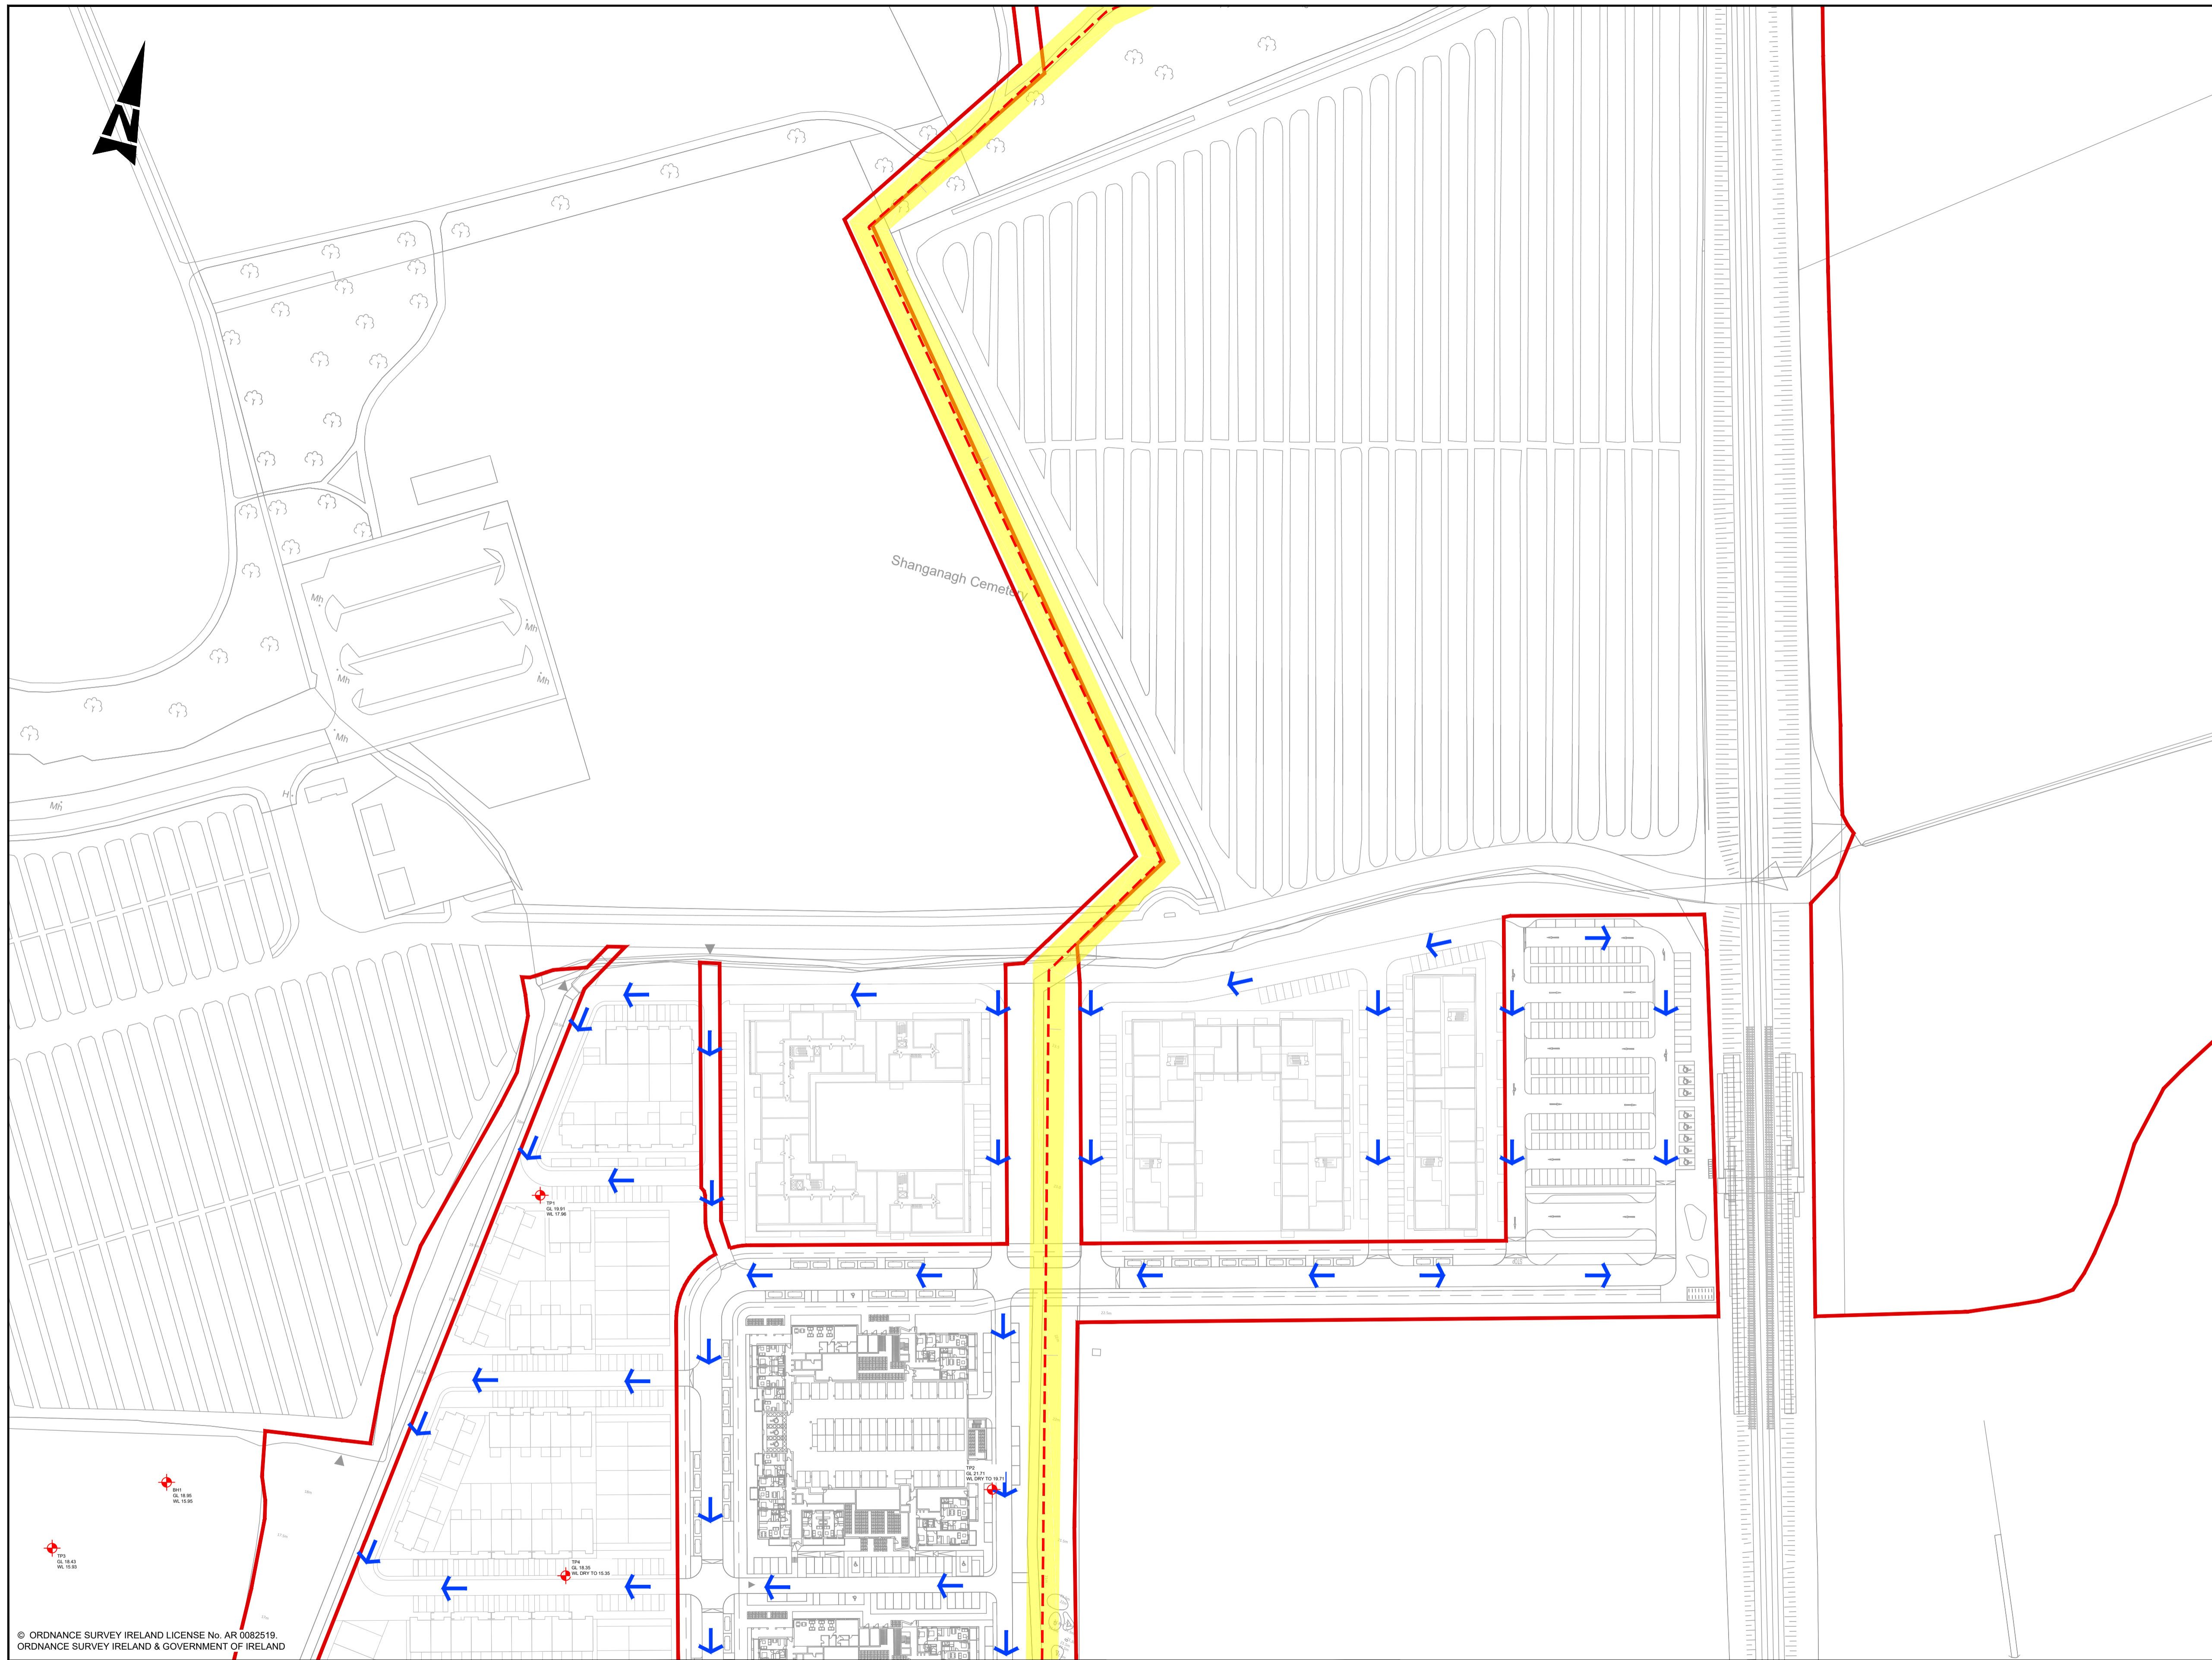


A1

DO NOT SCALE


100

0 10

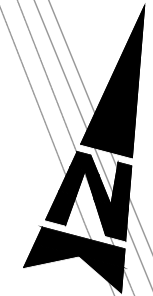

- GENERAL NOTES**
1. ALL DIMENSIONS ARE IN MILLIMETRES UNLESS NOTED OTHERWISE
  2. ONLY WRITTEN DIMENSIONS SHALL BE USED. NO DIMENSIONS SHALL BE SCALED FROM THE DRAWINGS
  3. ALL LEVELS ARE IN METRES AND ARE TO MALIN HEAD DATUM
  4. ALL COORDINATES ARE IN METRES AND ARE TO IRISH TRANSVERSE MERCATOR
  5. DRAWINGS ARE TO BE READ IN CONJUNCTION WITH THE SPECIFICATION

**LEGEND:**

 ROUTE OF SURFACE WATER FLOW PATH

© ORDNANCE SURVEY IRELAND LICENSE No. AR 0082518  
 ORDNANCE SURVEY IRELAND & GOVERNMENT OF IRELAND

File: 5154251\_LMC\_DR\_0515-0516.dwg  
 Date: Oct 31, 2019 - 10:40am  
 Plotted by: patrick.sheridan

Rev	Description	By	Date	Chk'd	Auth
-	FOR PLANNING	PS	18.10.19	AC	GH
-	FINAL CLIENT APPROVAL	PS	09.10.19	AC	GH
-	FOR INFORMATION	PS	18.09.19	AC	GH

**ATKINS**  
 Member of the SNC-Lavalin Group

Atkins House, 150-155 Airside  
 Business Park, Swords, Co. Dublin  
 Tel (+353) 01 810 8000  
 Fax (+353) 01 810 8001

Unit 2B, 2200 Cork Airport  
 Business Park, Cork  
 Tel (+353) 021 429 0300  
 Fax (+353) 021 429 0360

2nd Floor Technology House  
 Parkmore Technology Park, Galway  
 Tel (+353) 091 786 0550  
 Fax (+353) 091 779 830

Client: **AEVAL**

Project: **WOODBROOK PHASE 1**

Purpose: <b>PLANNING</b>		Title: <b>SURFACE WATER FLOW PATH SHEET 1</b>	
Original Scale: <b>1:1000 at A1</b>	Design/Drawn: <b>PS</b>	Checked: <b>AC</b>	Authorised: <b>GH</b>
Date: <b>18.09.19</b>	Date: <b>18.09.19</b>	Date: <b>18.09.19</b>	Date: <b>18.09.19</b>
Status: <b>P</b>	Drawing Number: <b>5154251 / EWE / DR / 0515</b>	Rev: <b>-</b>	