


A1

DO NOT SCALE

0 10 100

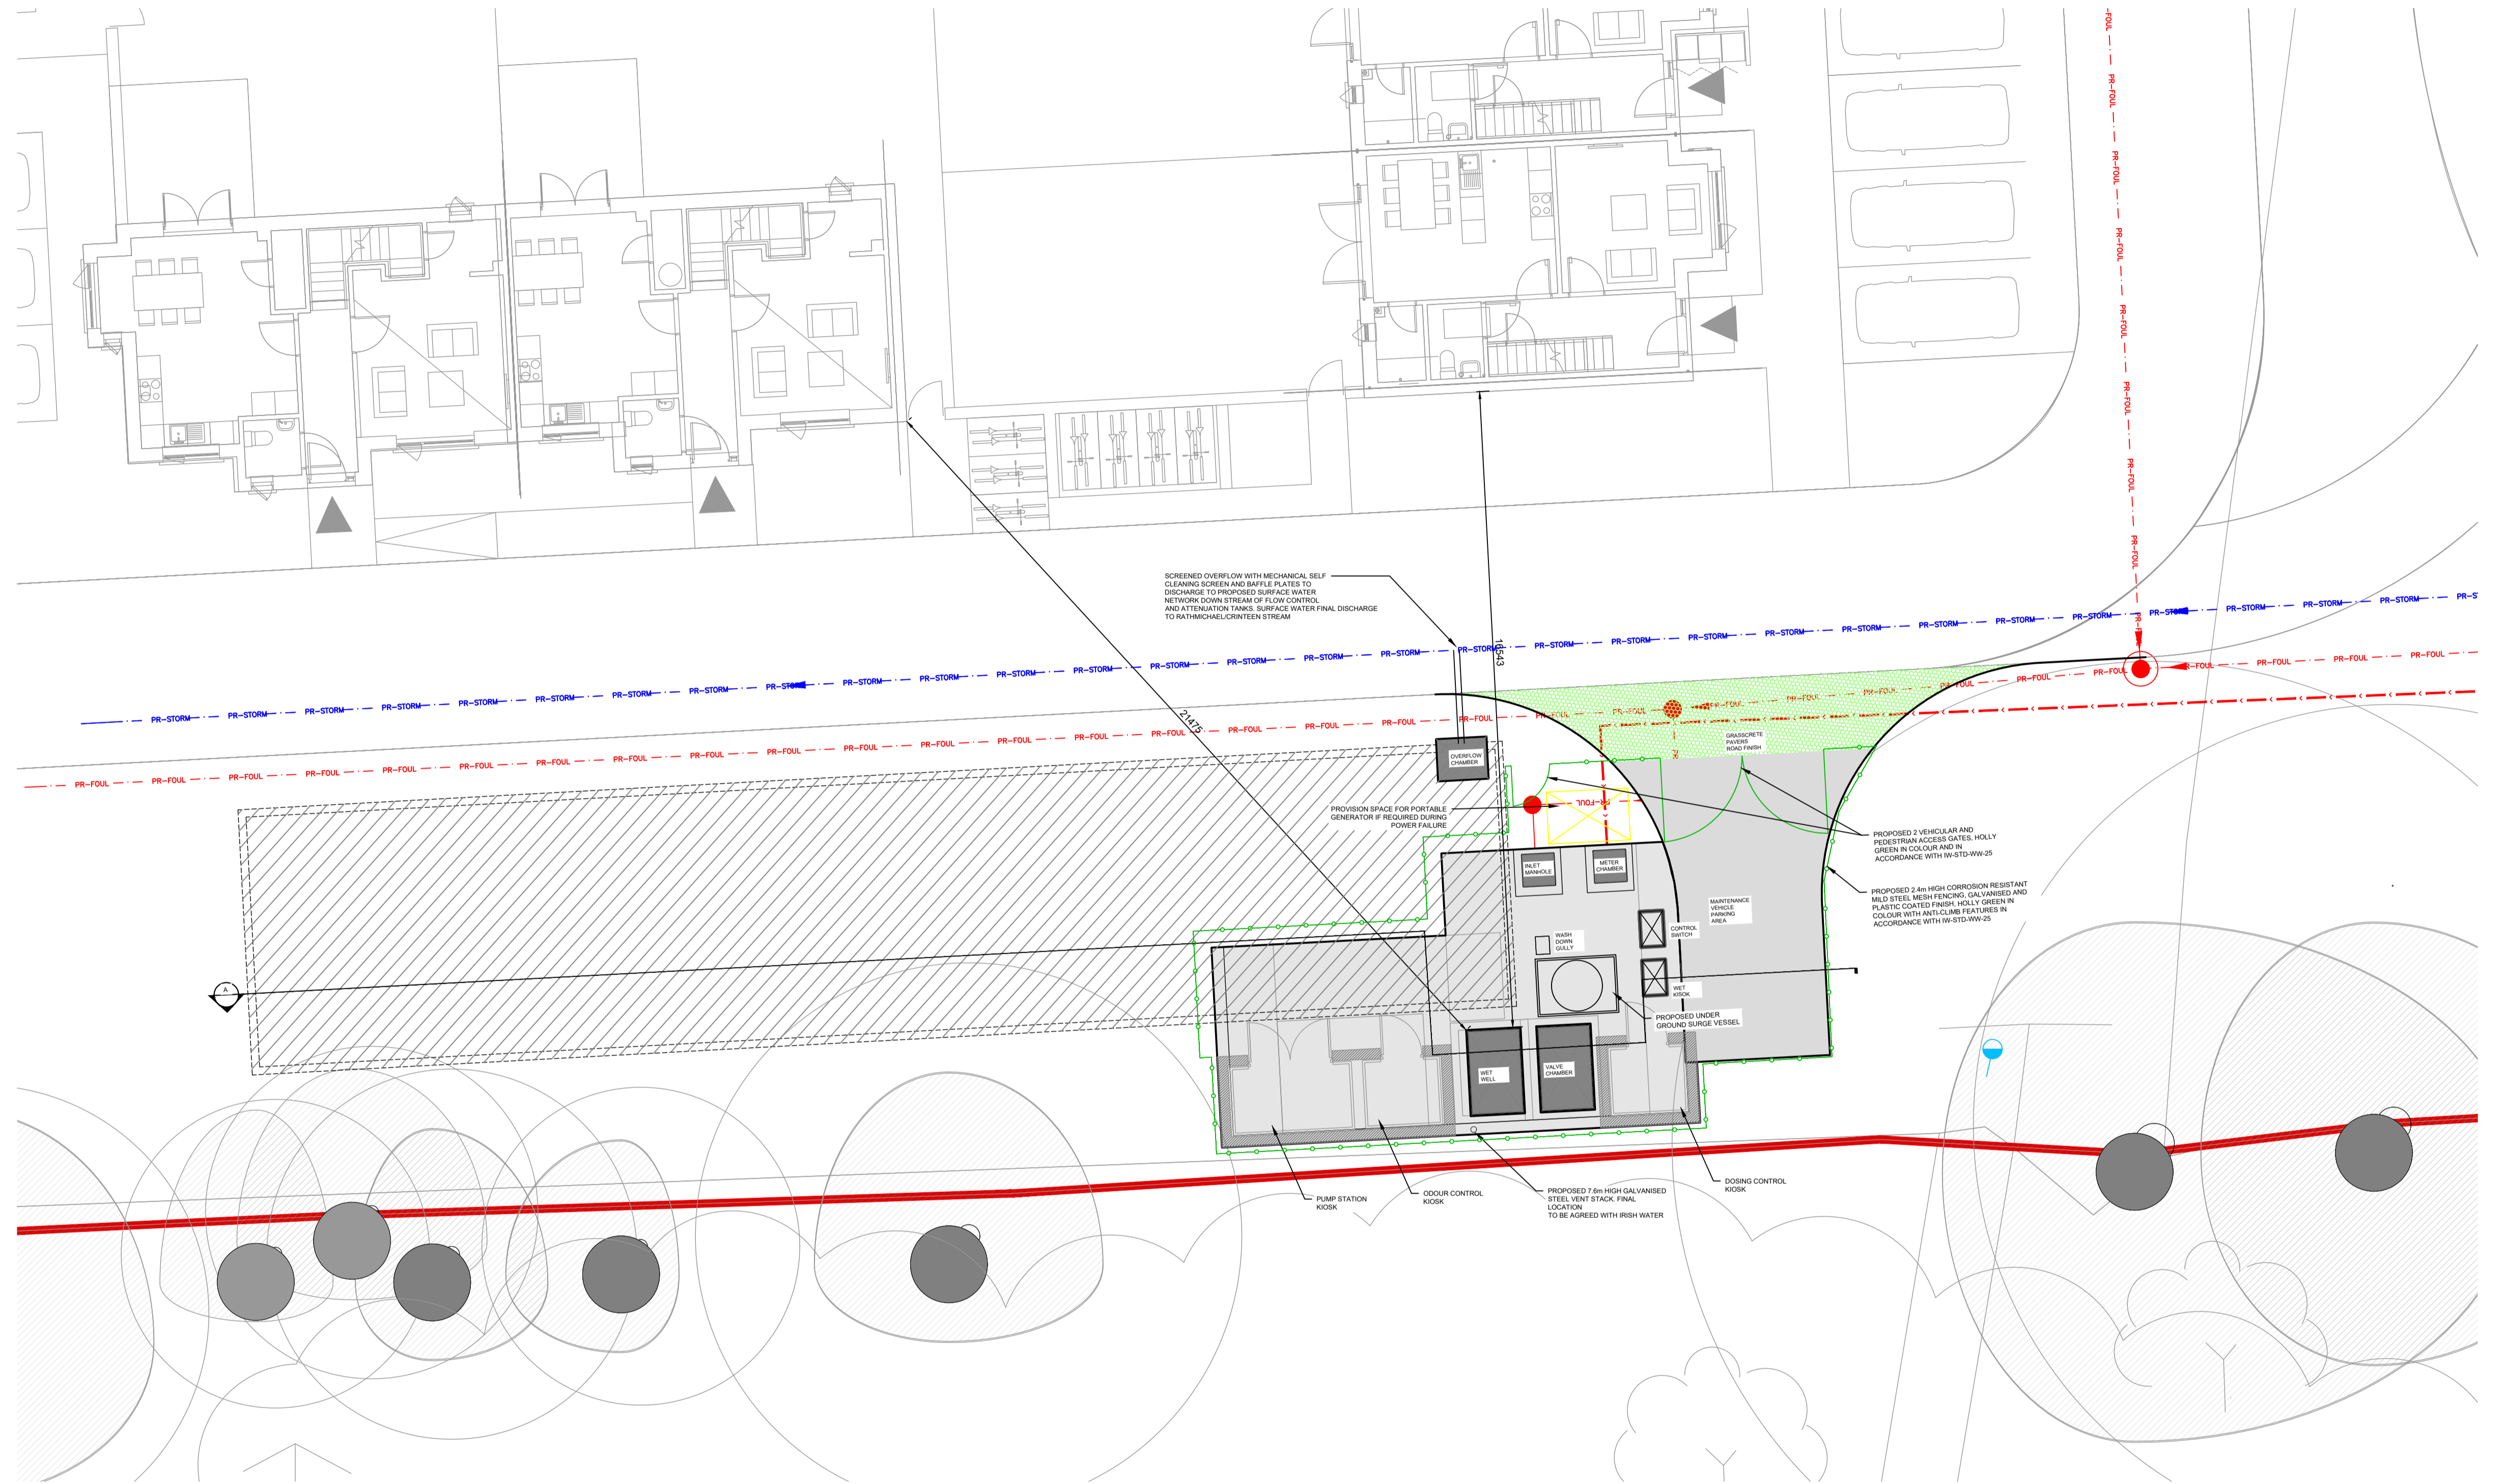

FOUL PUMPING STATION AND 24 HOUR EMERGENCY STORAGE TANK (732m3) - INTERIM SOLUTION

© ORDNANCE SURVEY IRELAND LICENSE No. AR 0082518
 ORDNANCE SURVEY IRELAND & GOVERNMENT OF IRELAND

File: 5154251_EWE_DR_0535-0537.dwg
 Date: Oct 31, 2019 - 12:10pm
 Plotted by: patrick.sheridan

Rev	Description	By	Date	Chk'd	Auth
A	FOR PLANNING	PS	18.10.19	AC	GH
A	FINAL CLIENT APPROVAL	PS	09.10.19	AC	GH
-	ISSUED FOR IW REVIEW	PS	08.08.19	AC	GH

ATKINS
 Member of the SNC-Lavalin Group

Atkins House, 150-155 Airside Business Park, Swords, Co. Dublin
 Tel (+353) 01 810 8000 Fax (+353) 01 810 8001

Unit 2B, 2200 Cork Airport Business Park, Cork
 Tel (+353) 021 429 0300 Fax (+353) 021 429 0360

2nd Floor Technology House Parkmore Technology Park, Galway
 Tel (+353) 091 786 0550 Fax (+353) 091 779 830

Client	AEVAL		
Project	WOODBROOK PHASE 1		

Purpose	PLANNING		
Title	PROPOSED PUMP STATION PLAN		
Original Scale	1:100 at A1	Design/Drawn	PS
1:200 at A3	Date	08.08.19	Checked
			AC
			Authorised
			GH
Status	P	Drawing Number	5154251 / EWE / DR / 0535
		Rev	A