


100
0 10
A1

DO NOT SCALE

File: 5154251_EWE_SK_0025.dwg
Date: Oct 30, 2019 - 8:23am
Plotted by: jwobsh

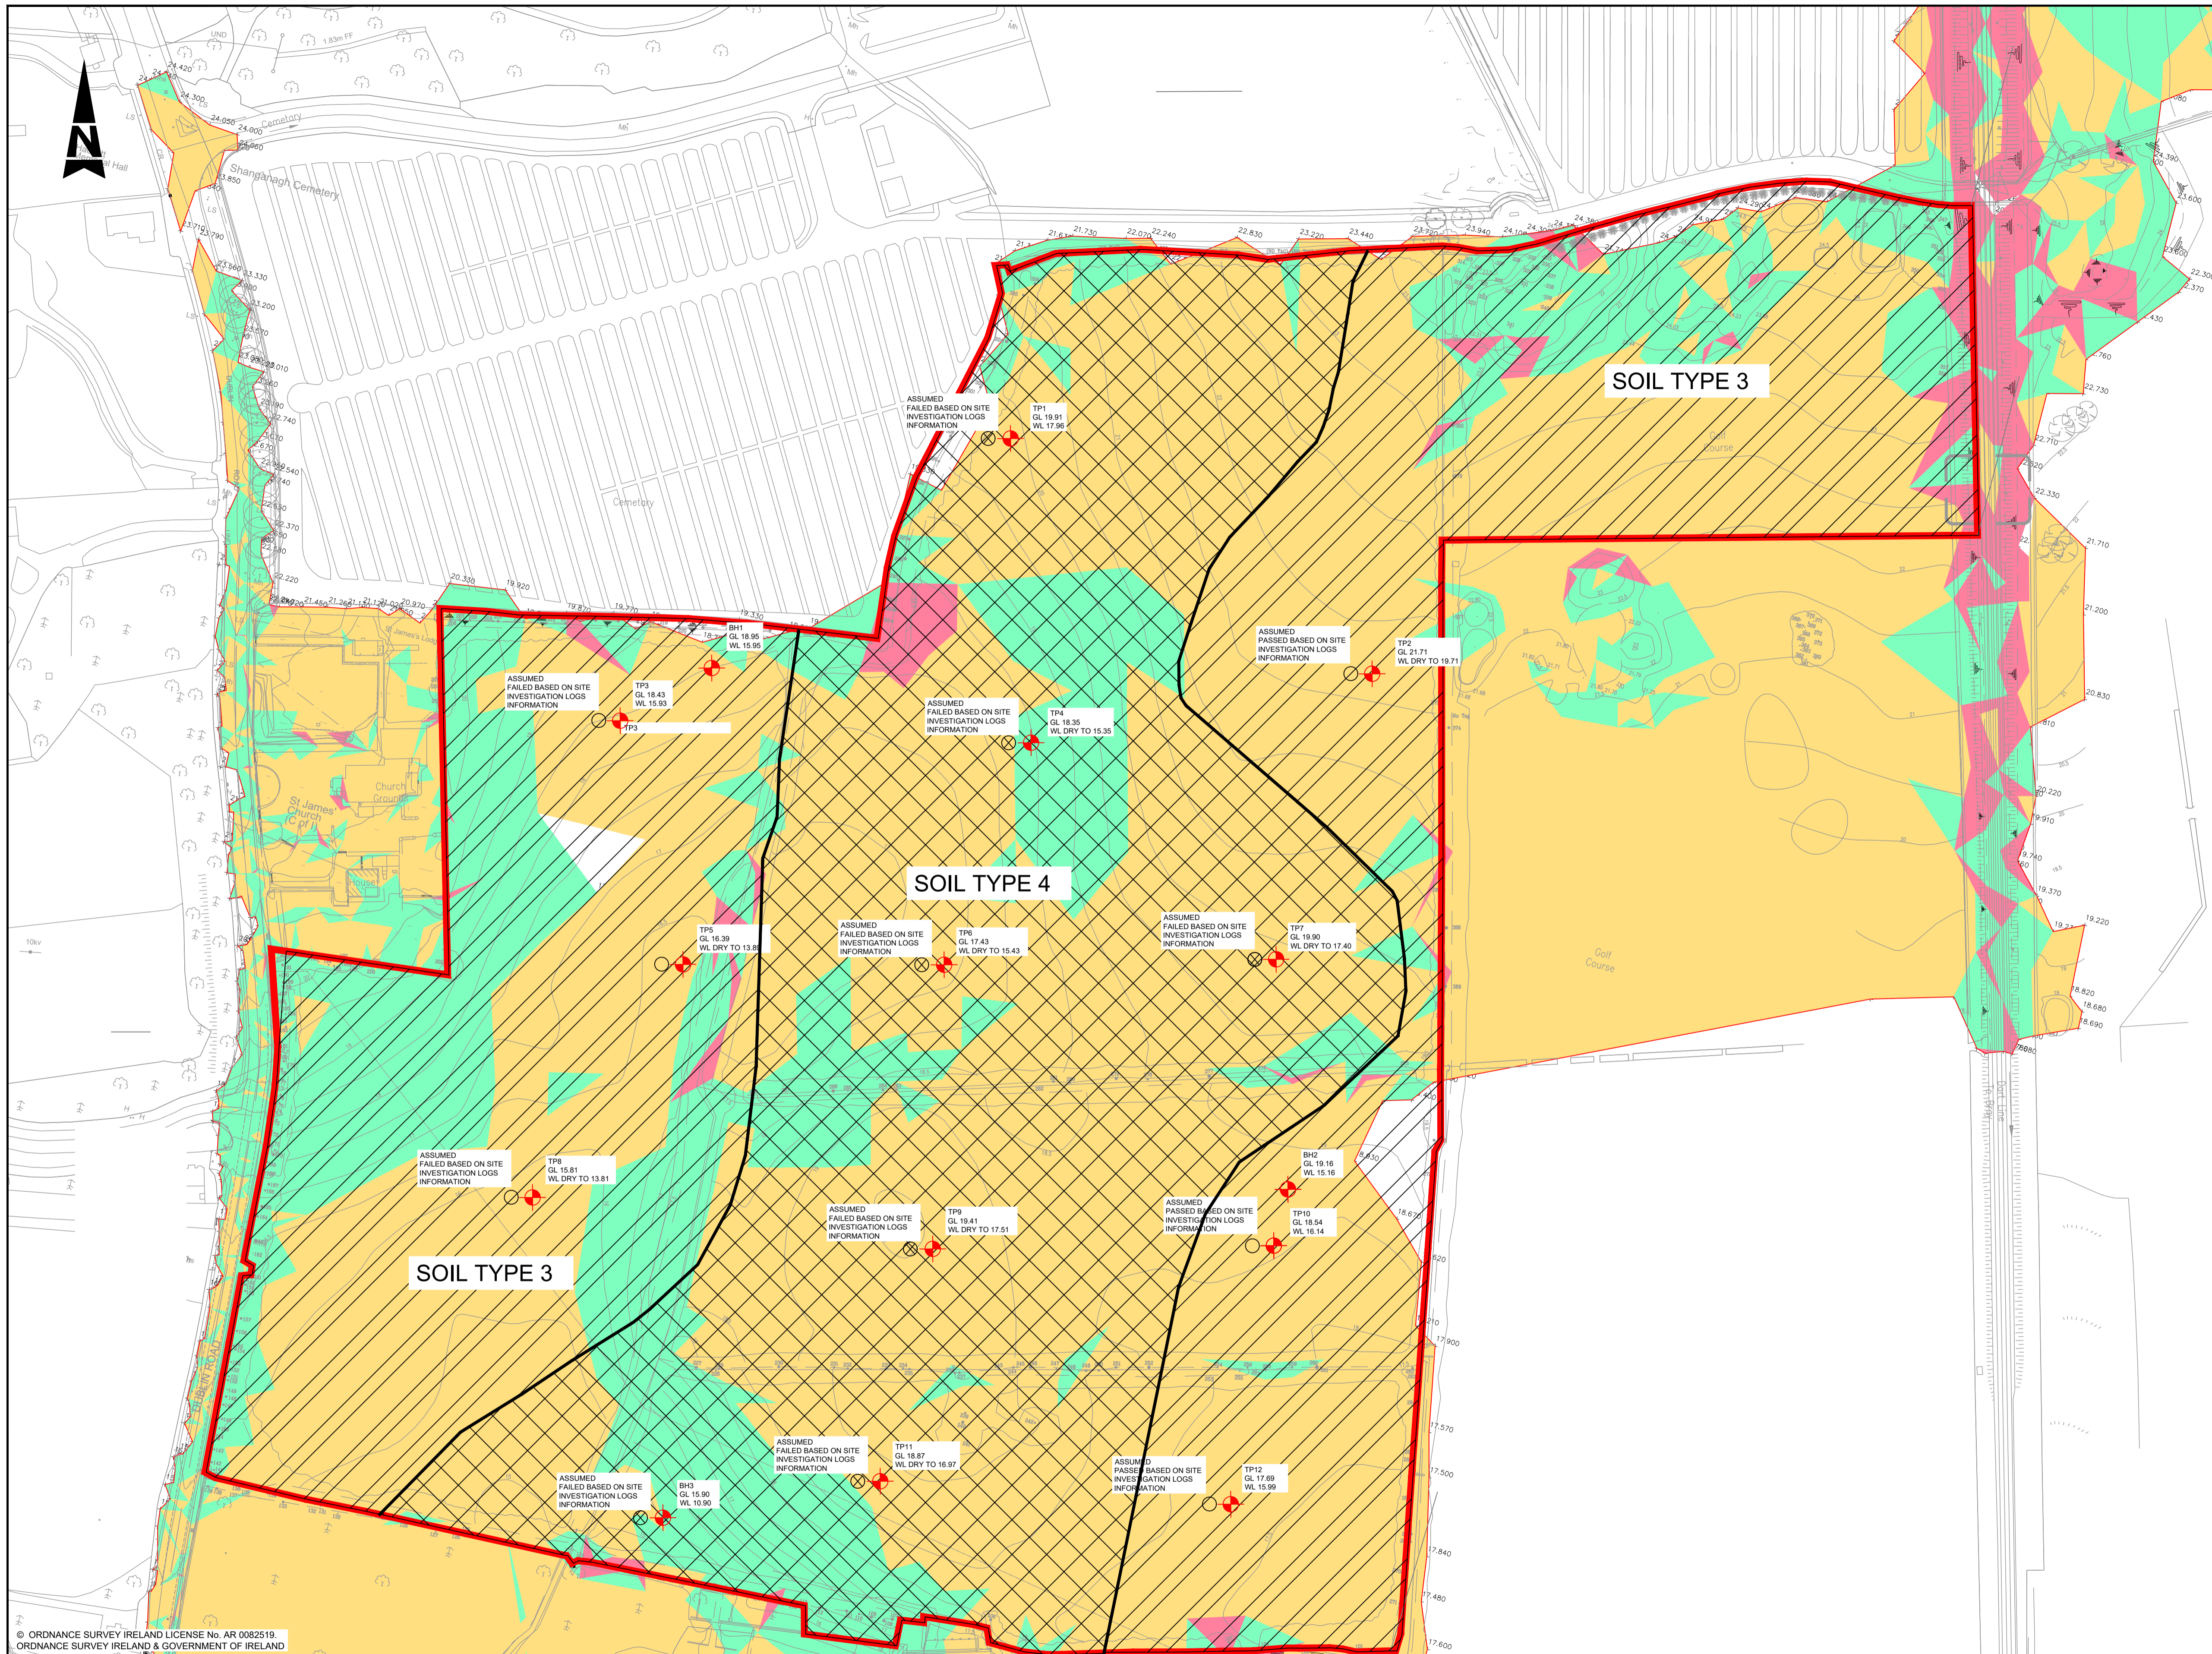

- GENERAL NOTES**
1. ALL DIMENSIONS ARE IN MILLIMETRES UNLESS NOTED OTHERWISE
 2. ONLY WRITTEN DIMENSIONS SHALL BE USED. NO DIMENSIONS SHALL BE SCALED FROM THE DRAWINGS
 3. ALL LEVELS ARE IN METRES AND ARE TO MALIN HEAD DATUM
 4. ALL COORDINATES ARE IN METRES AND ARE TO IRISH TRANSVERSE MERCATOR
 5. DRAWINGS ARE TO BE READ IN CONJUNCTION WITH THE SPECIFICATION

NOTE:

	MINIMUM SLOPE = 0.00% MAXIMUM SLOPE = 3.48%
	MINIMUM SLOPE = 3.48% MAXIMUM SLOPE = 14.05%
	MINIMUM SLOPE = 14.05% MAXIMUM SLOPE = 100%

LEGEND

	CATCHMENT SITE BOUNDARY
	SITE INVESTIGATION TRIAL PIT LOCATION
	LOCATION OF SOAKWAY
	LOCATION OF FAILED SOAKWAY
	SOIL TYPE 3 (AREA = 10.92 Ha 52% OF TOTAL AREA)
	SOIL TYPE 4 (AREA = 10.08 Ha 48% OF TOTAL AREA)

Rev	Description	By	Date	Chk'd	Auth
A	PLANNING SUBMISSION	PS	29.10.19	AC	GH
-	FINAL CLIENT APPROVAL	PS	09.10.19	AC	GH
-	FOR INFORMATION	PS	20.08.19	AC	GH

ATKINS
Member of the SNC-Lavalin Group

Atkins House, 150-155 Airside
Business Park, Swords, Co. Dublin
Tel (+353) 01 810 8000
Fax (+353) 01 810 8001

Unit 2B, 2200 Cork Airport
Business Park, Cork
Tel (+353) 021 429 0300
Fax (+353) 021 429 0360

2nd Floor Technology House
Parkmore Technology Park, Galway
Tel (+353) 091 788 0550
Fax (+353) 091 779 830

Client	AEVAL
Project	WOODBROOK PHASE 1

Purpose		PLANNING			
Title		EXISTING SOIL TYPES			
Original Scale	1:1250 at A1 1:2500 at A3	Design/Drawn	PS	Checked	AC
Date	20.08.19	Date	20.08.19	Date	20.08.19
Status	P	Drawing Number	5154251 / EWE / DR / 0540	Rev	A