


100
0 10
A1

DO NOT SCALE

File: 5154251_HTR_DR_0103.dwg
Date: Oct 30, 2019 - 1:19pm
Plotted by: jwsh

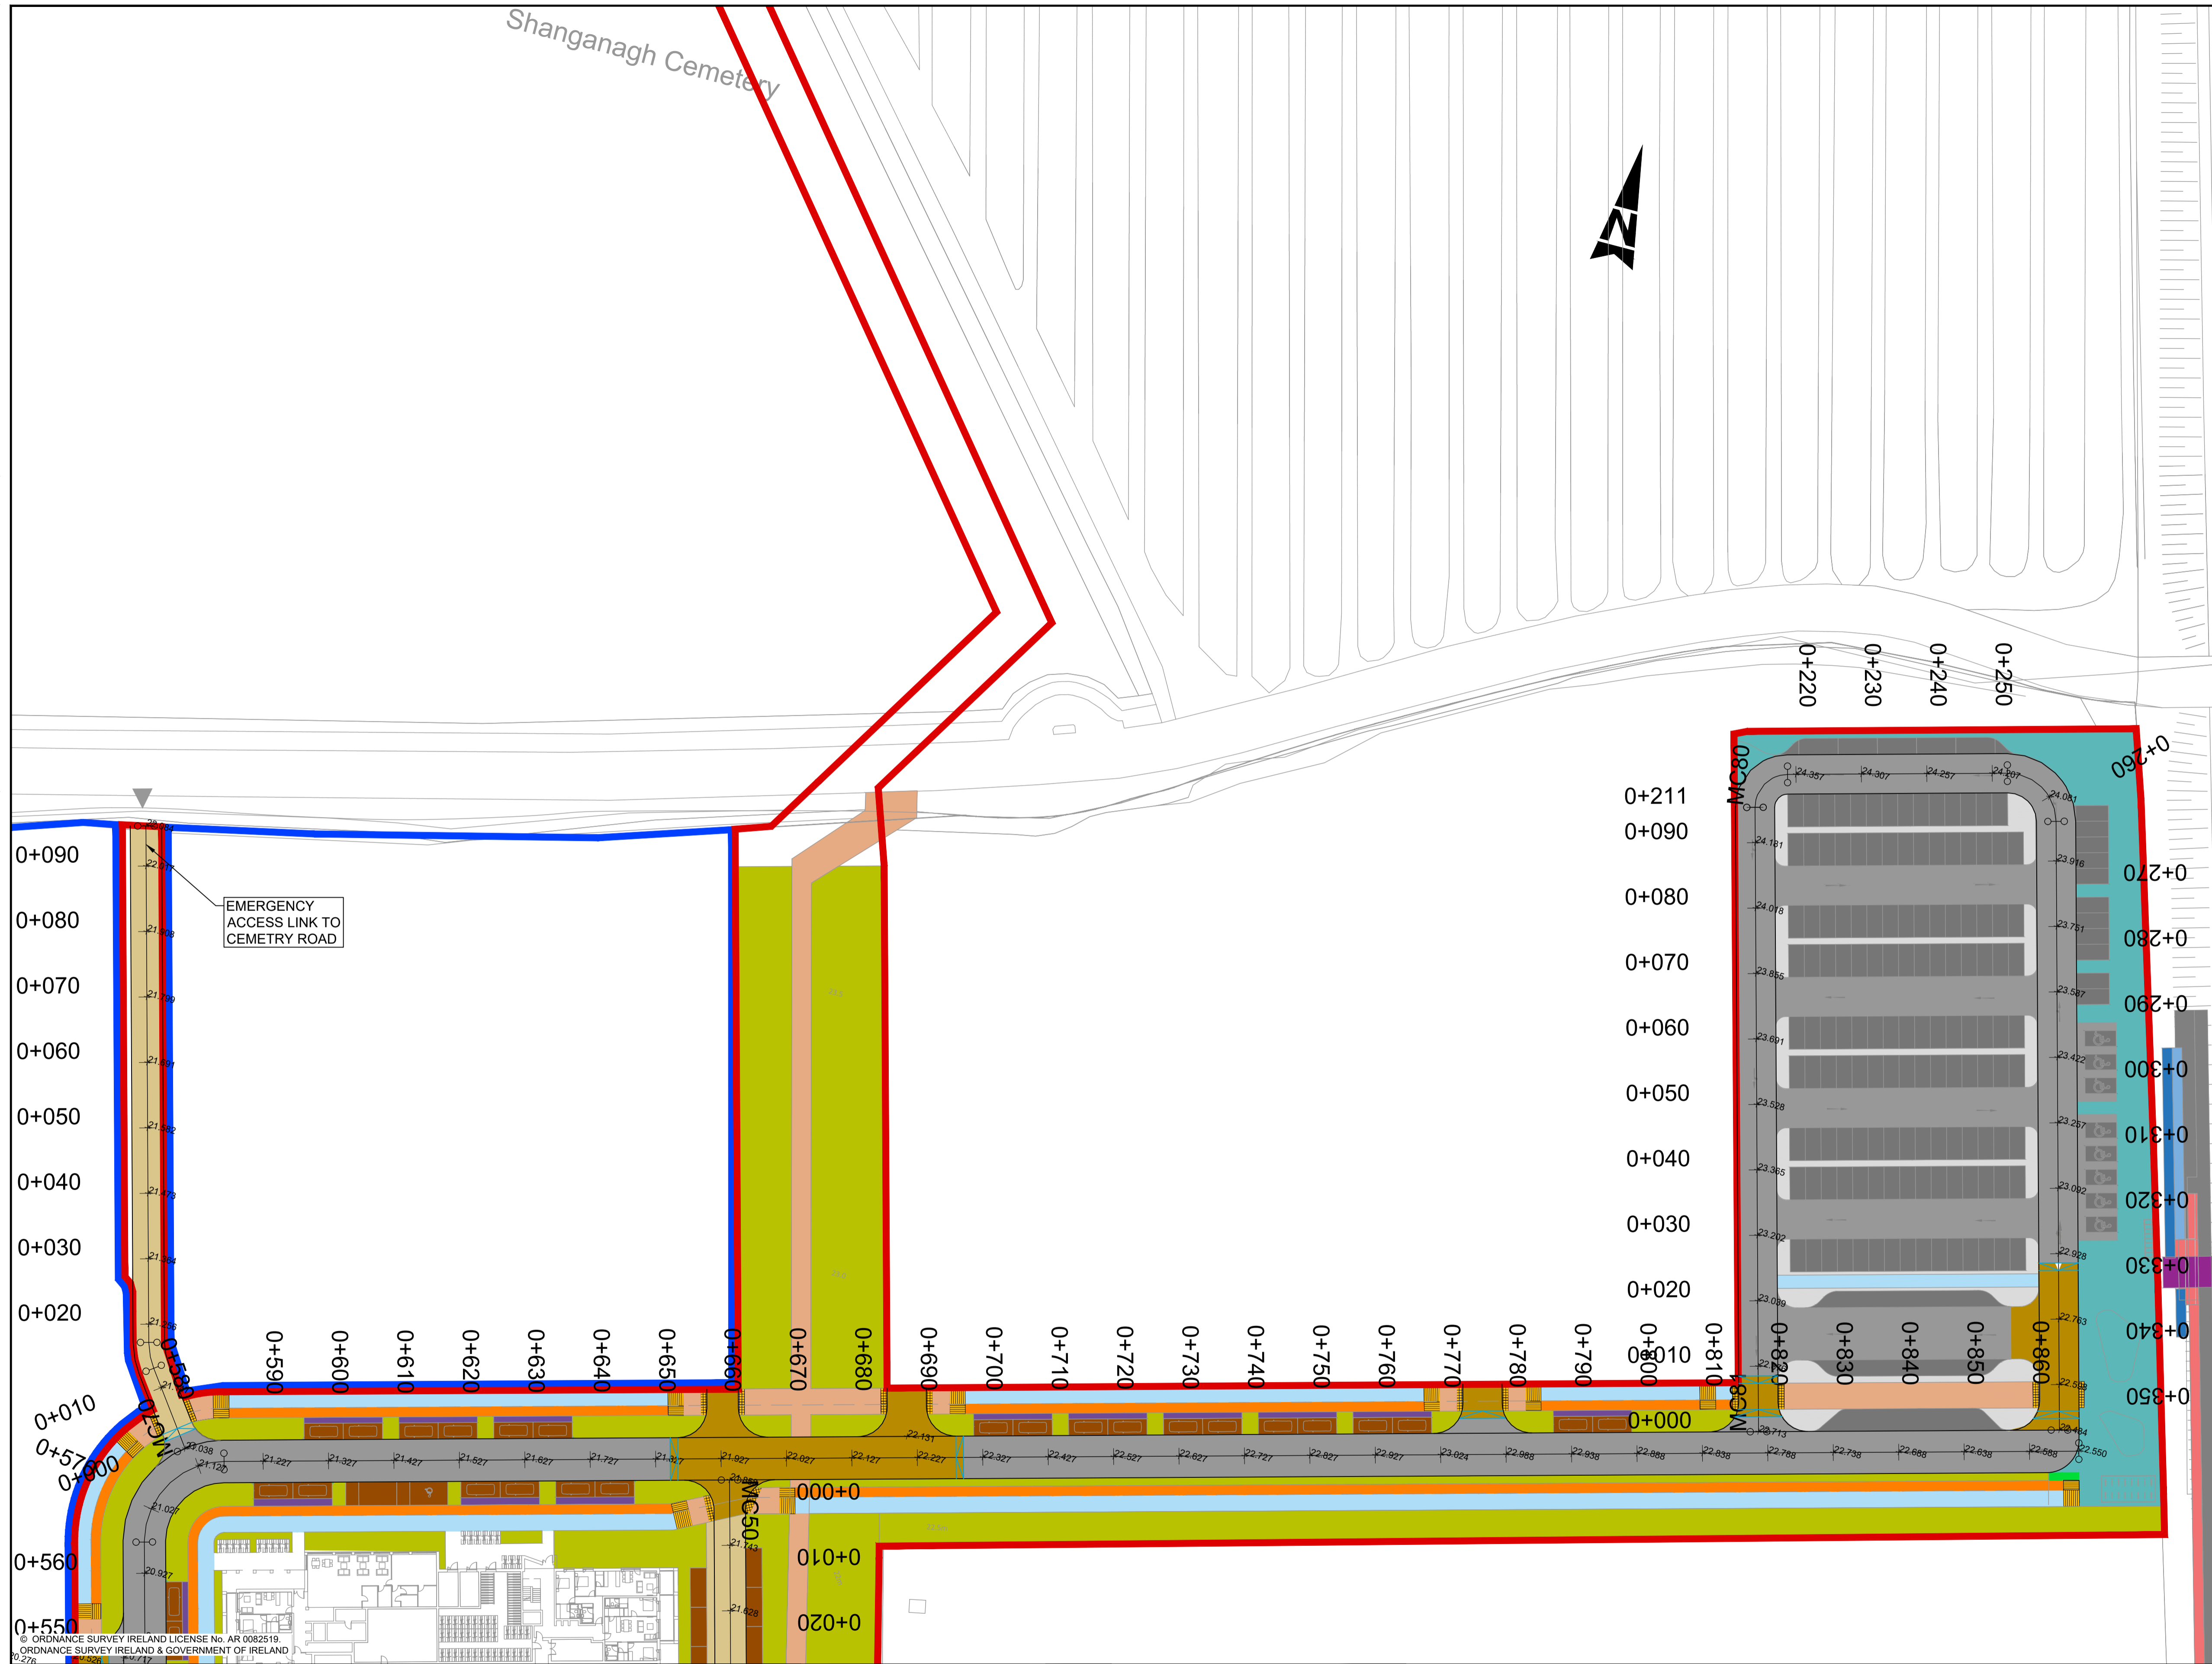


- GENERAL NOTES
1. ALL DIMENSIONS ARE IN MILLIMETRES UNLESS NOTED OTHERWISE
 2. ONLY WRITTEN DIMENSIONS SHALL BE USED. NO DIMENSIONS SHALL BE SCALED FROM THE DRAWINGS
 3. ALL LEVELS ARE IN METRES AND ARE TO MALIN HEAD DATUM
 4. ALL COORDINATES ARE IN METRES AND ARE TO IRISH TRANSVERSE MERCATOR
 5. DRAWINGS ARE TO BE READ IN CONJUNCTION WITH THE SPECIFICATION

LEGEND:

[Red Line]	SITE BOUNDARY
[Blue Line]	LAND OWNER BOUNDARY
[Light Blue Area]	FOOTPATH
[Green Area]	GRASS VERGE
[Yellow Area]	CYCLE TRACK
[Brown Area]	AVENUE / LOCAL STREET
[Grey Area]	HOMEZONE STREET
[Light Blue Area]	RASIED TABLE
[Dark Blue Area]	BUILDOUTS
[Light Green Area]	SHARED PATH
[Purple Area]	DEVELOPMENT PARKING
[Light Purple Area]	PARKING BUFFER
[Light Blue Area]	DART STATION PLAZA (SEE LANDSCAPE)
[Yellow Area]	DRAWING FOR DETAILS)
[Light Yellow Area]	TACTILE PAVING

© ORDNANCE SURVEY IRELAND LICENSE No. AR 0082519
© ORDNANCE SURVEY IRELAND & GOVERNMENT OF IRELAND
027c

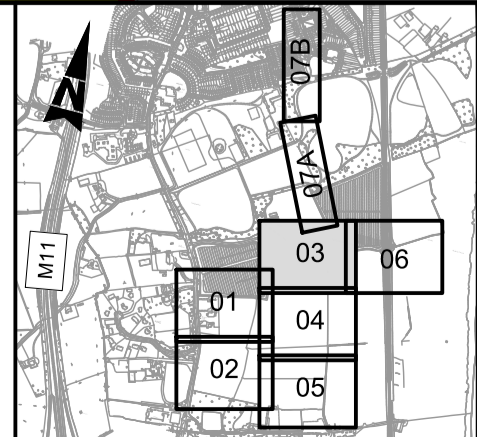

Rev	Description	By	Date	Chk'd	Auth
C	PLANNING SUBMISSION	AK	29.10.19	JW	KB
B	FINAL CLIENT APPROVAL	AK	08.10.19	JW	KB
A	FINAL SITE LAYOUT	AK	02.08.19	JW	KB
-	FOR PLANNING	AK	26.06.19	JW	KB

ATKINS
Member of the SNC-Lavalin Group

Atkins House, 150-155 Airside
Business Park, Swords, Co. Dublin
Tel (+353) 01 810 8000
Fax (+353) 01 810 8001

Unit 2B, 2200 Cork Airport
Business Park, Cork
Tel (+353) 021 429 0300
Fax (+353) 021 429 0360

2nd Floor Technology House
Parkmore Technology Park, Galway
Tel (+353) 091 786 050
Fax (+353) 091 779 830

Client	AEVAL
Project	WOODBROOK PHASE 1

Title				PHASE 1 PROPOSED ROAD PLAN LAYOUT SHEET 3 OF 5			
Original Scale	Design/Drawn	Checked	Authorised	Original Scale	Design/Drawn	Checked	Authorised
1:500 at A1	RG	JW	KB	1:1000 at A3	RG	JW	KB
Date	Date	Date	Date	Date	Date	Date	Date
30.07.18	30.07.18	30.07.18	30.07.18	30.07.18	30.07.18	30.07.18	30.07.18
Status	Drawing Number	Rev		Status	Drawing Number	Rev	
P	5154251 / HTR / DR / 0103	C		P	5154251 / HTR / DR / 0103	C	