


100
0 10
A1


DO NOT SCALE

File: 5154251_HTR_DR_0104.dwg
Date: Oct 30, 2019 - 12:11pm
Plotted by: jwosh

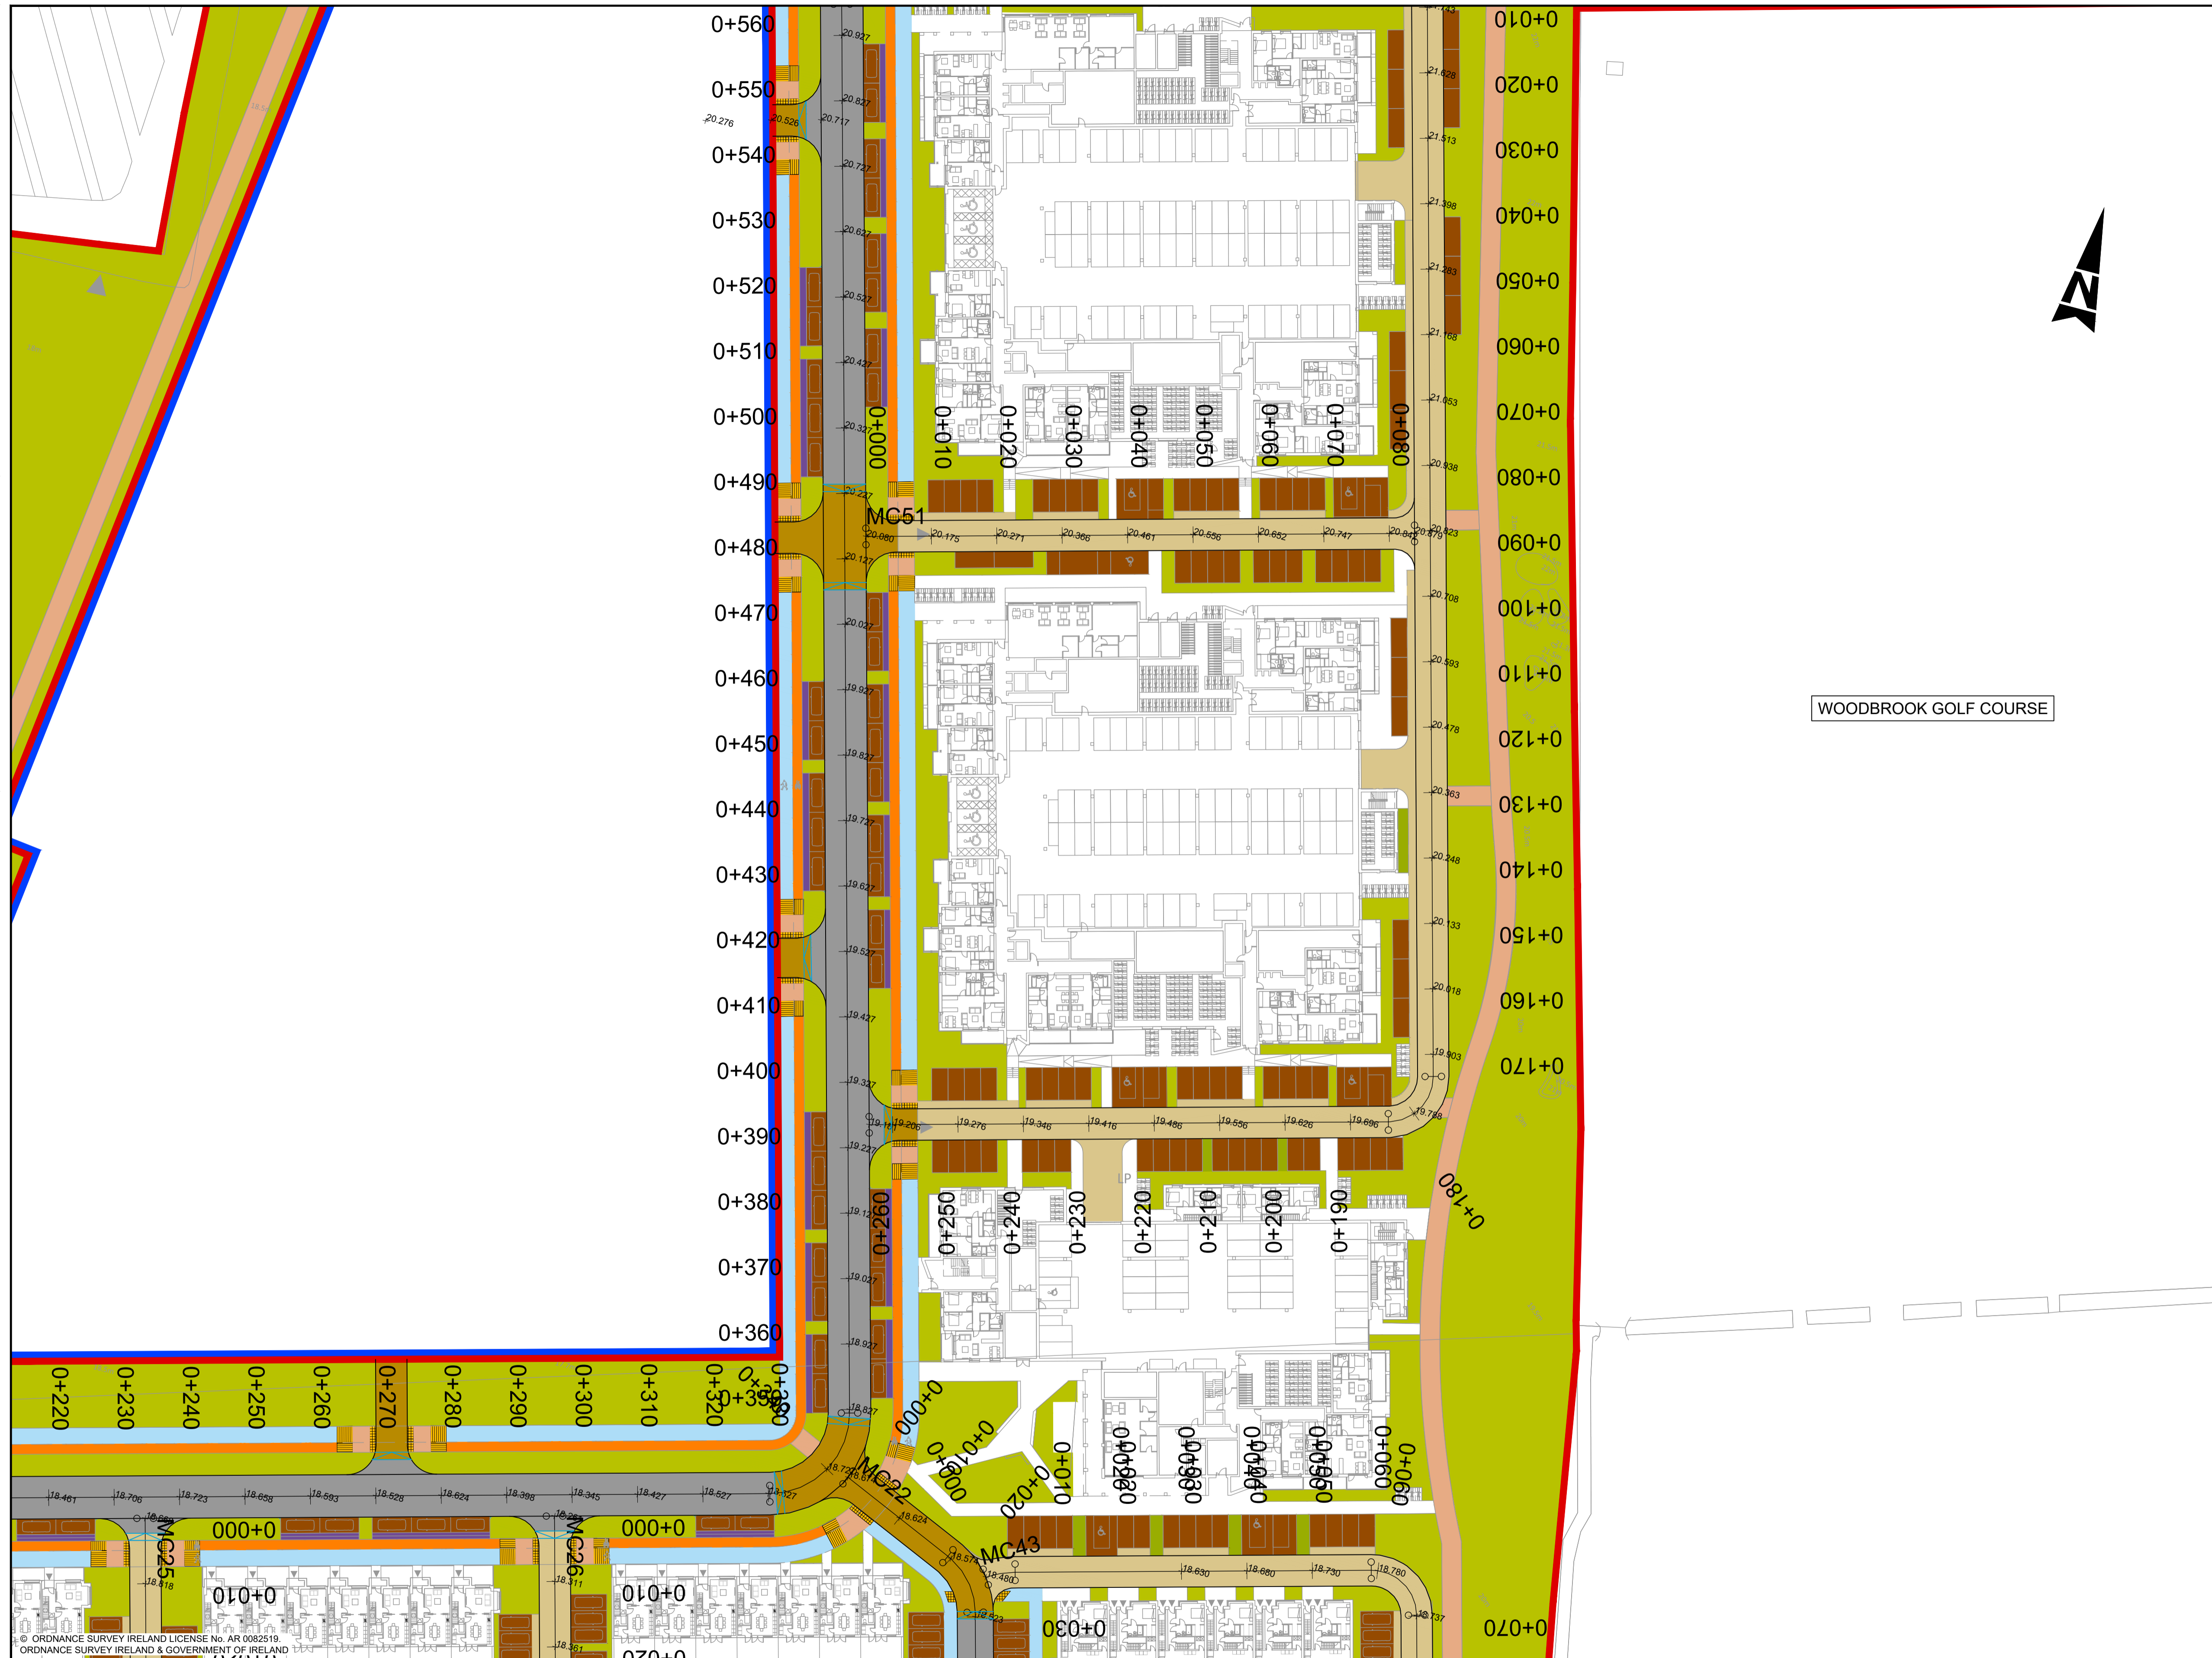

- GENERAL NOTES**
1. ALL DIMENSIONS ARE IN MILLIMETRES UNLESS NOTED OTHERWISE
 2. ONLY WRITTEN DIMENSIONS SHALL BE USED. NO DIMENSIONS SHALL BE SCALED FROM THE DRAWINGS
 3. ALL LEVELS ARE IN METRES AND ARE TO MALIN HEAD DATUM
 4. ALL COORDINATES ARE IN METRES AND ARE TO IRISH TRANSVERSE MERCATOR
 5. DRAWINGS ARE TO BE READ IN CONJUNCTION WITH THE SPECIFICATION

- LEGEND:**
- SITE BOUNDARY
 - LAND OWNER BOUNDARY
 - FOOTPATH
 - GRASS VERGE
 - CYCLE TRACK
 - AVENUE / LOCAL STREET
 - HOMEZONE STREET
 - RASIED TABLE
 - BUILDOUTS
 - SHARED PATH
 - DEVELOPMENT PARKING
 - PARKING BUFFER
 - DART STATION PLAZA (SEE LANDSCAPE)
 - DRAWING FOR DETAILS)
 - TACTILE PAVING

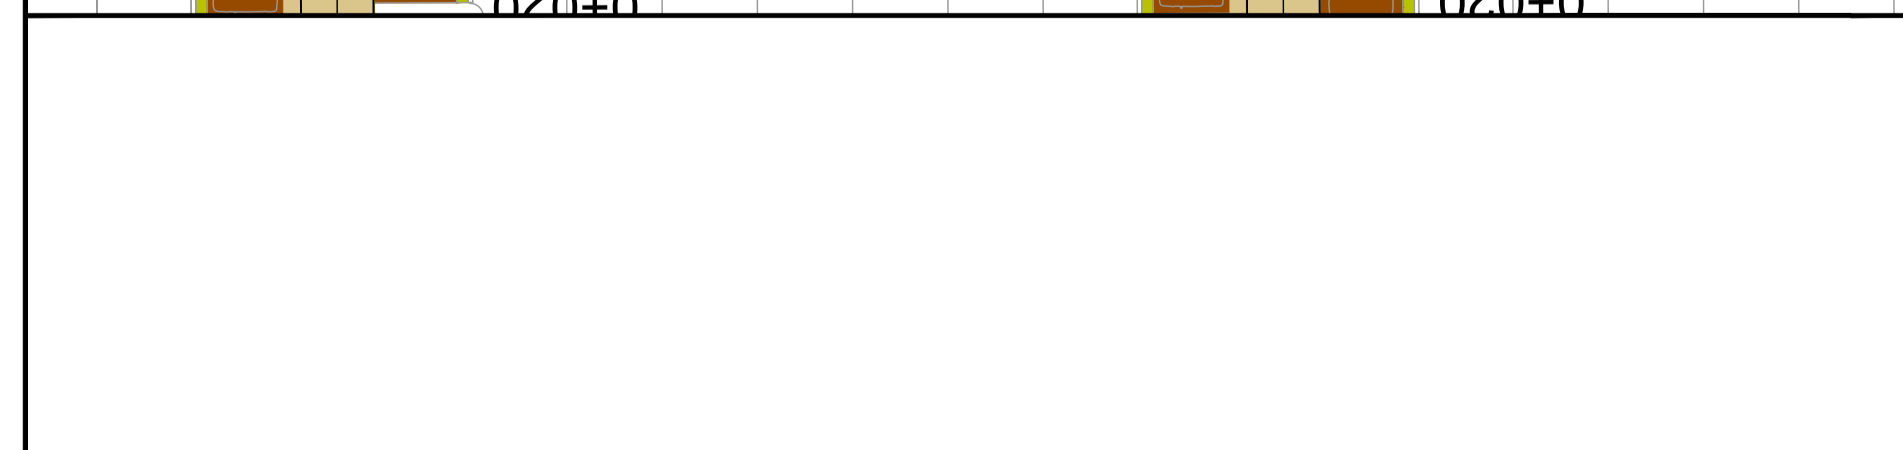

Rev	Description	By	Date	Chk'd	Auth
C	PLANNING SUBMISSION	AK	29.10.19	JW	KB
B	FINAL CLIENT APPROVAL	AK	08.10.19	JW	KB
A	FINAL SITE LAYOUT	AK	02.08.19	JW	KB
-	FOR PLANNING	AK	26.06.19	JW	KB

ATKINS
Member of the SNC-Lavalin Group

Atkins House, 150-155 Airside
Business Park, Swords, Co. Dublin
Tel (+353) 01 810 8000
Fax (+353) 01 810 8001

Unit 2B, 2200 Cork Airport
Business Park, Cork
Tel (+353) 021 429 0300
Fax (+353) 021 429 0360

2nd Floor Technology House
Parkmore Technology Park, Galway
Tel (+353) 091 786 050
Fax (+353) 091 779 830

Client: **AEVAL**

Project: **WOODBROOK PHASE 1**

Purpose: PLANNING			
Title: PHASE 1 PROPOSED ROAD PLAN LAYOUT SHEET 4 OF 5			
Original Scale 1:500 at A1 1:1000 at A3	Design/Drawn RG	Checked JW	Authorised KB
Status P	Drawing Number 5154251 / HTR / DR / 0104	Date 30.07.18	Date 30.07.18
			Rev C