


100
0 10
A1

DO NOT SCALE


File: 5154251_HTR_DR_0106.dwg

Date: Oct 29, 2019 - 3:27pm Plotted by: jwosh

© ORDNANCE SURVEY IRELAND LICENSE No. AR 0082518
ORDNANCE SURVEY IRELAND & GOVERNMENT OF IRELAND

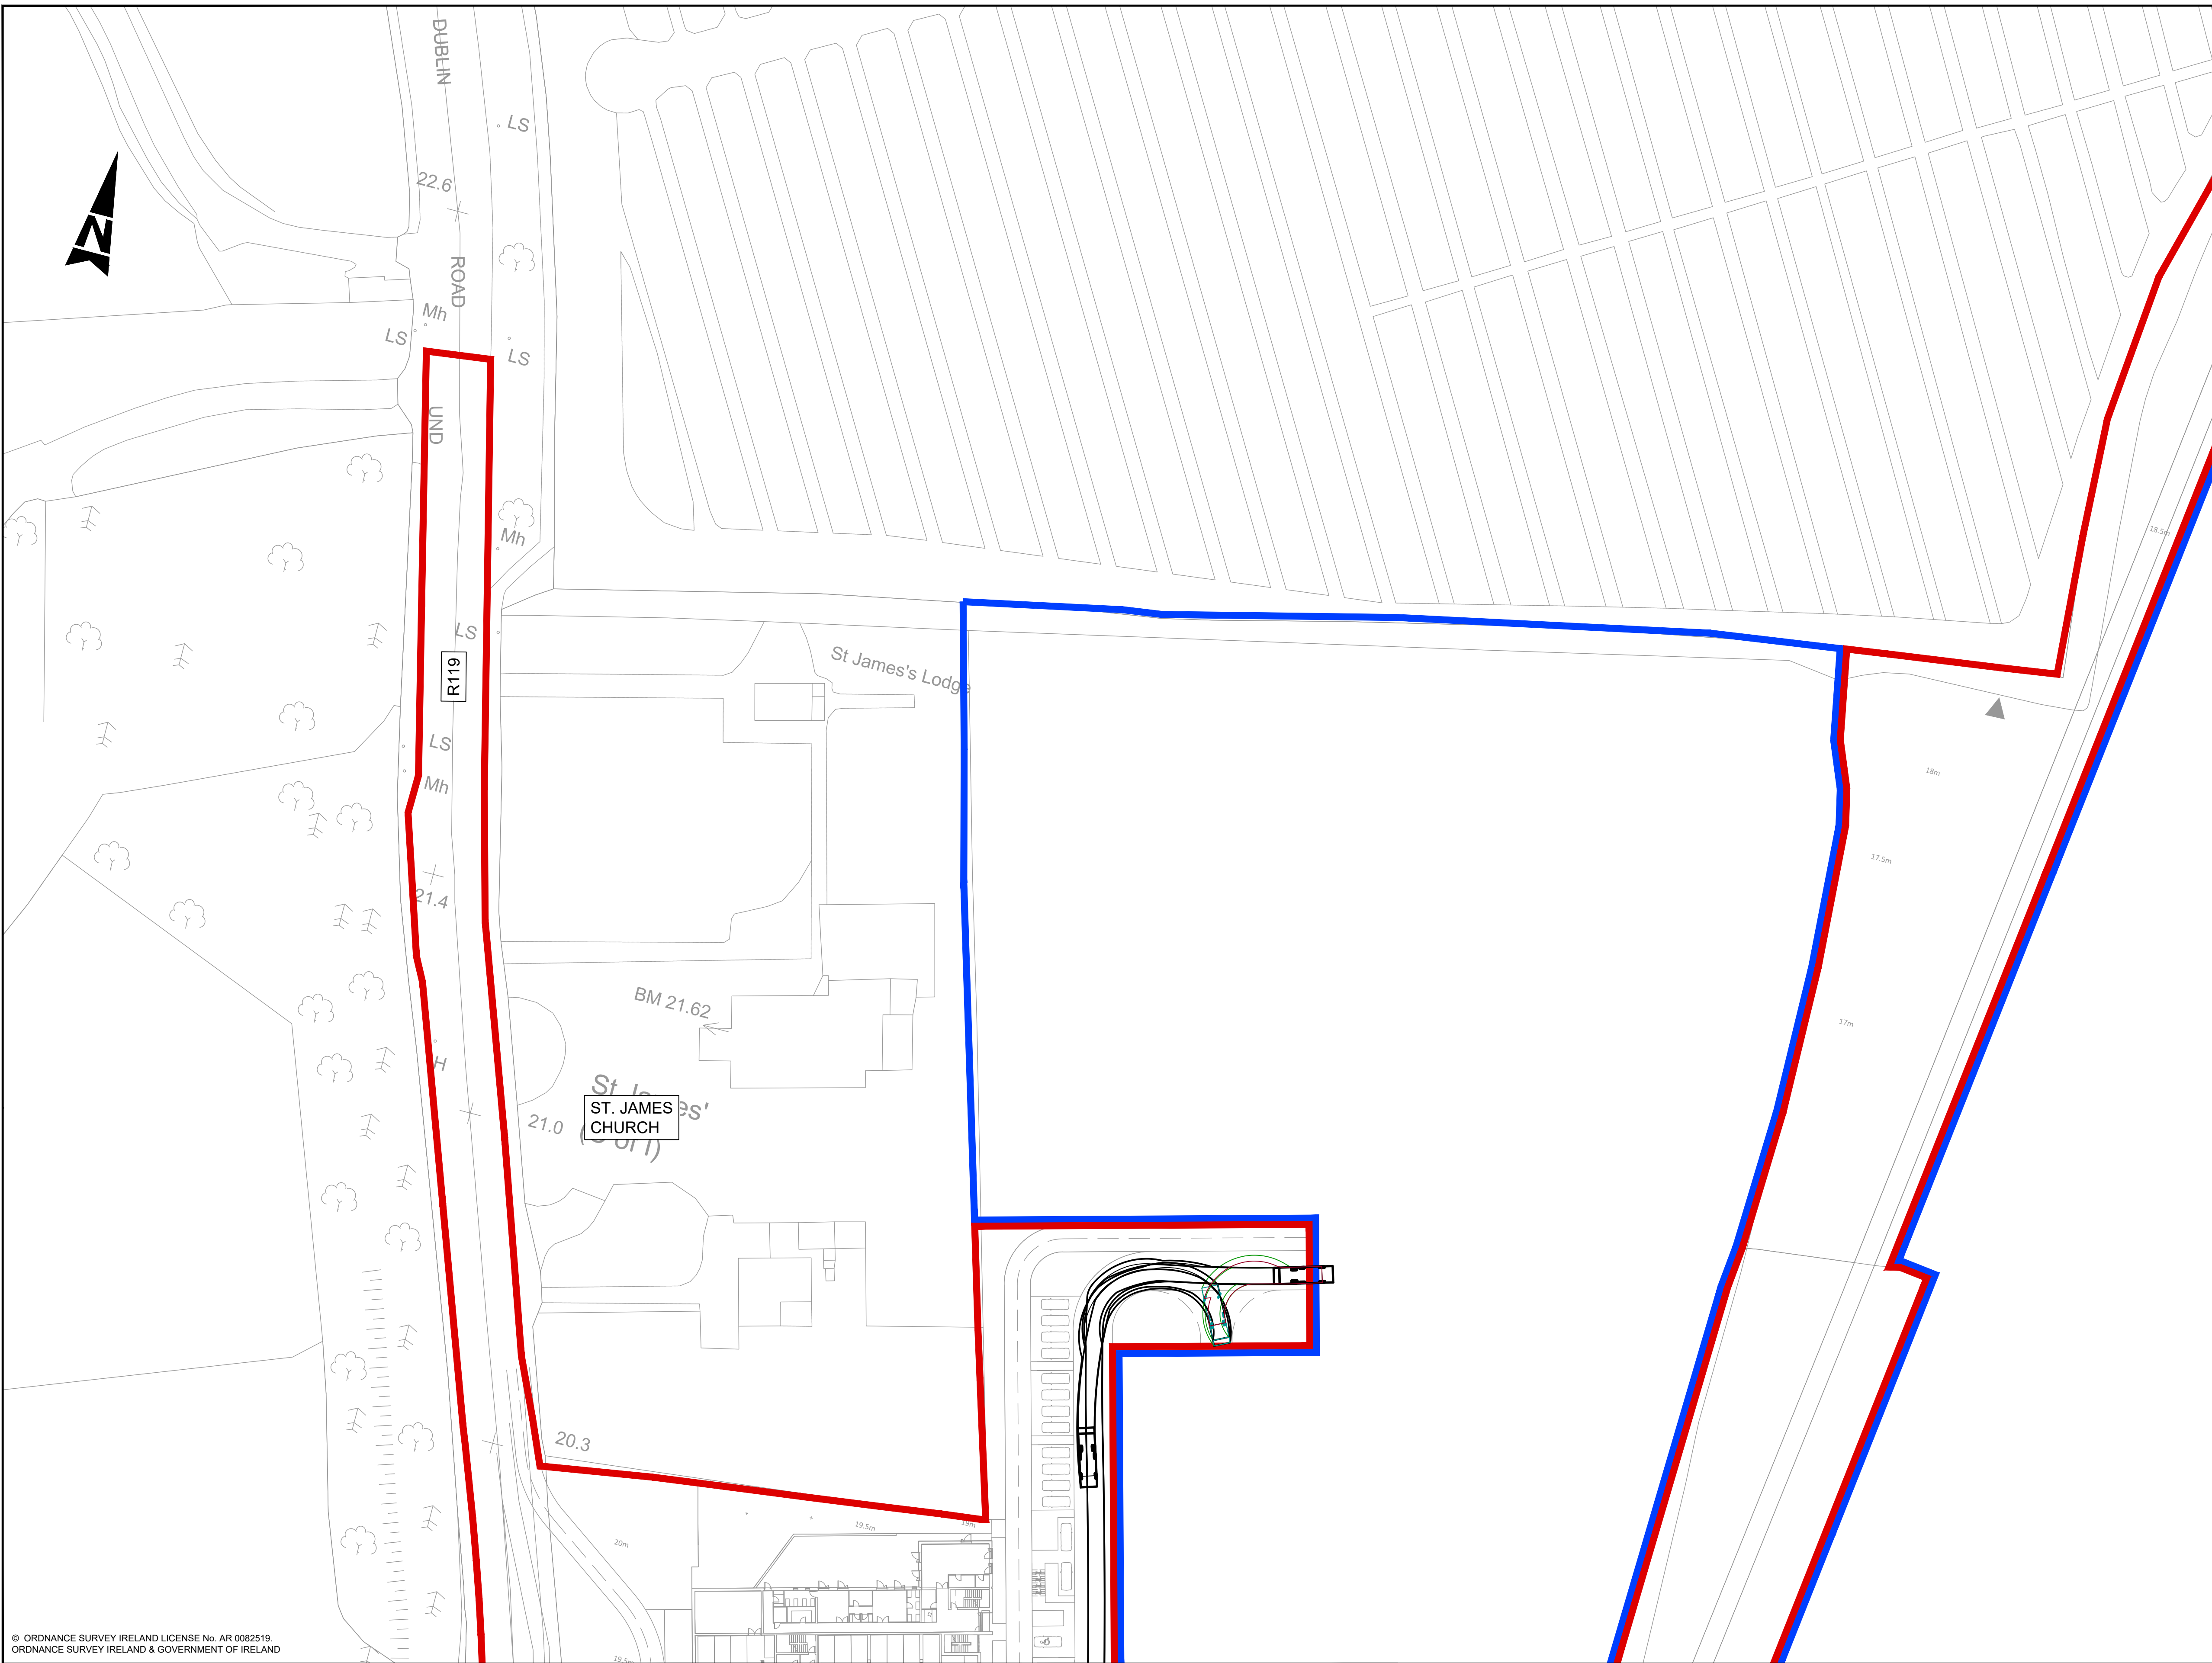

- GENERAL NOTES**
1. ALL DIMENSIONS ARE IN MILLIMETRES UNLESS NOTED OTHERWISE
 2. ONLY WRITTEN DIMENSIONS SHALL BE USED. NO DIMENSIONS SHALL BE SCALED FROM THE DRAWINGS
 3. ALL LEVELS ARE IN METRES AND ARE TO MALIN HEAD DATUM
 4. ALL COORDINATES ARE IN METRES AND ARE TO IRISH TRANSVERSE MERCATOR
 5. DRAWINGS ARE TO BE READ IN CONJUNCTION WITH THE SPECIFICATION

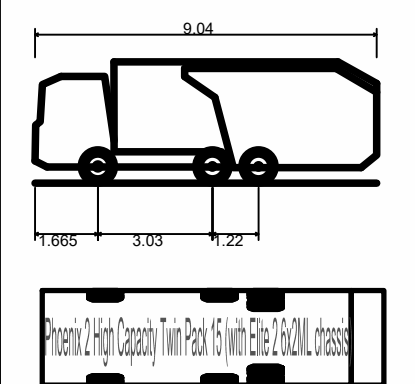

PHOENIX 2 HIGH CAPACITY TWIN PACK 15 (WITH ELITE 2 6X2ML CHASSIS)

OVERALL LENGTH	9.04m
OVERALL WIDTH	2.500m
OVERALL BODY HEIGHT	3.205m
MIN BODY GROUND CLEARANCE	0.410m
TRACK WIDTH	2.500m
LOCK-TO-LOCK TIME	4.00s
CURB TO CURB TURNING RADIUS	7.800m

LEGEND:
— SITE BOUNDARY
— LAND OWNER BOUNDARY

Purpose		PLANNING			
Title		PHASE 1 VEHICLE TRACKING SHEET 1 OF 5			
Original Scale	1:500 at A1	Design/Drawn	AK	Checked	JW
1:1000 at A3		Date	30.05.19	Date	30.05.19
Status	P	Drawing Number	5154251 / HTR / DR / 0106	Rev	C

ATKINS
Member of the SNC-Lavalin Group

Atkins House, 150-155 Airside
Business Park, Swords, Co. Dublin
Tel (+353) 01 810 8000
Fax (+353) 01 810 8001

Unit 2B, 2200 Cork Airport
Business Park, Cork
Tel (+353) 021 429 0300
Fax (+353) 021 429 0360

2nd Floor Technology House
Parkmore Technology Park, Galway
Tel (+353) 091 786 0550
Fax (+353) 091 779 830

Rev	Description	By	Date	Chk'd	Auth
C	PLANNING SUBMISSION	AK	29.10.19	JW	KB
B	FINAL CLIENT APPROVAL	AK	08.10.19	JW	KB
A	FINAL SITE LAYOUT	AK	02.08.19	JW	KB
-	FOR PLANNING	AK	30.05.19	JW	KB

