



Key Plan

Legend:

- 1 Bed
- 2 Bed

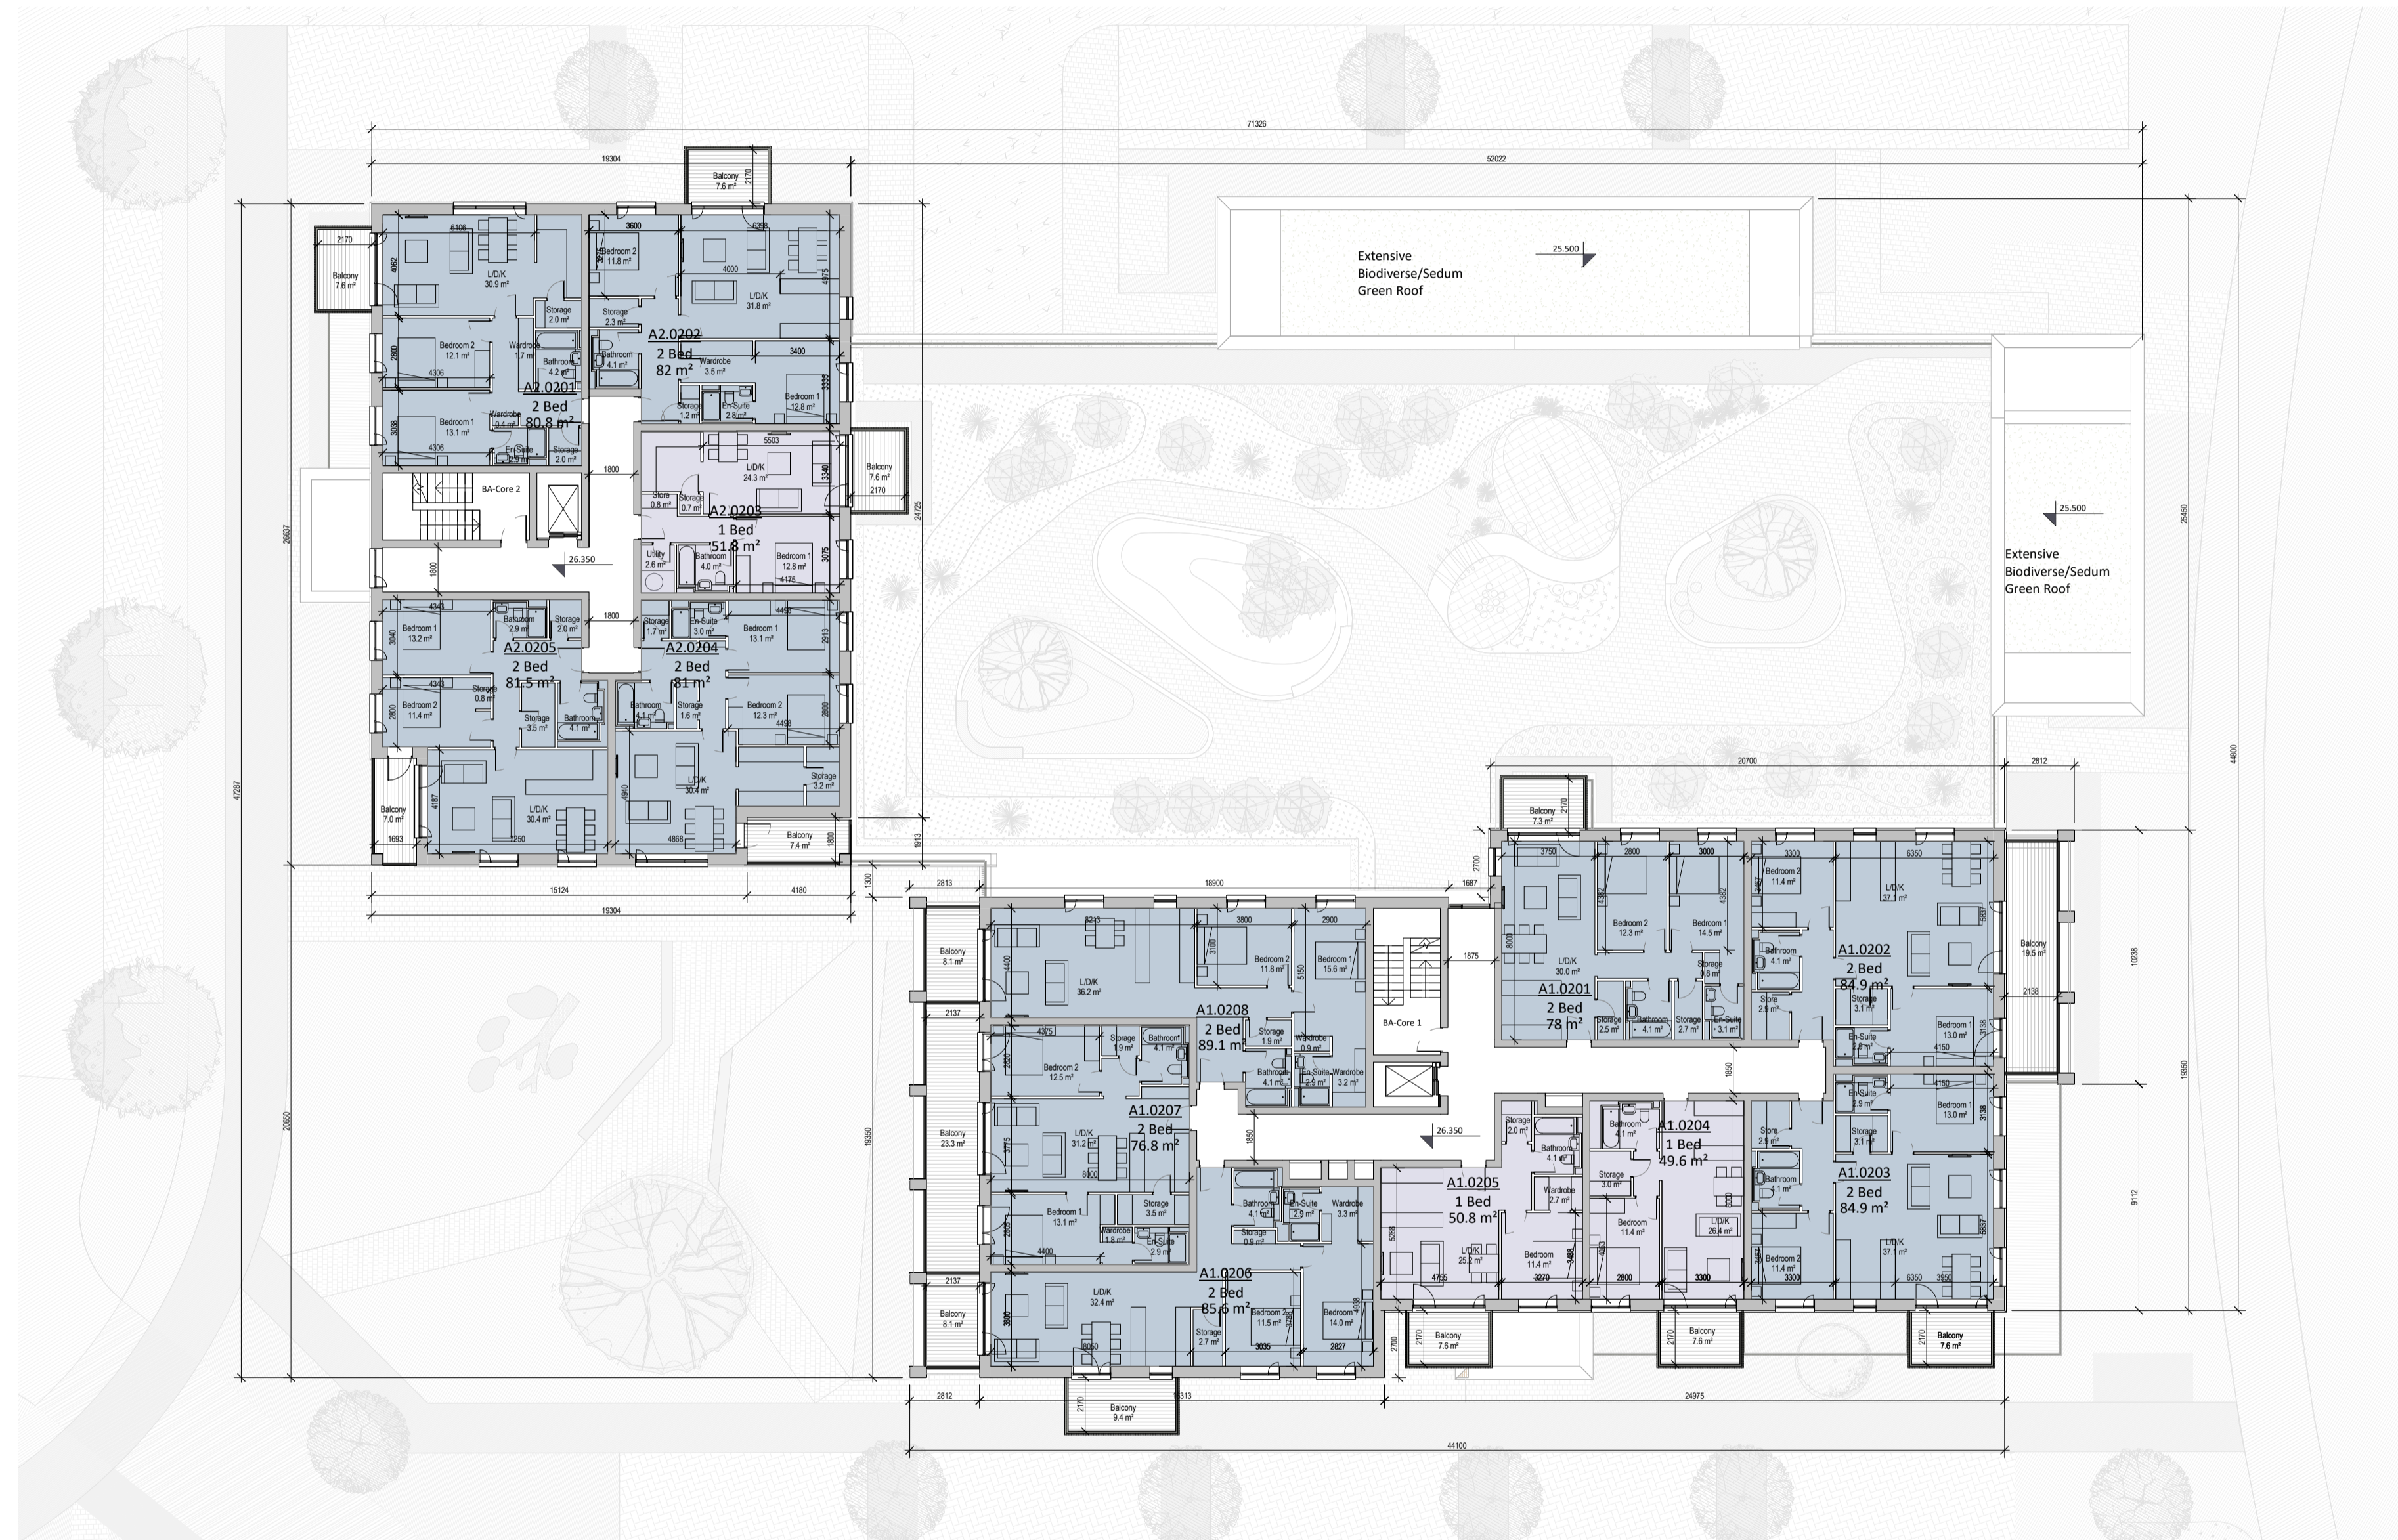

All levels (in meters) are related to Malin head datum.
 All dimensions in millimeters.
 Figured dimensions only are to be taken from this drawing.

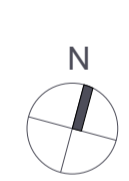

Revision Description	Date	Rev. No.	Issued by
Issued for Planning	09.10.2019	1	TT

Figured dimensions only to be used. This drawing is copyright of O'Mahony Pike Architects Ltd. All information is shared as per approved use in accordance with BS1192(2007) + A2(2016), Table 5; Standard Codes for Suitability of Models and Documents. If the 'Status' field is empty, this information has been shared at S0 - WIP.

omahony pike

architecture | urban design Dublin Cork

email: info@omahonypike.com The Chapel 26 South Mall

tel: +353 1 202 7400 Mount St. Anne's Cork City

fax: +353 1 283 0822 Milltown, Dublin 6 Co. Cork

www.omahonypike.com D06 XN52 Ireland T12 R2RV Ireland

Project No.: 1618 **Scale@ A1:** 1 : 200

Project Lead: SD **Date Printed:** 09.10.2019

Drawn By: TT **Current Rev.:** 1 **Status:** S0

Model No.: 1618-OMP-00-M3-A-0001

Purpose: Planning

Project: Woodbrook Phase 1
Location: Woodbrook
Client: Aeval

Drawing Title: Block A - Level 02
Drawing No.: 1618-OMP-BA-02-DR-A-11002