




① Type 2 Level 00  
1:100

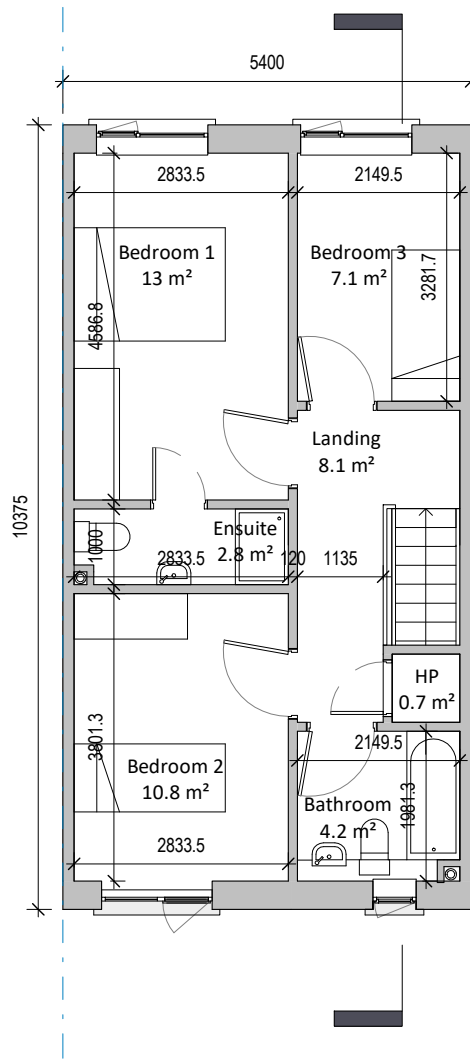


② Type 2 Level 01  
1:100

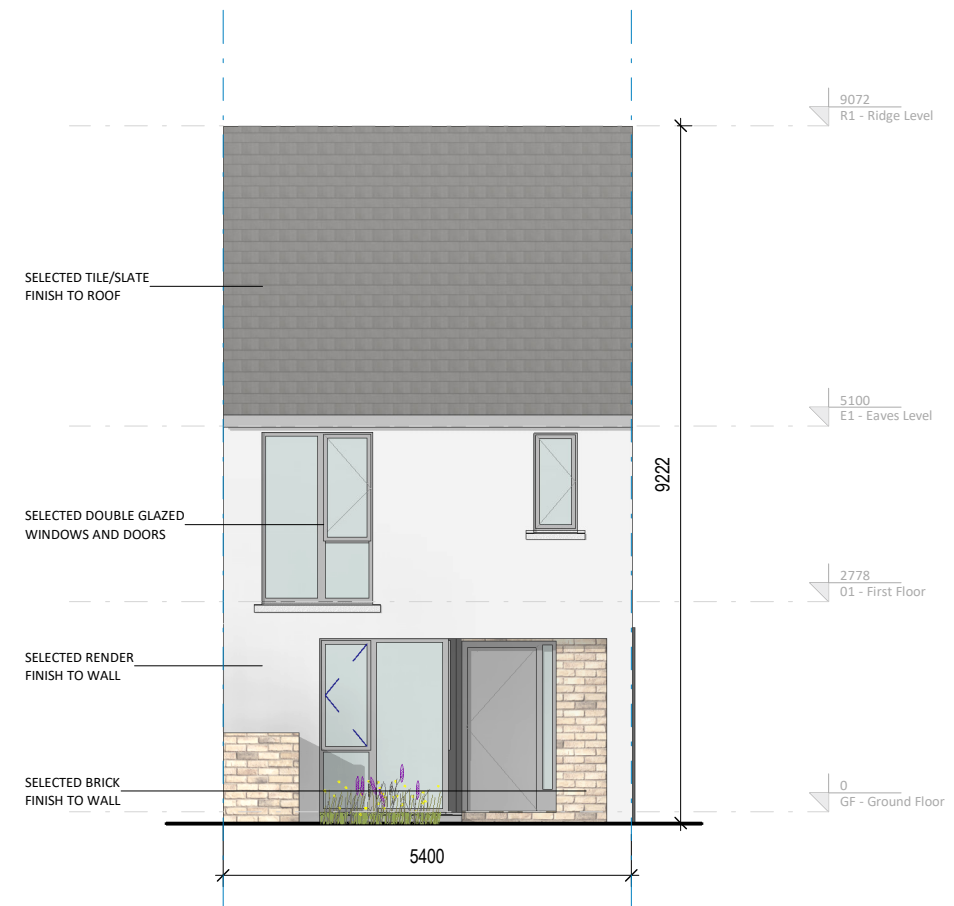

③ Type 2 Front Elevation  
1:100

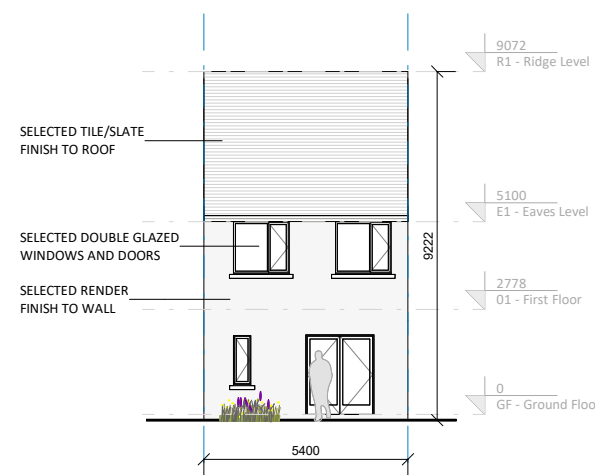

④ Type 2 Rear Elevation  
1:200

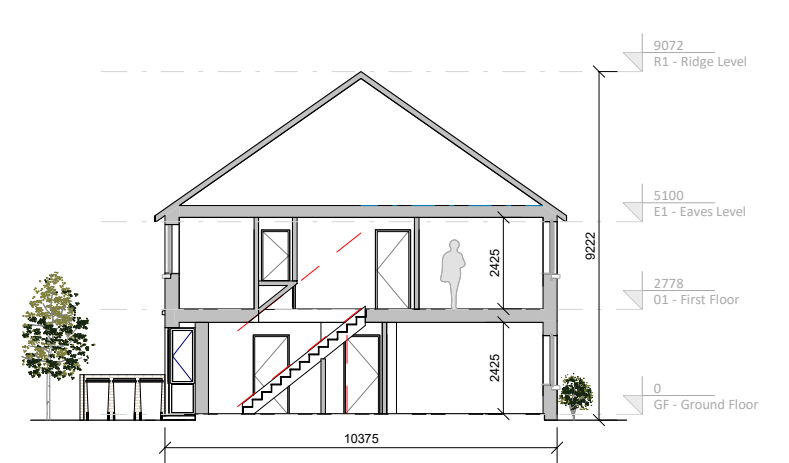

⑤ Type 2 Section  
1:200



Key Plan

Revision Description	Date	Rev. No.	Issued by
Issued for Planning	09.10.2019	1	an/tt

Figured dimensions only to be used. This drawing is copyright of O'Mahony Pike Architects Ltd. All information is shared as per approved use in accordance with BS1192(2007) + A2(2016), Table 5; Standard Codes for Suitability of Models and Documents. If the 'Status' field is empty, this information has been shared at SO - WIP.

architecture | urban design | Dublin | Cork  
 email: info@omahonypike.com | The Chapel | 26 South Mall  
 tel: +353 1 202 7400 | Mount St. Anne's | Cork City  
 fax: +353 1 283 0822 | Milltown, Dublin 6 | Co. Cork  
 www.omahonypike.com | D06 XNS2 Ireland | T12 R2RV Ireland

Project: Woodbrook Phase 1  
 Location: Woodbrook  
 Client: Aeval

Drawing Title: H02 - Plans and Elevations  
 Drawing No.: 1618-OMP-H02-ZZ-DR-A-11000

Project No.: 1618  
 Project Lead: SD  
 Drawn By: TT  
 Model No.: 1618-OMP-00-ZZ-M3-A-0001  
 Purpose: Planning  
 Scale @ A3: As indicated  
 Date Printed: 09.10.2019  
 Current Rev.: 1  
 Status: SO