




PKS DUPLEX TERRACE FRONT ELEVATION 1:100



PKS DUPLEX TERRACE REAR ELEVATION 1:100


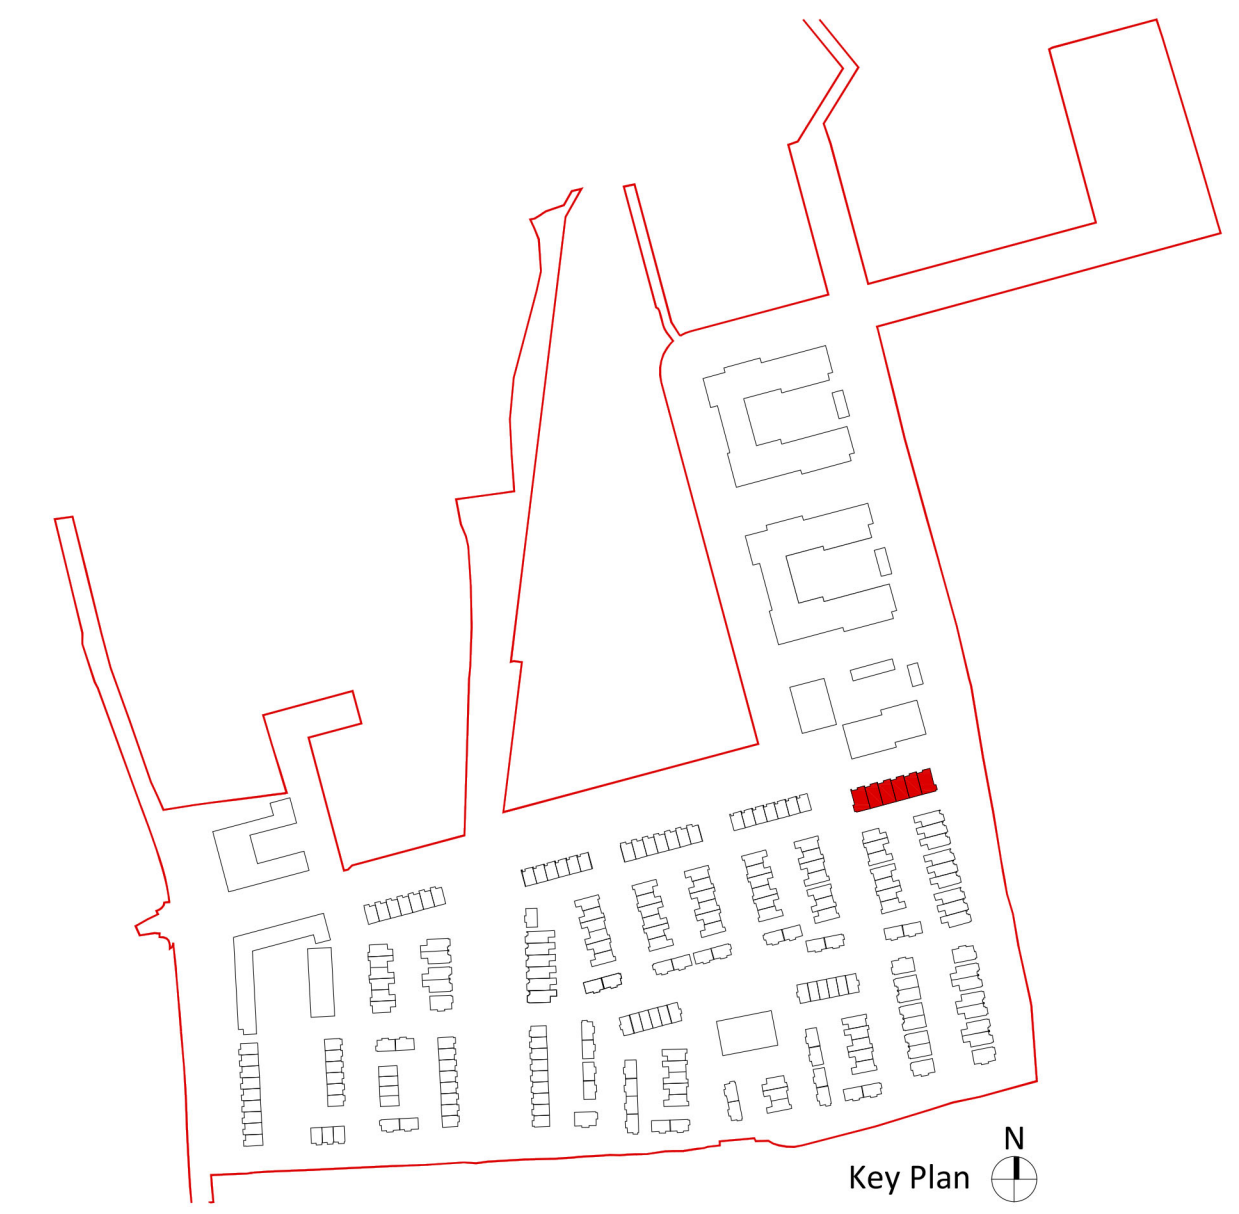


- 2 Bed Duplex
- 3 Bed Duplex

Ordnance Survey Ireland License No. AR 0005019

All levels (in meters) are related to Malin head datum. All dimensions in millimeters. Figured dimensions only are to be taken from this drawing.

Revision Description	Date	Rev. No.	Issued by
Planning	09-10-2019	1	AN

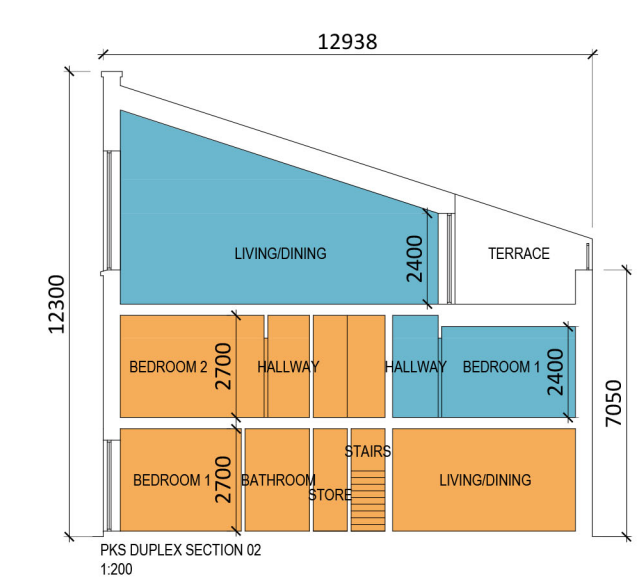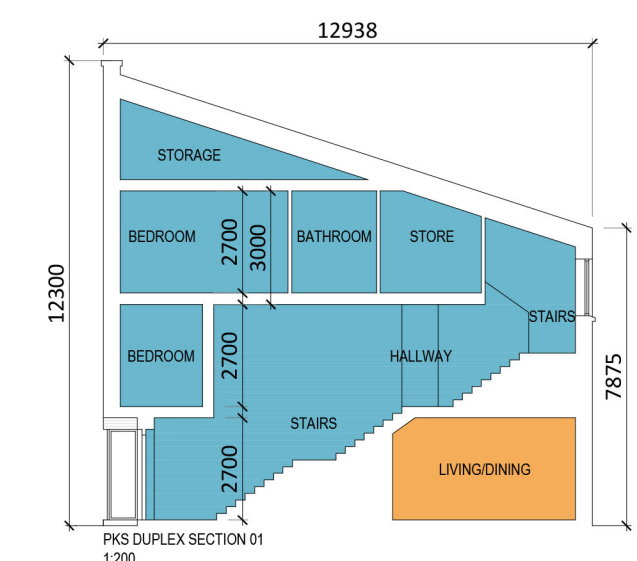

PKS DUPLEX END TERRACE (LEFT) SIDE ELEVATION 1:200



PKS DUPLEX END TERRACE (RIGHT) SIDE ELEVATION 1:200

Figured dimensions only to be used. This drawing is copyright of O'Mahony Pike Architects Ltd. All information is shared as per approved use in accordance with BS1192(2007) + A2(2016), Table 5; Standard Codes for Suitability of Models and Documents. If 'Information Approval Check' is empty, this information has been shared at 50 - WIP.

omahony pike
 architecture | urban design | Dublin | Cork
 tel: +353 1 202 7400 | The Chapel | 26 South Mall
 fax: +353 1 283 0822 | Mount St. Anne's | Cork City
 www.omahonypike.com | Milltown, Dublin 6 | Co. Cork
 D06 XNS2 Ireland | T12 R2KV Ireland

Project No.: 1618 **Scale @ A1:** As indicated
Project Lead: SD **Date Printed:** 09-10-2019
Drawn By: AN **Current Rev.:** 1
Model No.: 1618-OMP-PKS-ZZ-DR-A-11000
Purpose: Planning

Project: Woodbrook Phase 1
Location: Woodbrook
Client: Aeval

Drawing Title: Park Edge South Duplex Terrace Elevations and Sections
Drawing No.: 1618-OMP-PKS-ZZ-DR-A-21000