

Ashgrove House
 Kill Avenue
 Dun Laoghaire
 Co Dublin
 Tel. 01-2804839
 Mob. 086-3819011
 e-mail - thetreefile@eircom.net

Graphic Representation of Tree and Protection Zone


Canopy Extent
 Cardinal Radii
 Category Code
 Stem Circumference

Root Protection Area (RPA)

Canopy is drawn to account for any natural asymmetry or imbalance. Crown Representation is sealed to account for north, east, west and south radii.

Root Protection Area (RPA)
 This area relates the "RPA" radius as defined in the Tree Survey Table and is measured from the tree centre.
 This area defines the preliminary Construction Exclusion Zone (CEZ) that must be protected by fencing from the potentially damaging affects of construction activity.

- Category "A" Trees (Green Bottom)
- Category "B" Trees (Blue Bottom)
- Category "C" Trees (Grey Bottom)
- Category "U" Trees (Red Bottom)
- Tree Line
- Hedges
- Scrub and Thicket
- Trees Intended for Retention - Solid Green Crown Outline
- Trees Intended for Removal In Connection With Development Works - Broken Red Crown Outline

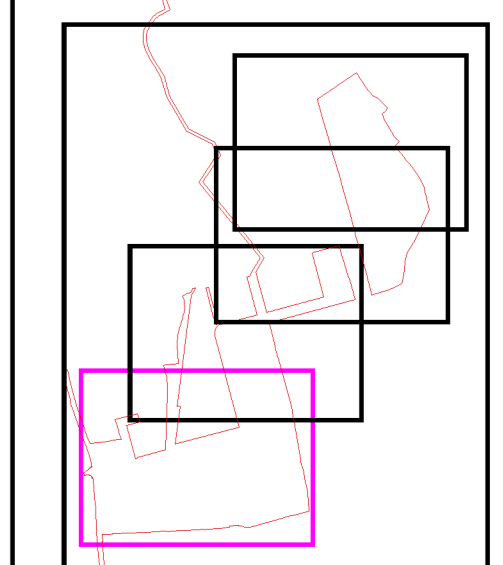

This Drawing Must Be Read in Conjunction with the Associated Arboricultural Report

Client: Aeval Unlimited Company
 Scale: 1:500 @ A1
 Date: October 2019
 Project: Tree Survey, Woodbrook Phase 1, Old Dublin Road, Shankill, Co Dublin
 Description: Tree Impacts Plan
 Status: SHD Planning Application
 Drawing Title: Woodbrook Tree Impacts 4

