


Graphic Representation of Tree and Protection Zone

- Category 'A' Trees (Green Banner)
- Category 'B' Trees (Blue Banner)
- Category 'C' Trees (Orange Banner)
- Category 'D' Trees (Red Banner)
- Tree Line
- Hedges
- Scrub and Thickets
- Location of Primary Construction Exclusion Fencing
- Area of Primary Construction Exclusion Fencing
- Location of Ground Protection and Contained Low Impact Works

This survey table and its measurement from the tree centre line (EZL) has been provided by existing from the potentially damaging effects of construction activity.

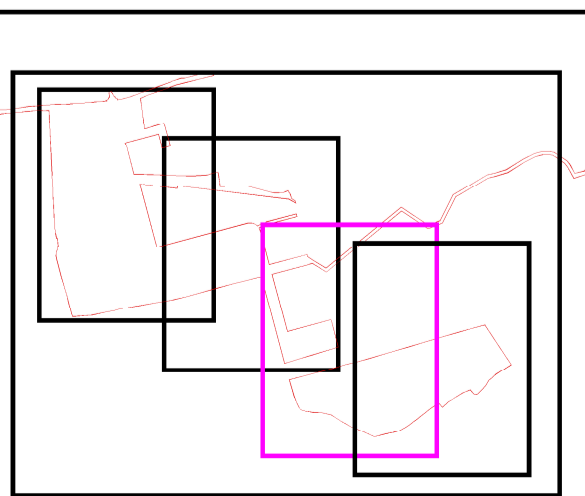

This Drawing Must Be Read in Conjunction with the "Arboricultural Method Statement" at "Appendix 1" of the Associated Arboricultural Report

Client: Aerial Unlimited Company
Scale: 1:300 @ A1
Date: October 2019
Project: Tree Survey, Woodbrook Phase 1, Old Dublin Road, Shankill, Co Dublin
Description: Tree Protection Plan
Status: SHD Planning Application
Drawing Title: Woodbrook Tree Protection 2

