




DETAIL 1A DETAIL SECTION AA PLANTERS EDGE, SCALE 1:25@A0

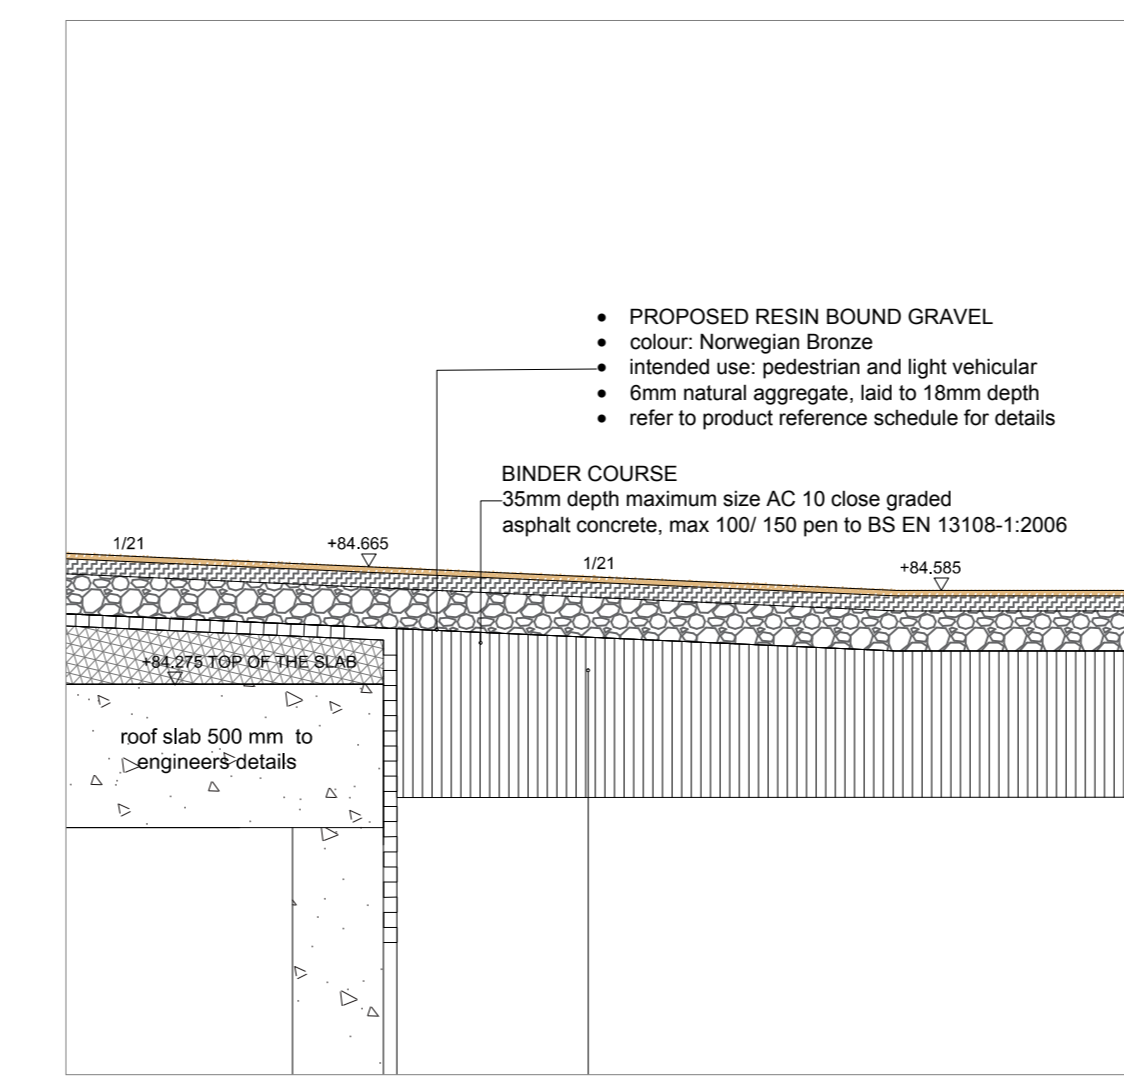


DETAIL 1B DETAIL SECTION BB PATH DETAIL, SCALE 1:25@A0

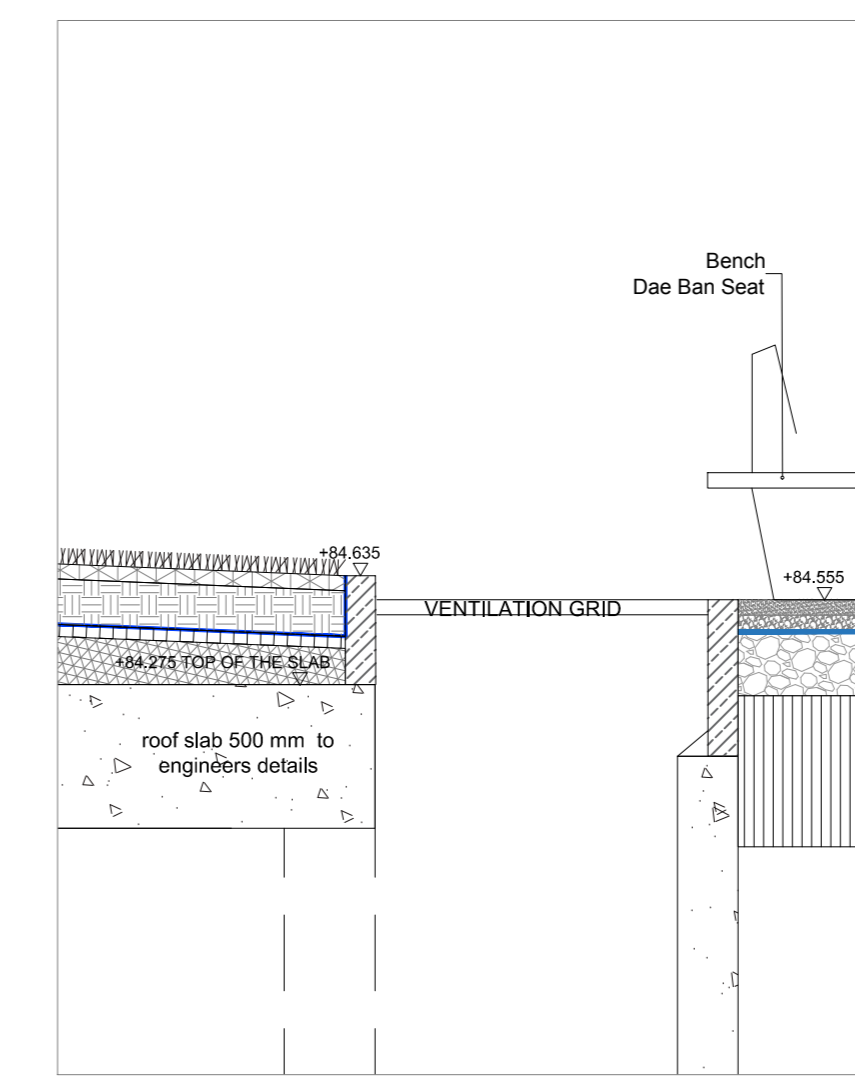


DETAIL 1C DETAIL SECTION CC VENT EDGE, SCALE 1:25@A0

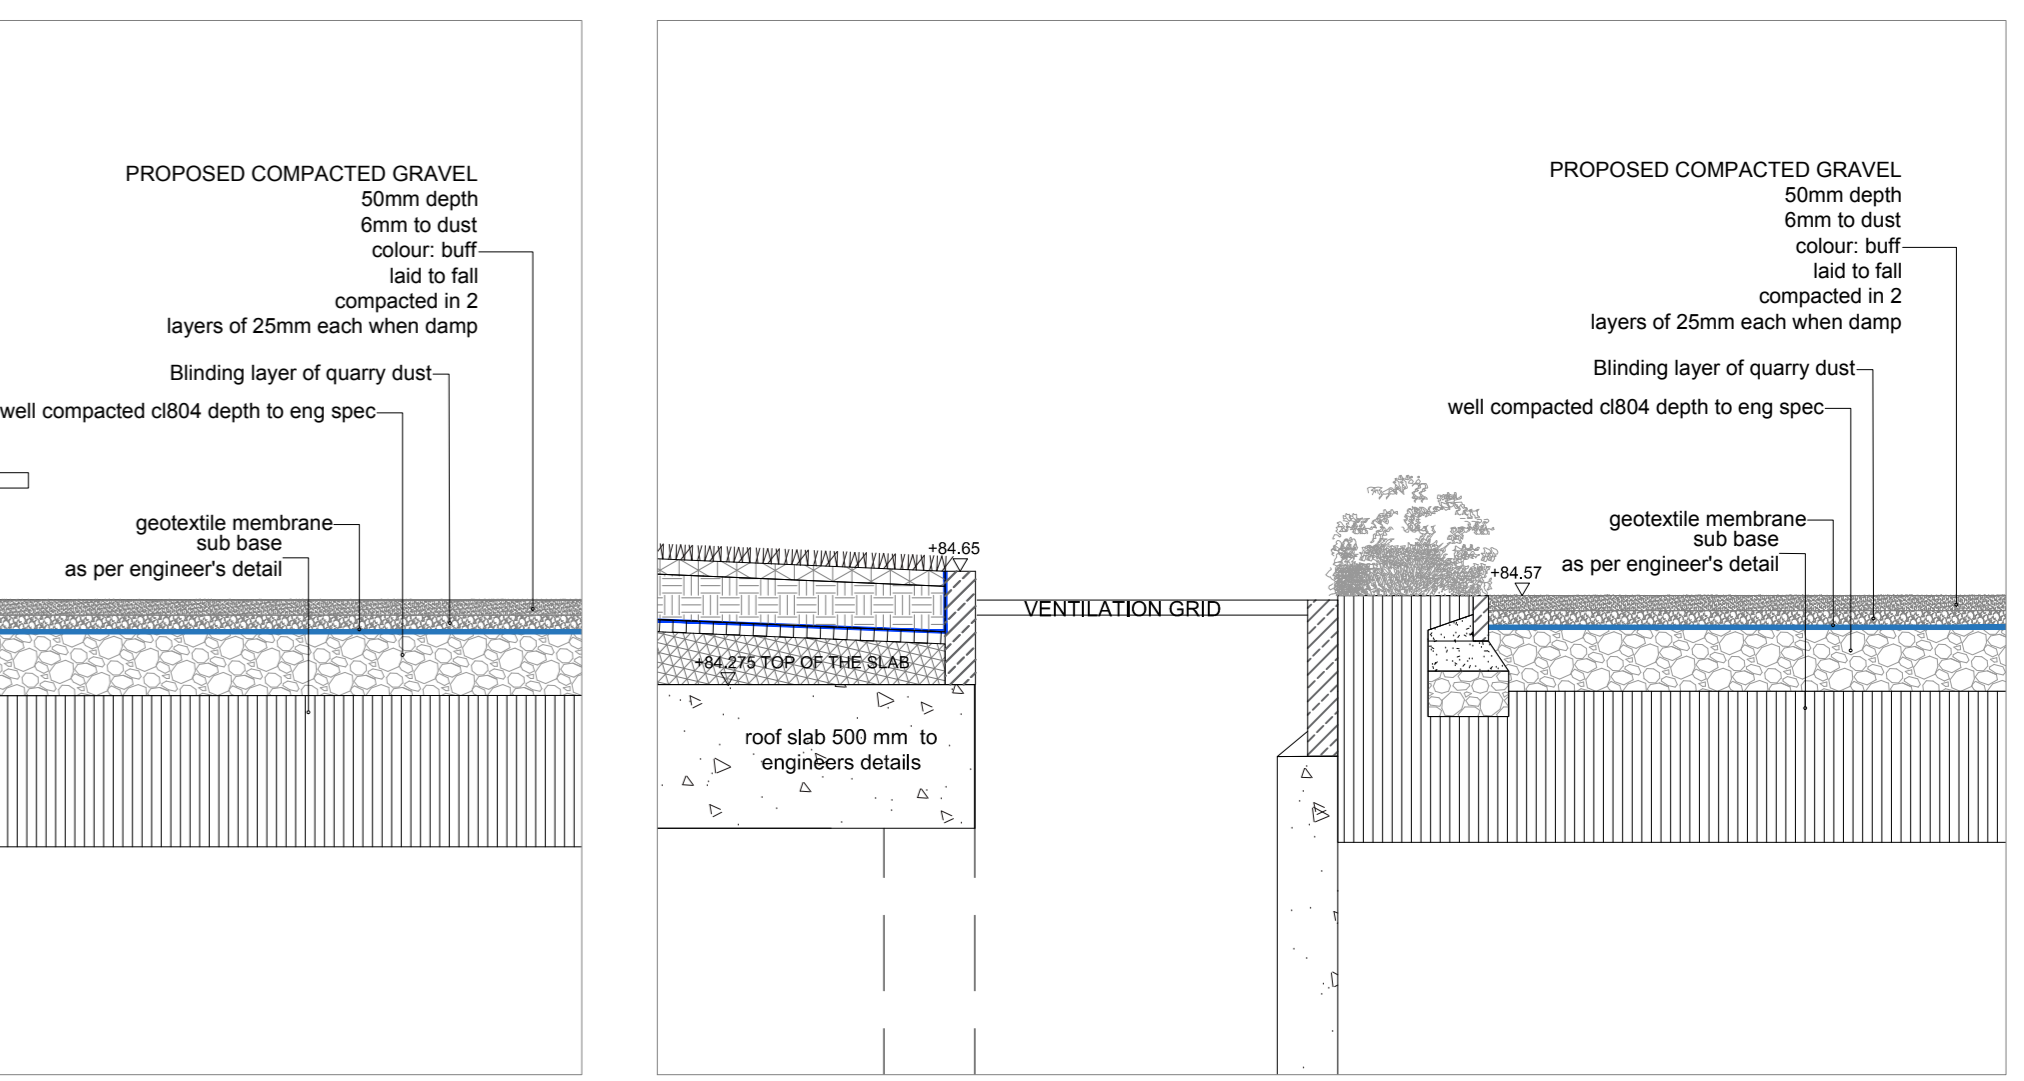


DETAIL 1D DETAIL SECTION DD: VENT/PLANTER EDGE, SCALE 1:25@A0

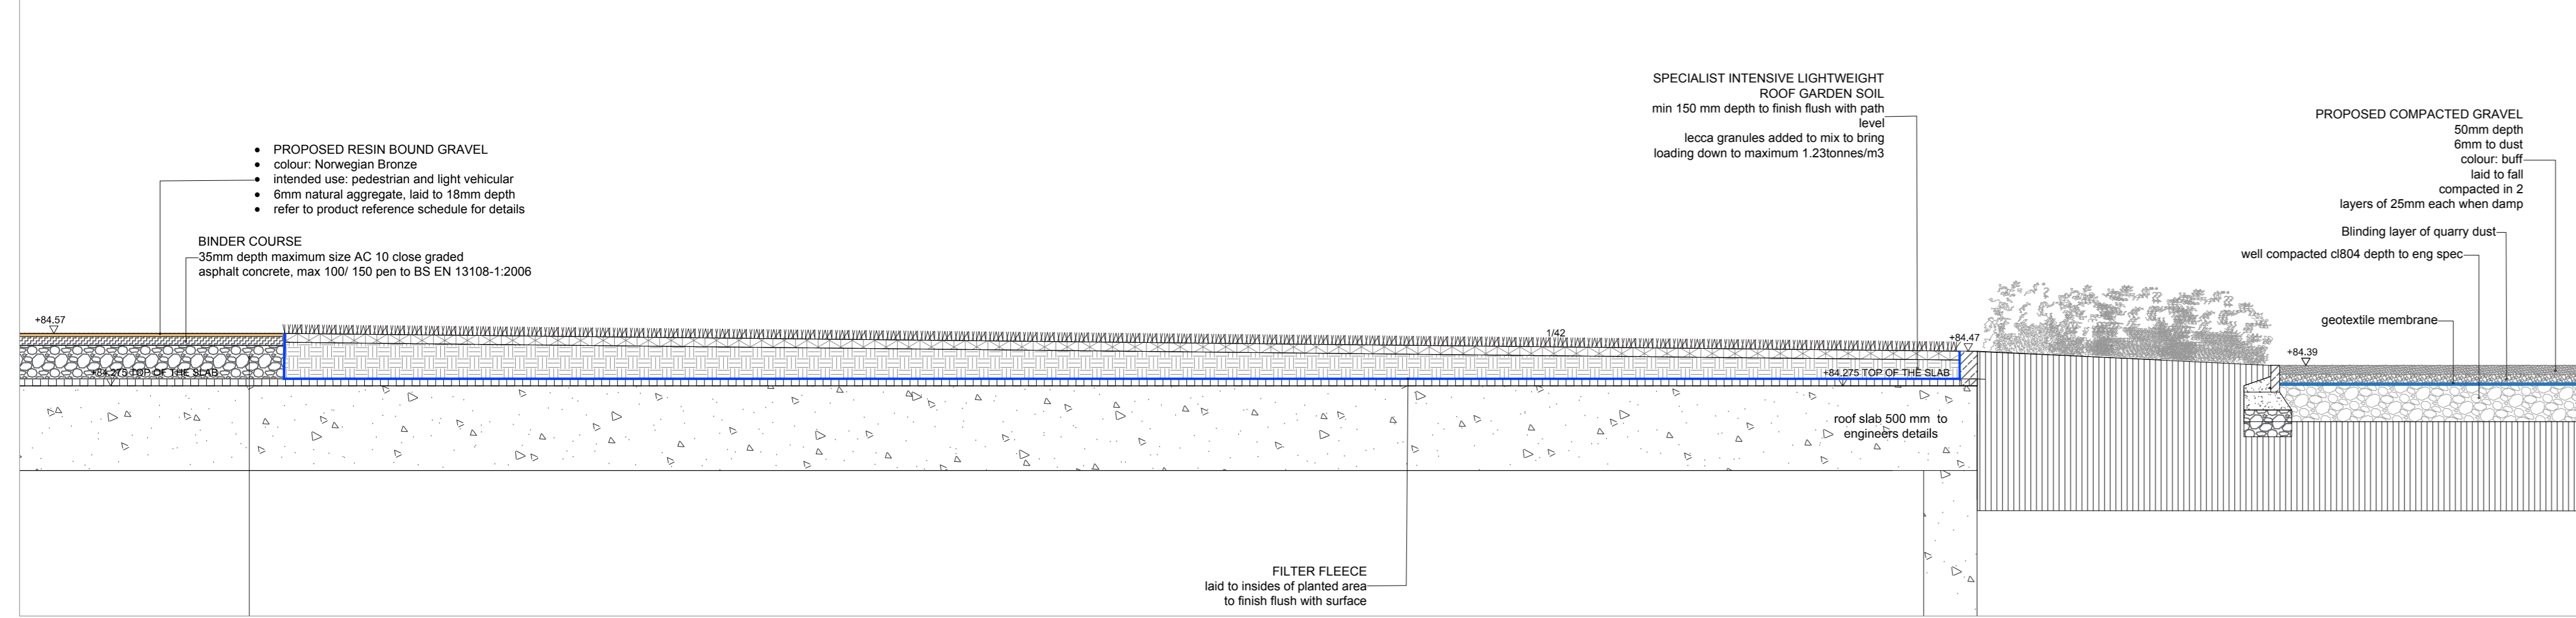


DETAIL 2A DETAIL SECTION EE PLANTERS EDGE, SCALE 1:25@A0

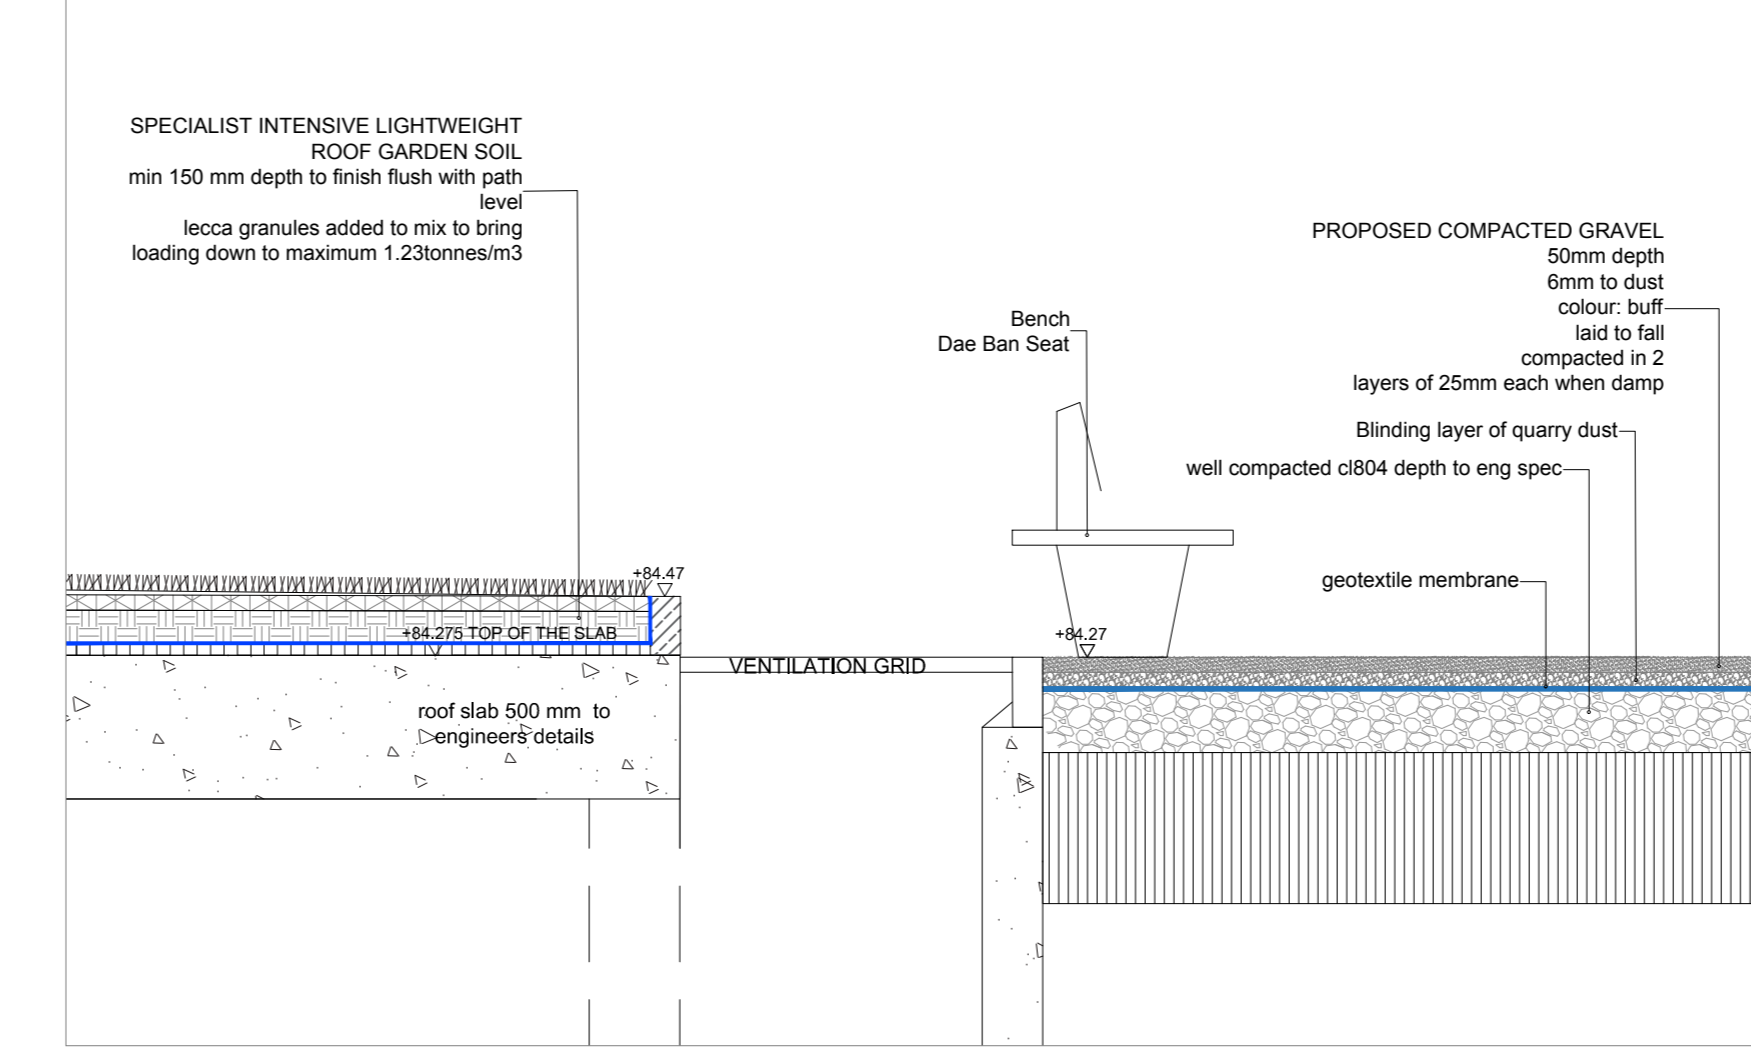


DETAIL 2C DETAIL SECTION GG VENT EDGE, SCALE 1:25@A0

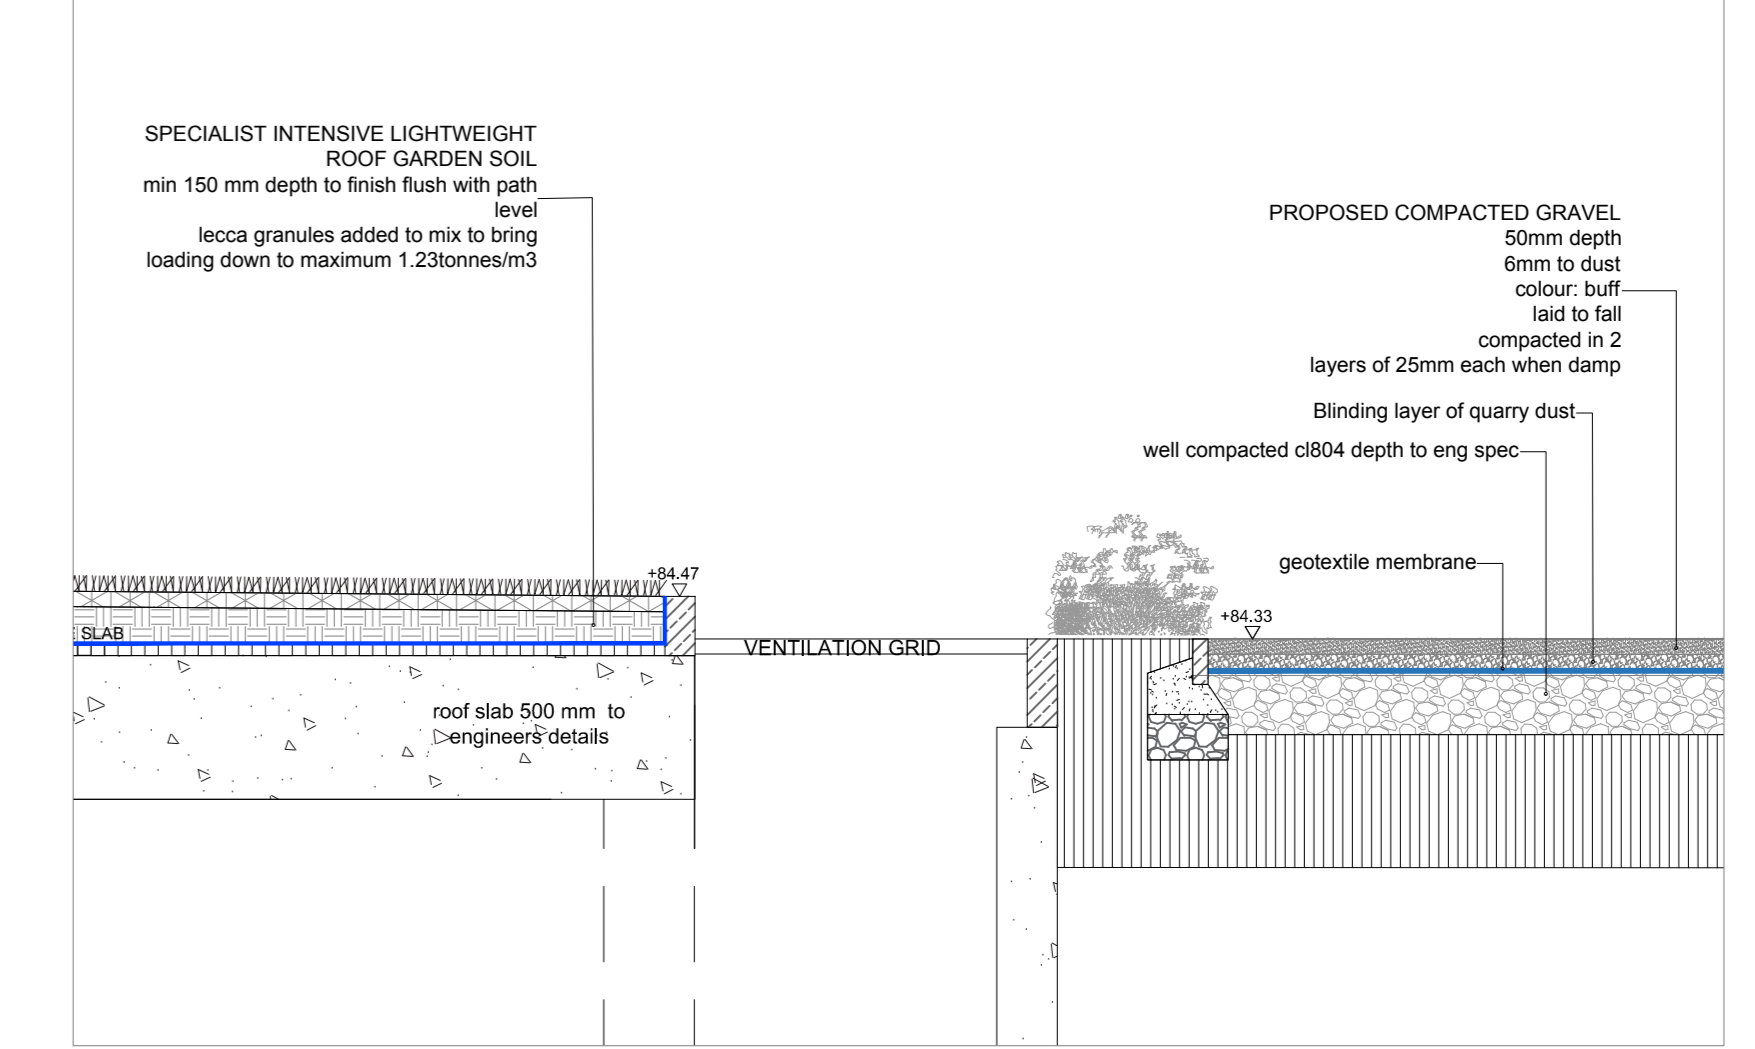

DETAIL 2D DETAIL SECTION HH: VENT/PLANTER EDGE, SCALE 1:25@A0

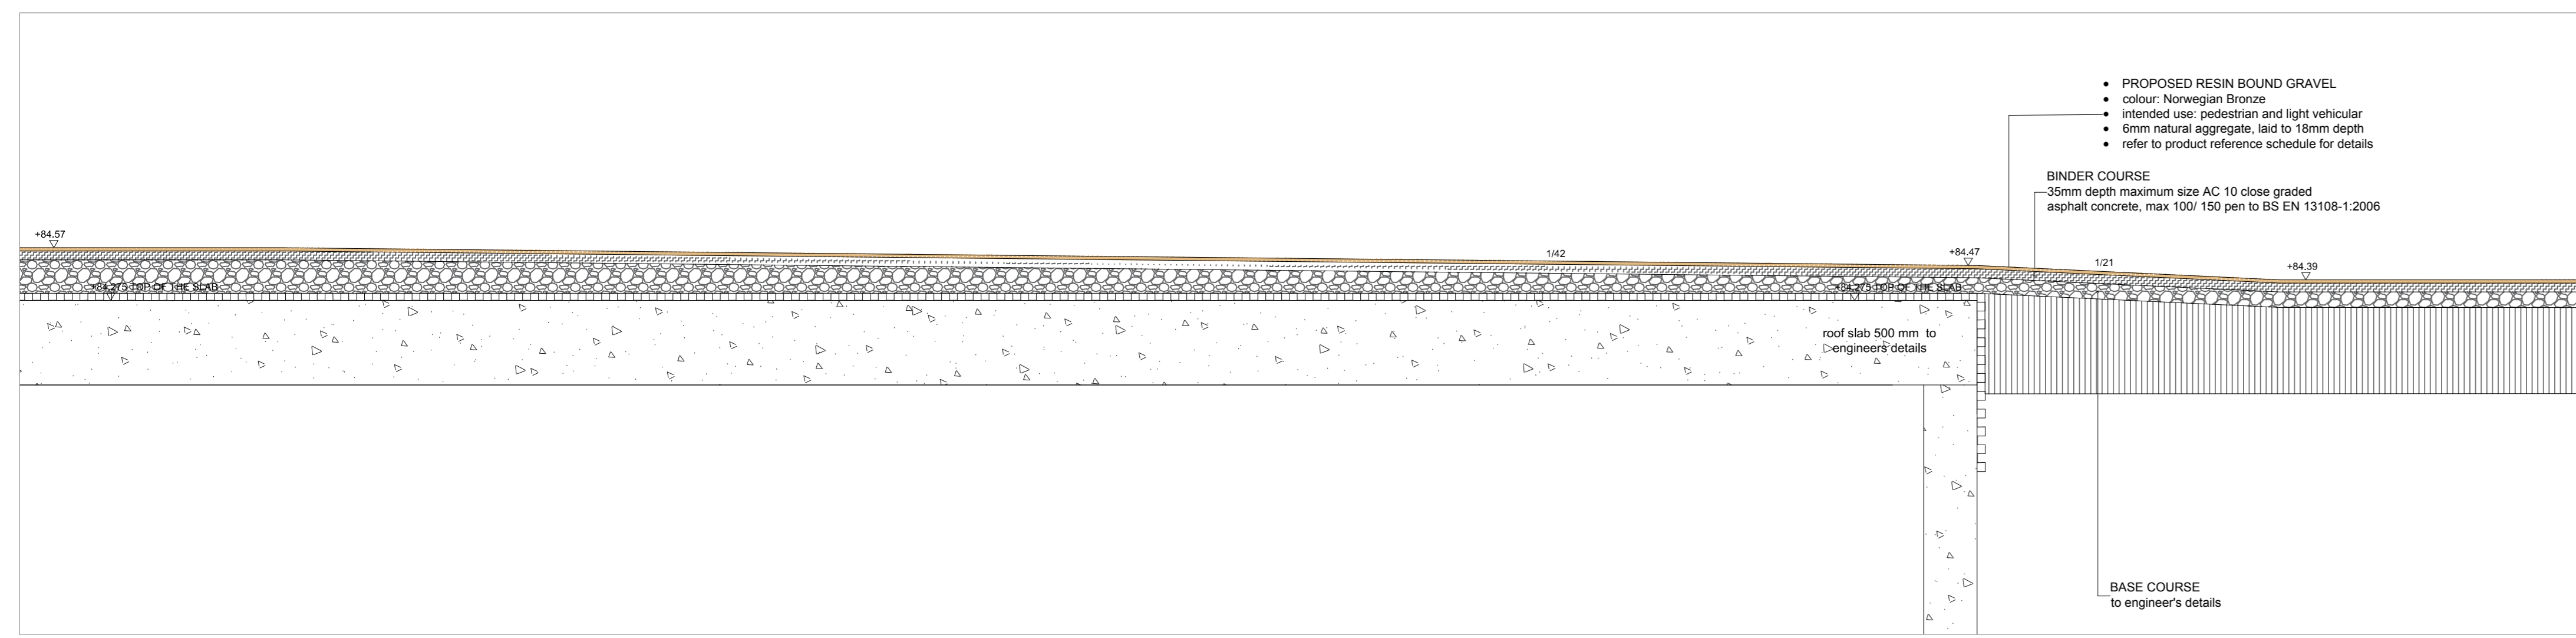

DETAIL 2B DETAIL SECTION FF PATH DETAIL, SCALE 1:25@A0

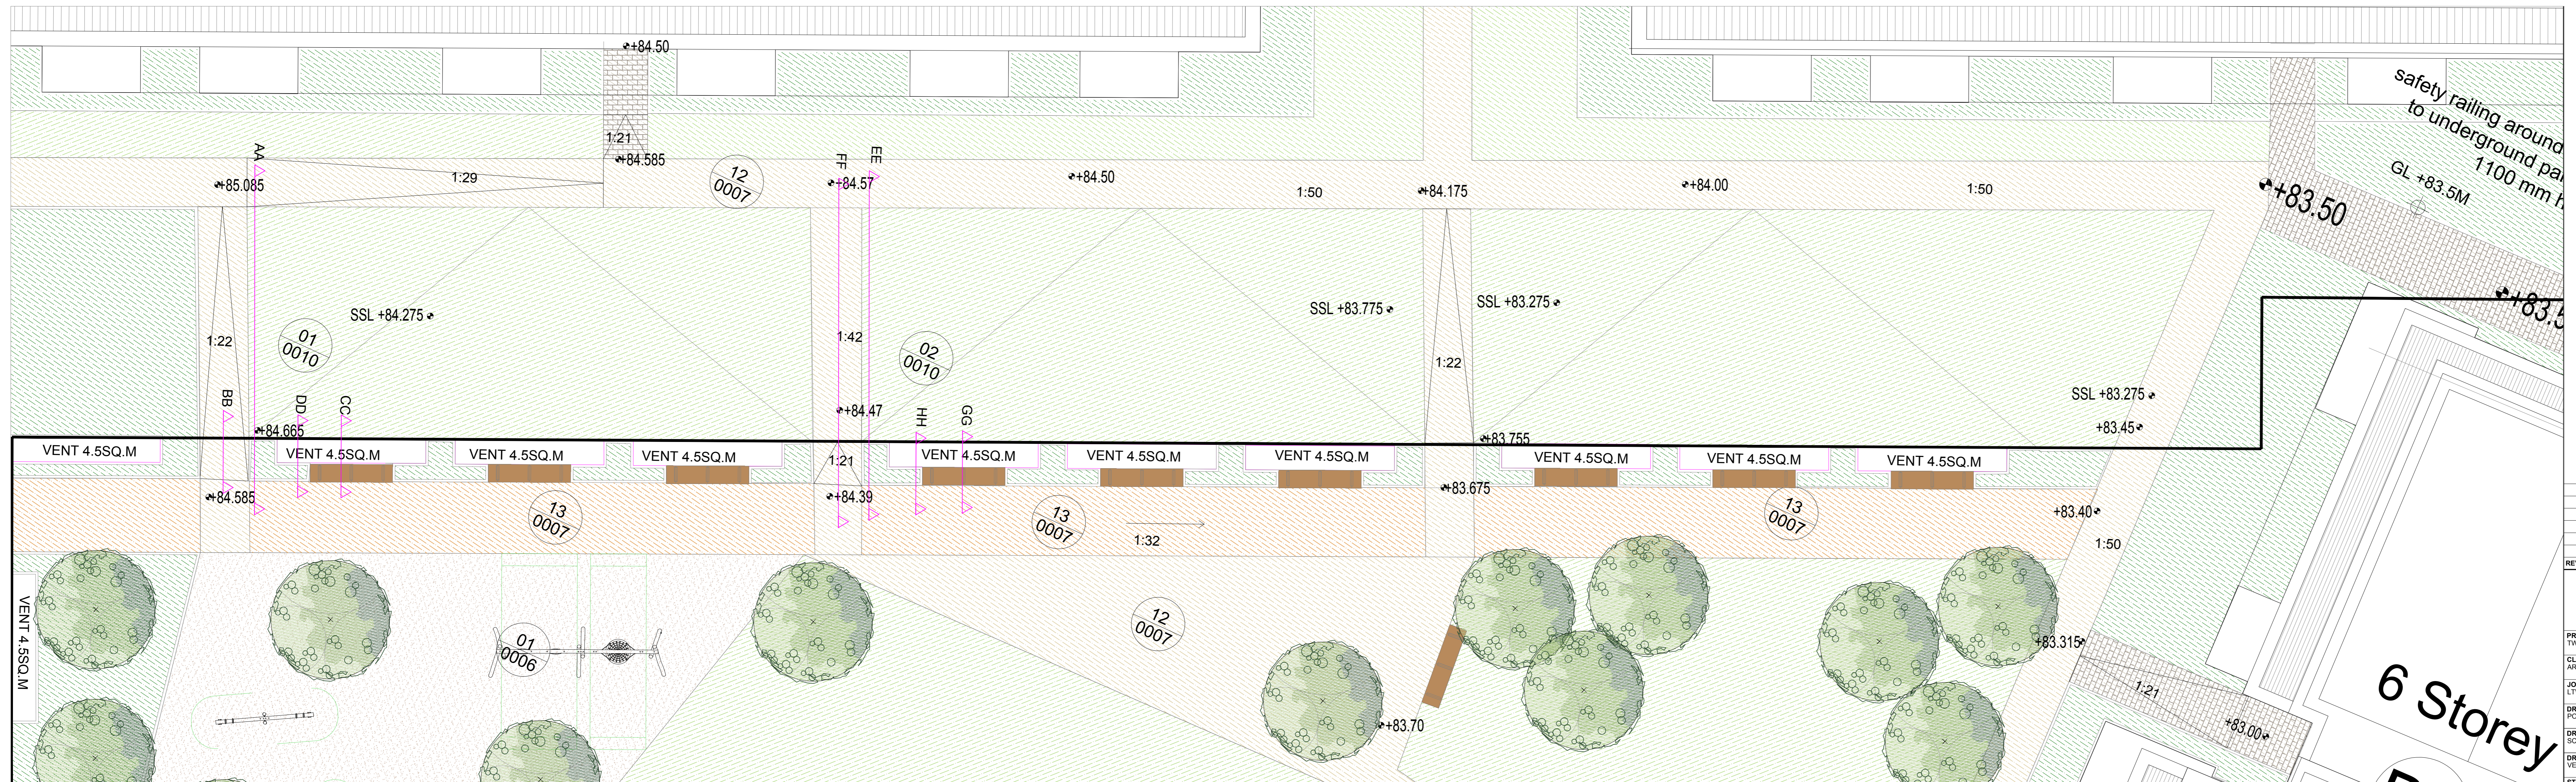

DETAIL SECTION LOCATIONS, SCALE 1:100@A0

REV	DESCRIPTION	ISSUED BY	DATE

**MITCHELL + ASSOCIATES**  
LANDSCAPE ARCHITECTURE URBAN DESIGN  
105 S. Woodpark, The Park, Clonsilla, Dublin 3, Ireland | +353 1 454 5881 | info@mitassoc.co.uk

PROJECT: TWO GEMS RESIDENTIAL DEVELOPMENT, SCHOLARSTOWN, DUBLIN  
CLIENT: ARISTONE HOMES  
JOB NO.: LTW0001  
DRAWING: ROOM EDGE DETAIL SECTIONS  
DRAWING NO.: SCH-MALA-ZZ-XX-DR-L-LAN-0010

DRAWN BY: VEERUNIKA KUNJICLOVA	CHECKED: VIK	DATE: 25.10.2019
STATUS: 01	SCALE: AS SHOWN @ A0	REVISION:

NOTES:  
All dimensions are in millimeters unless otherwise stated and shall be checked and confirmed by the contractor on site. Any discrepancies shall be immediately reported to the architect/architectural clerk by signed electronic only. Do not scale from drawings.  
© THIS DRAWING IS COPYRIGHT OF MITCHELL + ASSOCIATES