


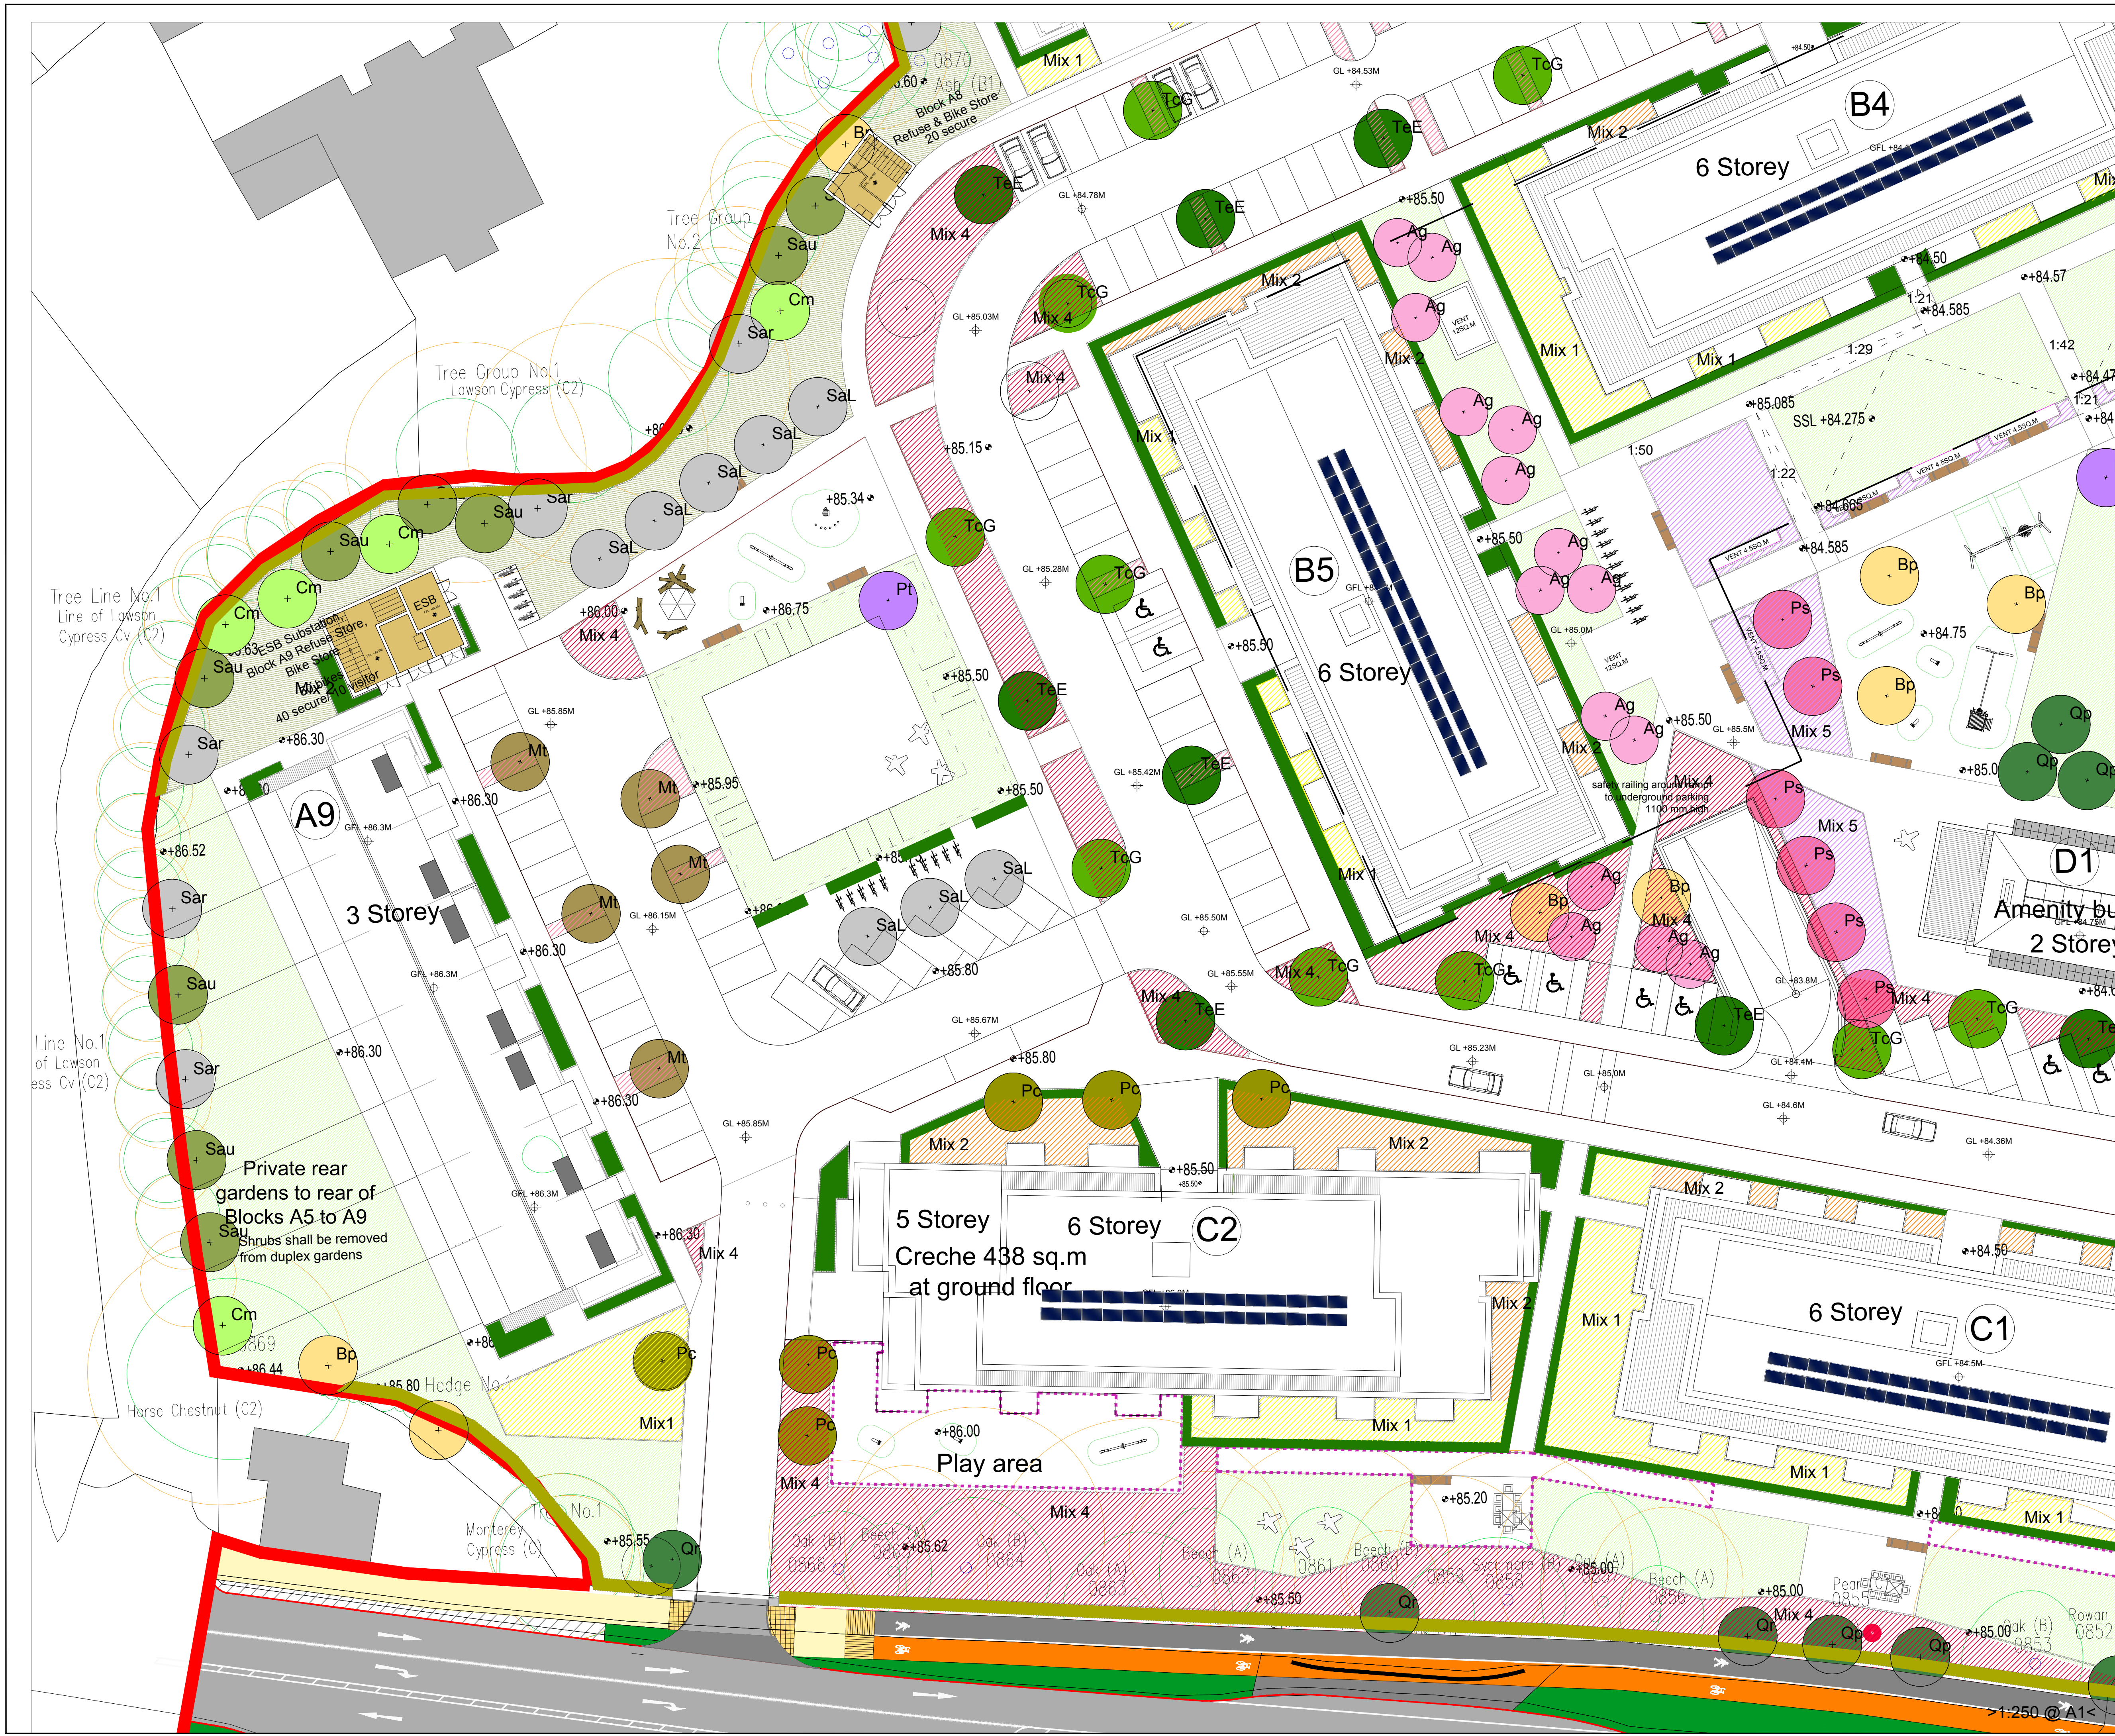

LEGEND

STREET TREES

- TcG Tilia cordata 'Greenspire'
- TcE Tilia x europaea 'Euchlora'
- Ps Pyrus calleryana 'Chanticleer'
- Mt Malus tschonoskii

BOUNDARY FRUIT TREES

- ME Malus 'Evereste'
- Mg Malus 'Golden Gem'
- MR Malus 'Rudolph'

FEATURE TREES

- Ag Amelanchier x grandiflora 'Robin Hill'
- Bp Betula pubescens
- Pt Paulownia tomentosa
- Ps Prunus serrulata 'Tai Haku'
- Qr Quercus petraea
- Qc Quercus robur
- SaL Sorbus aria 'Lutescens'

NATIVE TREES AND SHRUBS North East Pocket Park

- Cm Crataegus monogyna
- Sar Sorbus aria
- Sau Sorbus aucuparia
- Qp Quercus petraea
- Qr Quercus robur

HEDGES

- Native boundary mixed hedge
- Clipped Prunus lusitanica hedge

Lawns and meadows:

- Mown lawn with Crocus and Narcissus 'Toto'
- EC04 Hedgerow Wild Flower Mixture

Perennial mixes:

- Mix 1
- Mix 2
- Mix 3
- Mix 4
- Mix 5
- Mix 6

REV	DESCRIPTION	ISSUED BY	DATE

MITCHELL + ASSOCIATES
LANDSCAPE ARCHITECTURE URBAN DESIGN
Unit 5, Woodpark, The Rise, Glasnevin, Dublin 9, Ireland t +353 1 454 5066 e info@mitchellassociates.ie

PROJECT
TWO OAKS RESIDENTIAL DEVELOPMENT, SCHOLARSTOWN, DUBLIN

CLIENT
ARDSTONE HOMES

JOB NO.
LTWO 001

DRAWING
PLANTING PLAN PART 1

DRAWING NO.
SCH-MLA-ZZ-XX-DR-LAN-0003

DRAWN BY VERONIKA KUNCLOVA	CHECKED VK	DATE 04.11.2019
STATUS: D1	SCALE 1:250 @ A1	REVISION 04

NOTES:
All dimensions are in millimeters unless otherwise stated and shall be checked and confirmed by the contractor on site. Any discrepancies shall be immediately reported to the landscape architects. Work to figured dimensions only. Do not scale from drawing. Do Not Scale. Use Figured Dimensions Only. Not for Construction Purposes unless Specifically Marked.
© THIS DRAWING IS COPYRIGHT OF MITCHELL + ASSOCIATES