

# Two Oaks Residential Development, Scholarstown Road, Knocklyon

## PRODUCT REFERENCE REPORT

SCH-MLA-ZZ-XX-SP-L-LAN-0001

## natural play elements - northeast open space



### Climbing/ balancing

10No. hardwood logs (reclaimed from site clearance works)

Sizes: 500-1000mm diameter x 2-6m length

Variety of sizes and forms to be supplied

Finish: smooth planed and sanded vertices to remove any sharp edges or splinters

Fixing: Free standing, to be arranged on site under supervision of landscape architect

### Climbing/ balancing

10No. boulders (reclaimed from site works if possible, provision for supply)

Sizes: 500 - 1000mm diameter

Notes: edges and corners to be rounded as per reference image

Fixing: free standing onto suitable concrete pad foundation to be arranged on site under supervision of landscape architect

### Stepping stones

20No. cut hardwood poles (reclaimed from site clearance works)

Sizes: 300mm diameter x 800mm length

Finish: tar dipped base set into ground, 150 - 400mm above ground height




# seating - public open spaces



materials: galvanised steel structure, timber slats  
 finish: (consult Public Spaces for other options)  
 dimensions: 3370mm x 730mm x 812mm  
 additional features: (consult Public Spaces for fixing options)

23No. benches

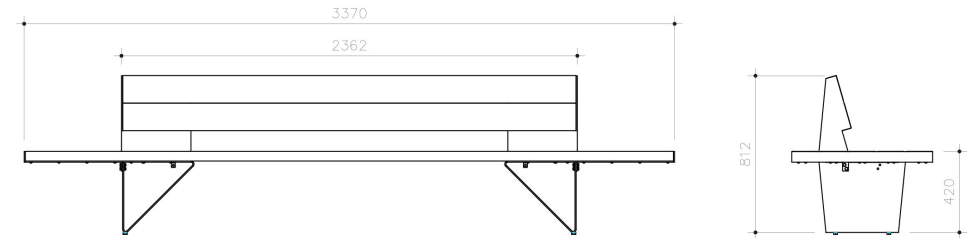

11No. seats



### K-3

K-3 has an austere shape, with well-defined lines. Its polished texture gives it a retro and somewhat avant-garde look. It is a monolithic element that easily adapts to any newly-created public space or rehabilitated area in the city, and is comfortable to use and easy to install.

model patentat ©



MATERIAL : Reinforced concrete  
 COLOUR : White, Black  
 TEXTURE : Plain  
 FINISH : Water repellent  
 WEIGHT : 155 Kg  
 INSTALLATION : Root fixed  
 DESIGN : Internal team

UK Free Number: 0808 101 1590  
 Phone: +353 1 286 49 95

sales@publicspaces.eu  
 www.public-spaces.co.uk

# cycle parking



87No. cycle stands (174 spaces)  
Benkert C500  
dimensions: 900mm x 1000mm x 60mm section  
finish: metallic grey  
[www.publicspaces.eu](http://www.publicspaces.eu)  
root fixed

## communal gardens furniture



12No. chairs with armrests  
arlo-01-f  
[www.publicspaces.eu](http://www.publicspaces.eu)  
dimensions: 450 x 578 x 852mm  
materials: hardwood and galvanised steel



6No. picnic tables  
arlo-01-g  
[www.publicspaces.eu](http://www.publicspaces.eu)  
dimensions: 2000 x 900 x 750mm  
materials: hardwood and galvanised steel

12No. benches  
arlo-01-a  
[www.publicspaces.eu](http://www.publicspaces.eu)  
dimensions: 1800 x 450 x 450mm  
materials: hardwood and galvanised steel  
To be ground fixed to manufacturer's recommendations



# open space pathways



resin bound gravel  
[www.sureset.co.uk](http://www.sureset.co.uk)  
asphalt basecourse, 18mm laying depth  
6mm aggregate size  
colour: norwegian bronze

edging: 8mm x 150mm galvanised steel  
paving edge restraint





## community plaza paving



manhattan PC block paving  
[www.tobermore.co.uk](http://www.tobermore.co.uk)  
sizes: 150 x 600 x 80mm  
colours: silver, mid grey and graphite

edging: paving edge haunched

## public footpaths - streetscape



insitu concrete surfacing  
brushed finish with smooth edges - main public footpath material



tegula PC block paving  
[www.tobermore.co.uk](http://www.tobermore.co.uk)  
sizes: 173 x 173 x 80mm  
colours: slate  
triple row behind kerb to form feature trim to concrete footpath

edging: insitu concrete kerb/ PC raised kerb



# car parking



Hydropave tegula  
[www.tobermore.co.uk](http://www.tobermore.co.uk)  
sizes: 173 x 173 x 80mm, 208 x 173 x 80mm  
colours: bracken with natural linemarking

edging: PC flush kerbs between road surface and parking areas



# duplex terraces




Textured PC flag  
[www.tobermore.co.uk](http://www.tobermore.co.uk)  
sizes: 400 x 400 x 40mm  
colour: buff

edging: double row tegula setts 173 x 173 x 80mm slate





# playground

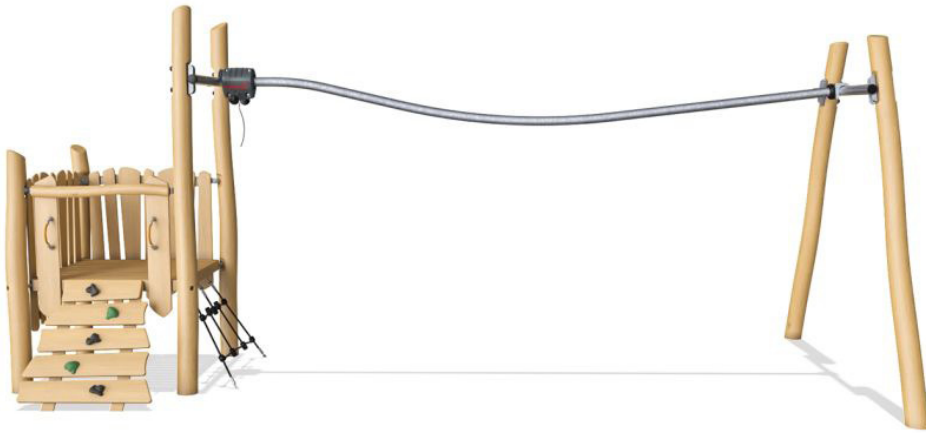


Track Ride Tower  
NR01027  
[www.kompan.com](http://www.kompan.com)  
main materials: FSC certified hardwood and galvanised steel  
Age Range 6-12 years  
BS EN 1176



Entry Seesaw for 4 persons  
NR0106  
[www.kompan.com](http://www.kompan.com)  
main materials: FSC certified hardwood  
Age Range 4-12 years  
BS EN 1176



Pony Springer  
NR0102  
[www.kompan.com](http://www.kompan.com)  
main materials: FSC certified hardwood  
Age Range 3-8 years  
BS EN 1176

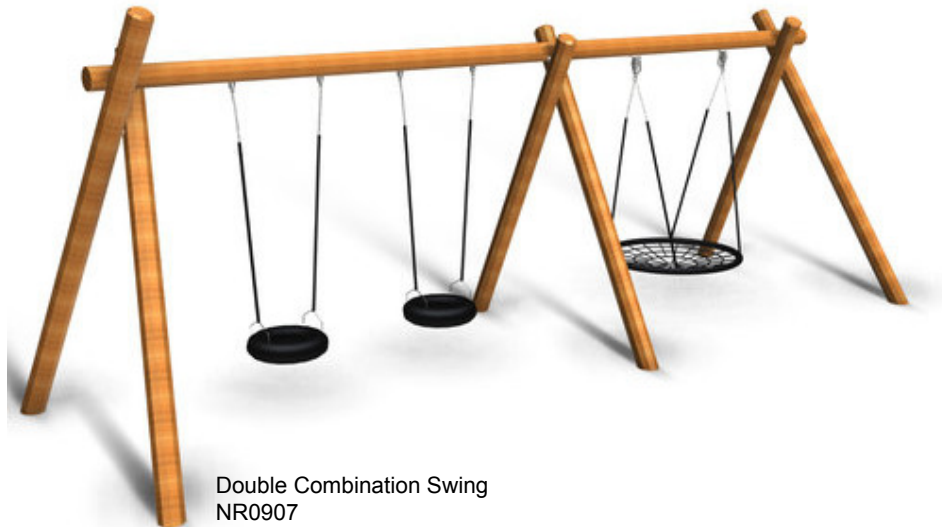

Double Combination Swing  
NR0907  
[www.kompan.com](http://www.kompan.com)  
main materials: FSC certified hardwood  
Age Range 4-12 years  
BS EN 1176




Embankment slide  
NR0308  
[www.kompan.com](http://www.kompan.com)  
main materials: FSC certified hardwood, stainless steel  
Age Range 4-12 years  
BS EN 1176

# toddler playspace



Bespoke hardwood teepee  
main materials: FSC certified hardwood  
Age Range 2-6 years  
BS EN 1176

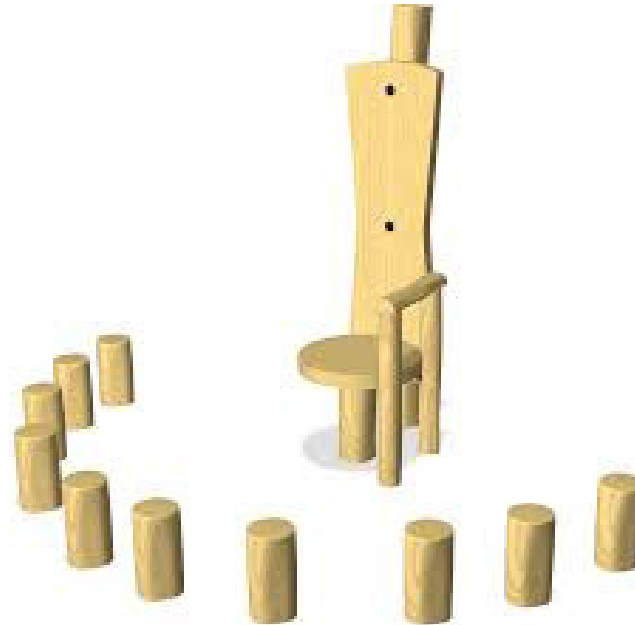

Fairytale throne with 6 pole seats  
NR0204  
[www.kompan.com](http://www.kompan.com)  
main materials: FSC certified hardwood  
Age Range 2-6 years  
BS EN 1176