


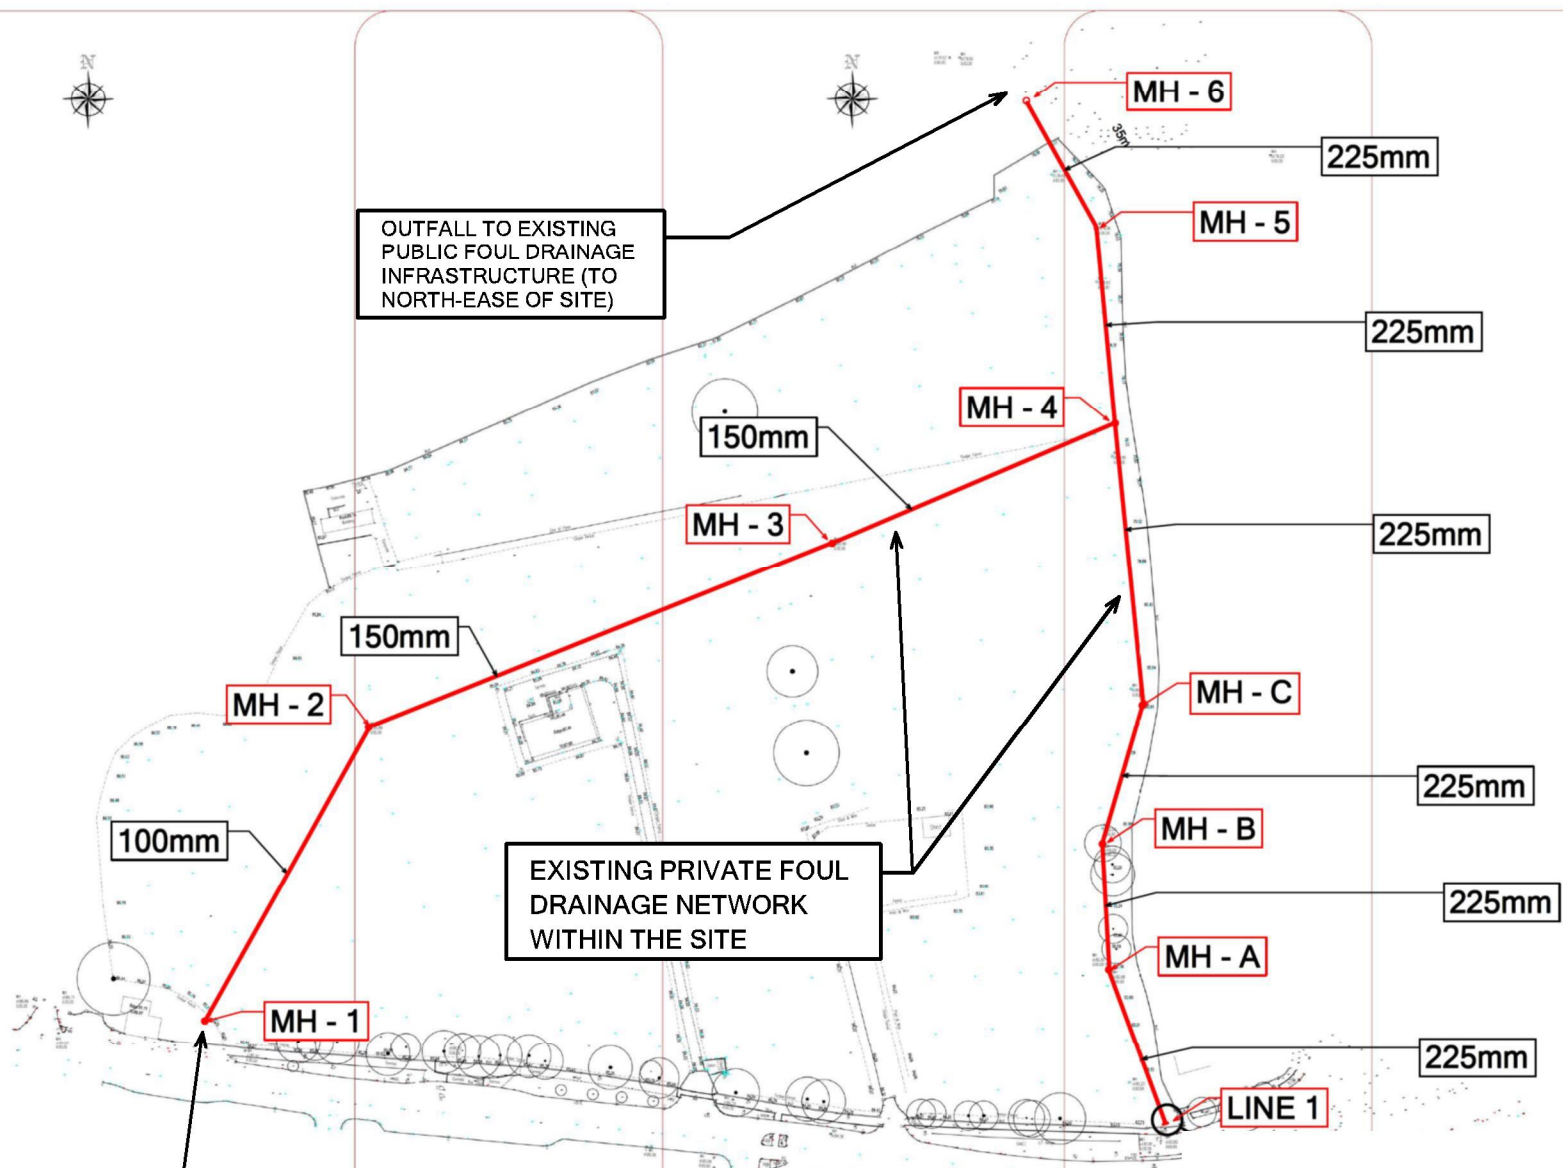

OUTFALL TO EXISTING PUBLIC FOUL DRAINAGE INFRASTRUCTURE (TO NORTH-EAST OF SITE)

EXISTING PRIVATE FOUL DRAINAGE NETWORK WITHIN THE SITE

EXISTING CONNECTION TO ADJACENT DWELLING



PRELIMINARY

LAND SURVEYS
22 Wallfort Avenue, Dun Laoghaire, Co. Dublin
Ph: 2820212 Fax: 2320235 info@landsurveys.ie

Site at:
Beechpark, Scholarstown

Scale: 1:500 (A1)
Datum: 0.5m Interval
Datum: 1924 Mean Sea Level
Revision: 04.05.2018
Ref: D15866-PR1

PRELIMINARY

LAND SURVEYS
22 Wallfort Avenue, Dun Laoghaire, Co. Dublin
Ph: 2820212 Fax: 2320235 info@landsurveys.ie

Site at:
Beechpark, Scholarstown

Scale: 1:500 (A1)
Datum: 0.5m Interval
Datum: 1924 Mean Sea Level
Revision: 04.05.2018
Ref: D15866-PR1

REV	DATE	DESCRIPTION	BY	CHECKED
