





SITE SECTION C-C 1:500

- GENERAL NOTES
1. COPYRIGHT RESERVED
 2. DO NOT SCALE DRAWING USE FIGURED DIMENSIONS ONLY
 3. ALL DISCREPANCIES TO BE REPORTED TO ARCHITECT
 4. THE CONTRACTOR IS RESPONSIBLE FOR CHECKING ALL LEVELS AND DIMENSIONS
 5. ALL STRUCTURE TO BE TO STRUCTURAL ENGINEERS DETAILS
 6. ALL MECH & ELEC SERVICES TO SERVICES ENGINEERS DETAILS
 7. ALL PROVISIONARY ITEMS TO BE INSTALLED IN ACCORDANCE WITH MANUFACTURERS INSTRUCTIONS
 8. CONTRACTOR IS RESPONSIBLE FOR THE COORDINATION OF STRUCTURE FINISHES AND SERVICES


REV	DATE	DESCRIPTION	BY

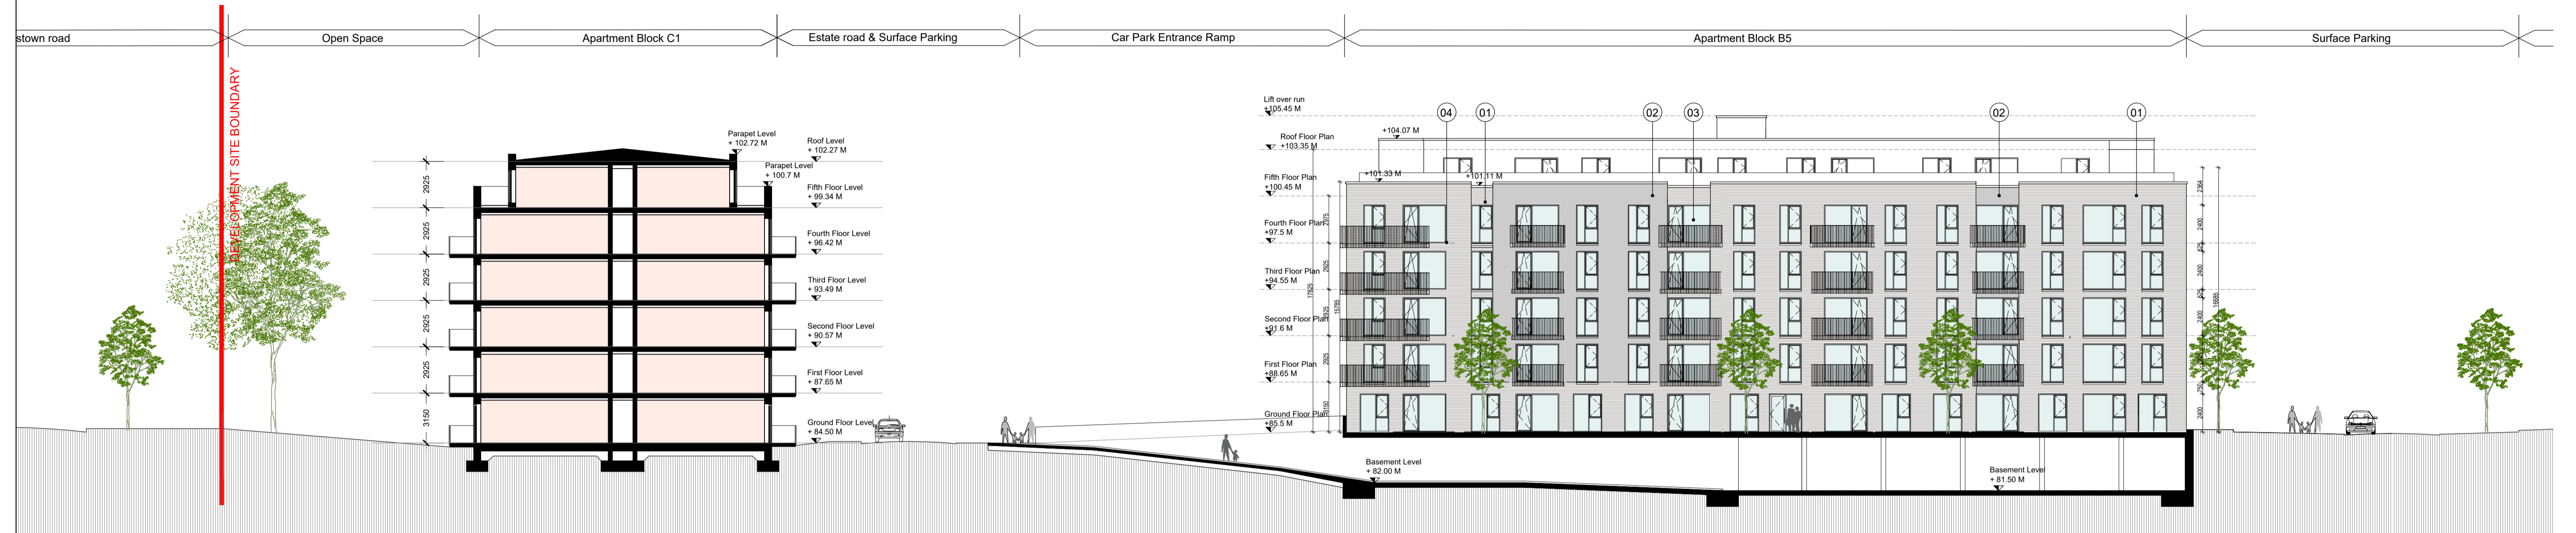

SITE SECTION C-C 1:200

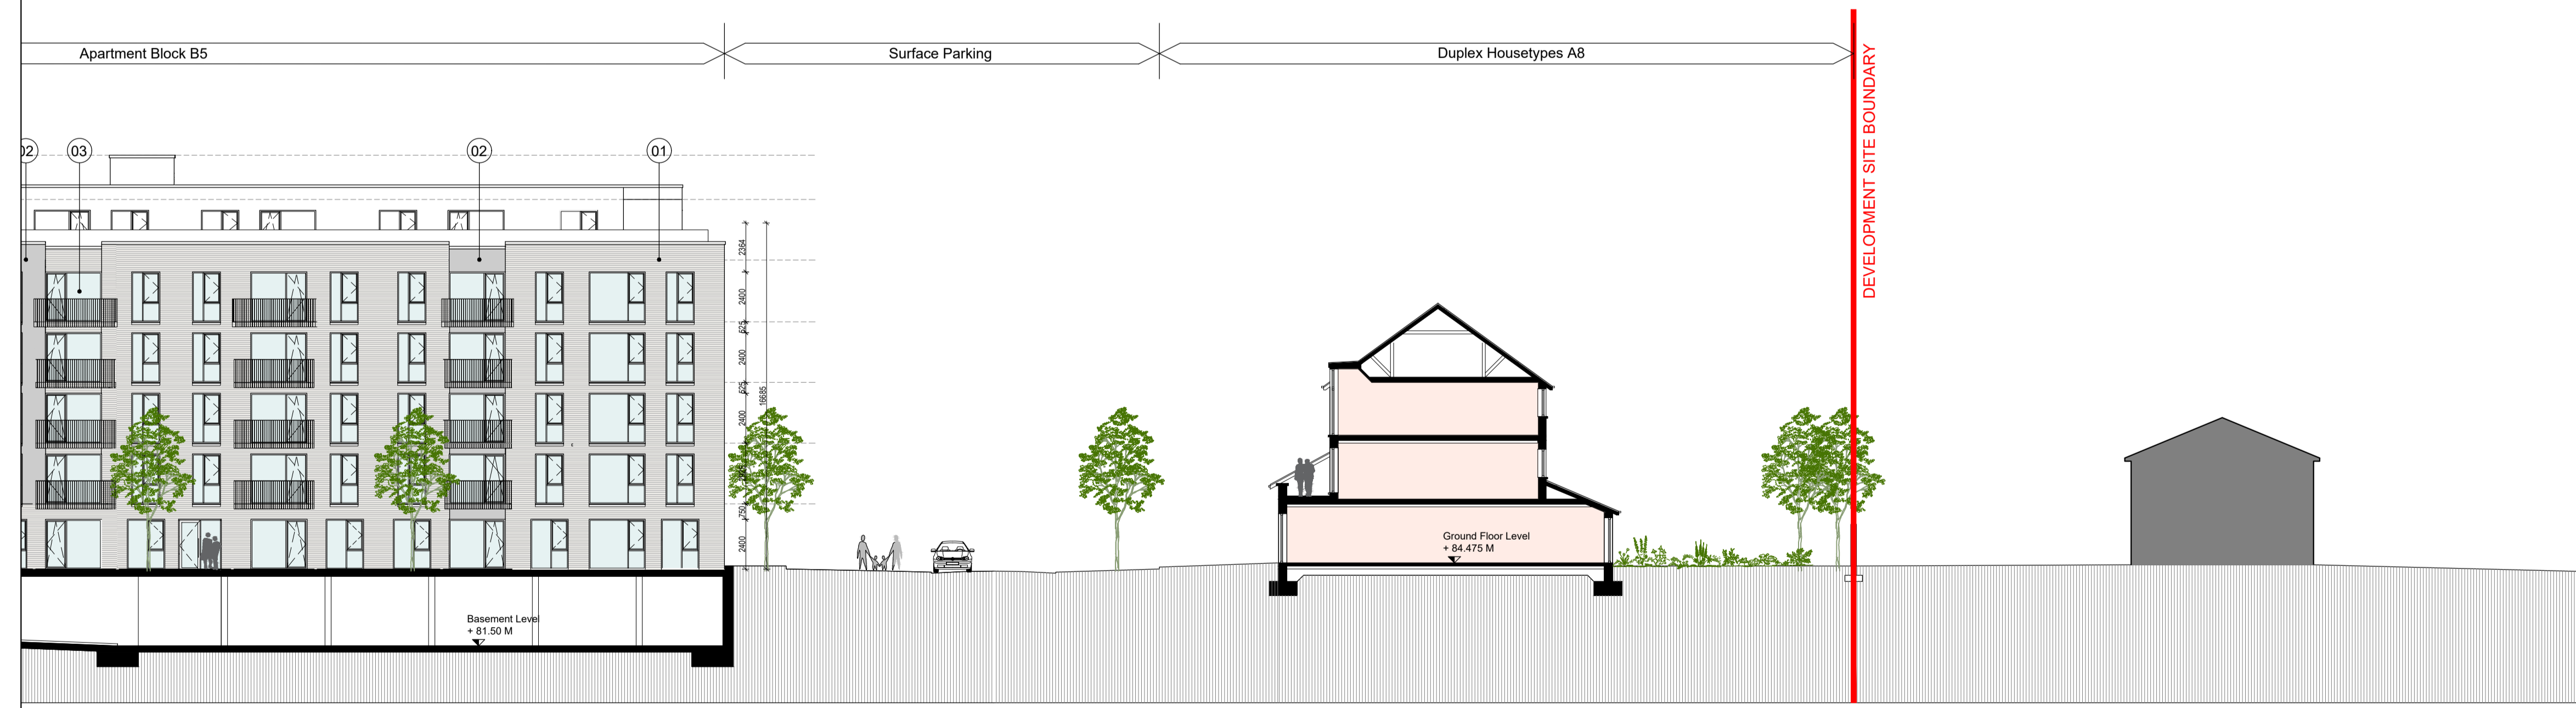

SITE SECTION C-C 1:200

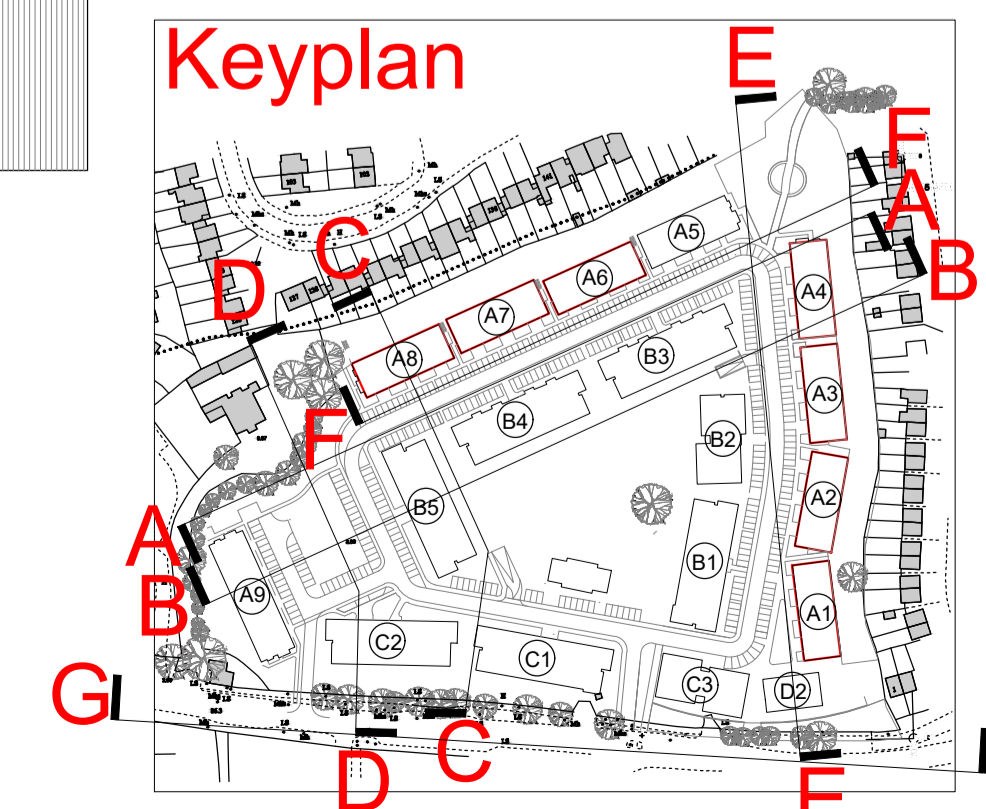

JOHN FLEMING ARCHITECTS
 103 LEESON STREET UPPER, DUBLIN 4
 T: (01) 6689888 E: info@jfa.ie W: www.jfa.ie

CLIENT
Ardstone Homes Ltd

PROJECT
Residential Development
at Schatarnstown Road

DRAWING
Site Section C-C

SCALE
Varies - as indicated

JOB NO.
1823

DRAWN BY
BD

DATE
November 2019

DRAWING NUMBER
P-S-9-003

REVISION

DRAWING LOCATION

DRAWING STATUS
PLANNING