

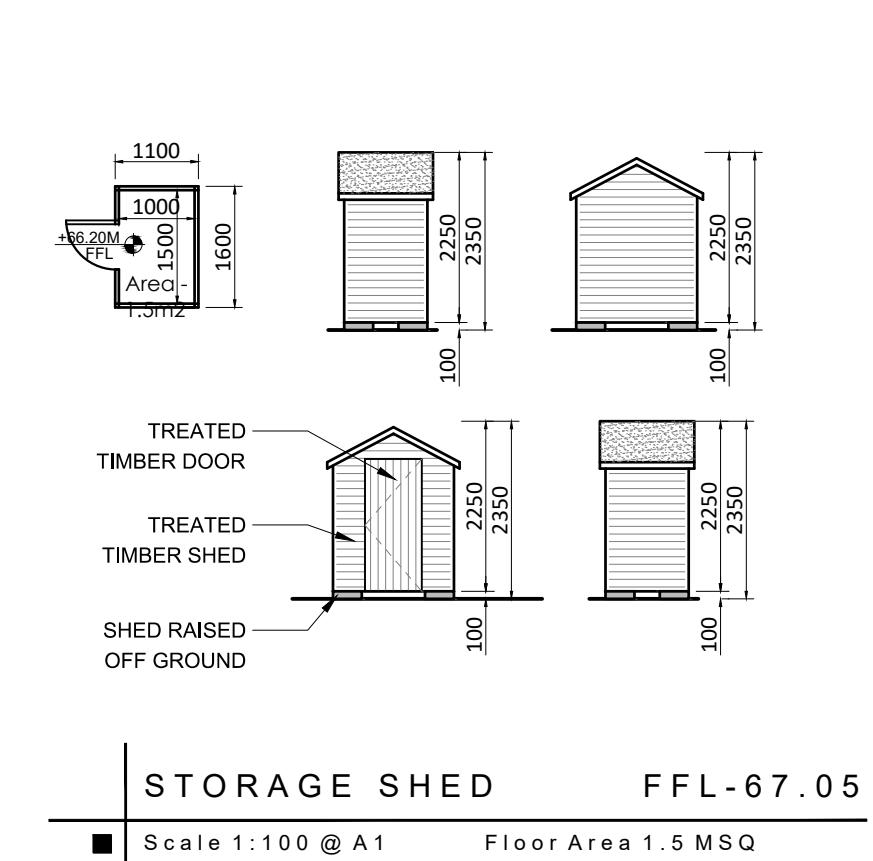
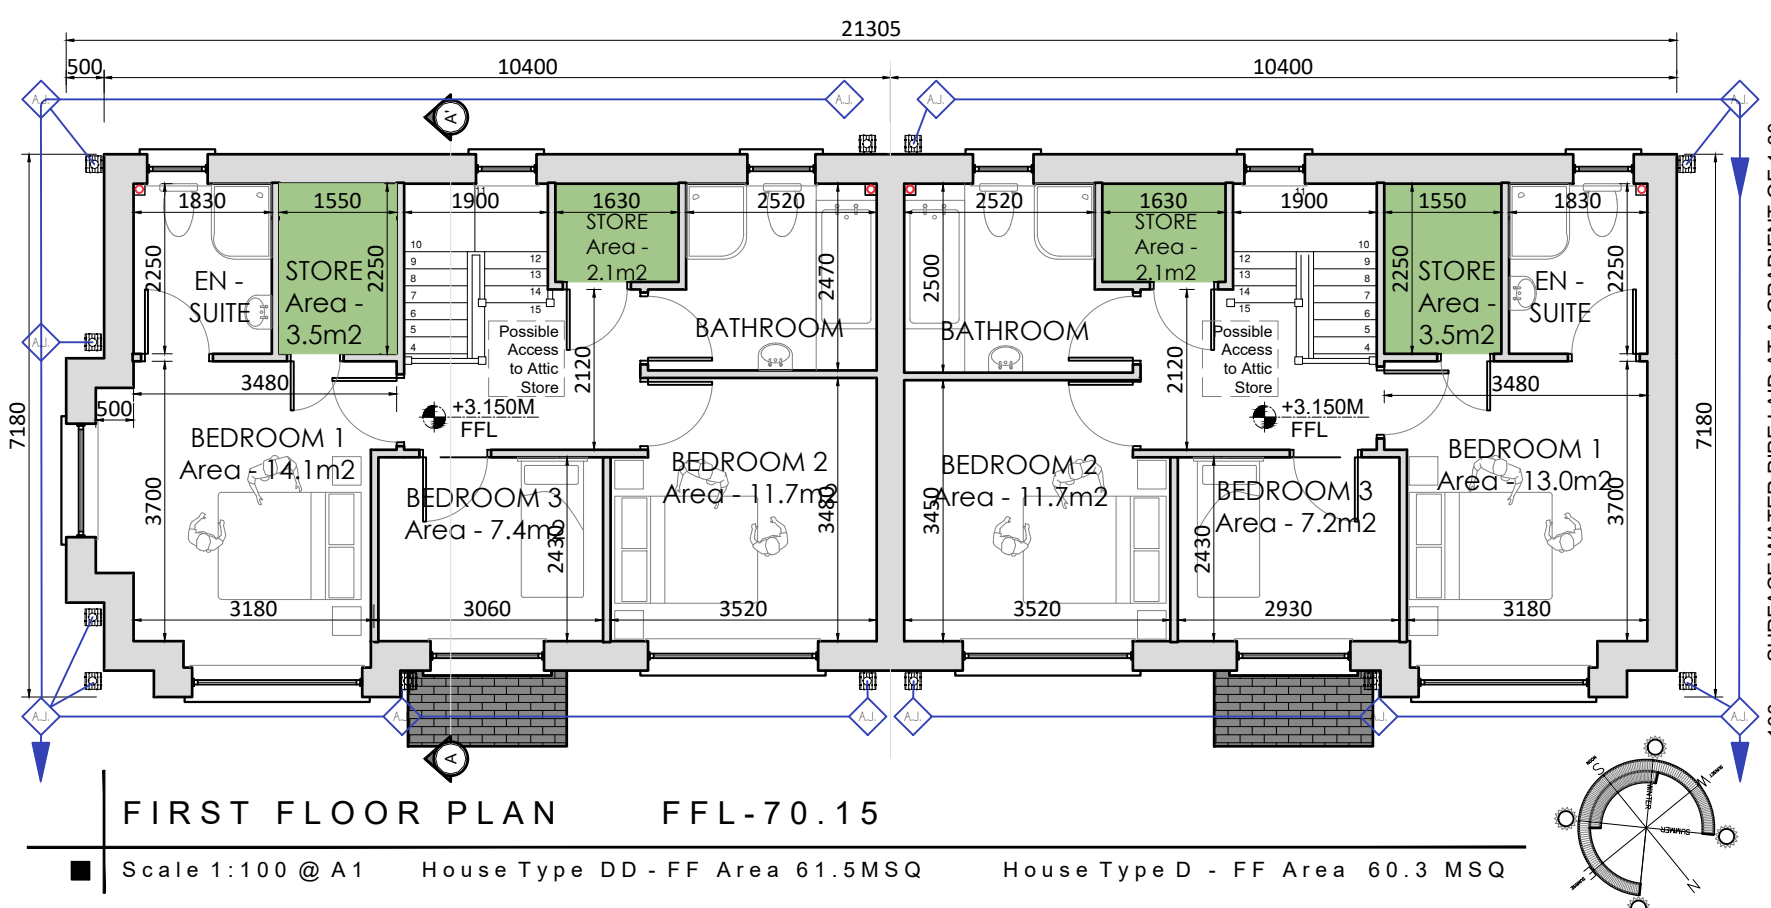
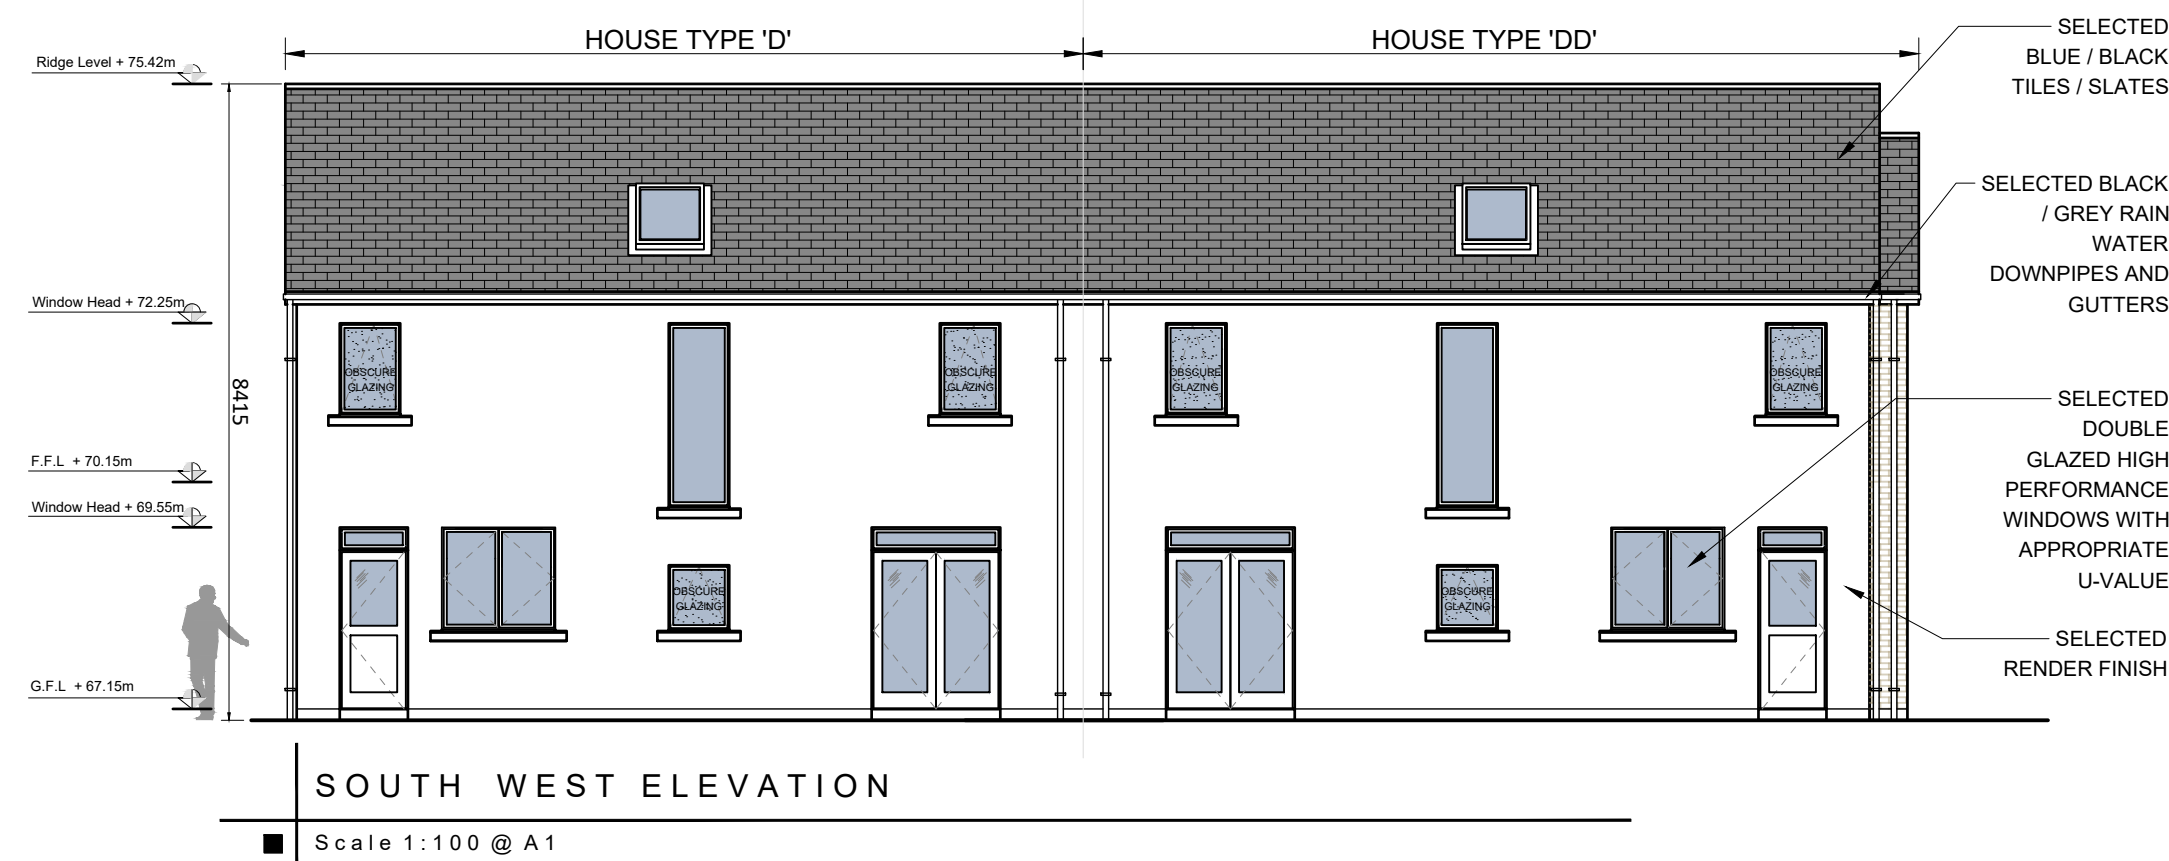


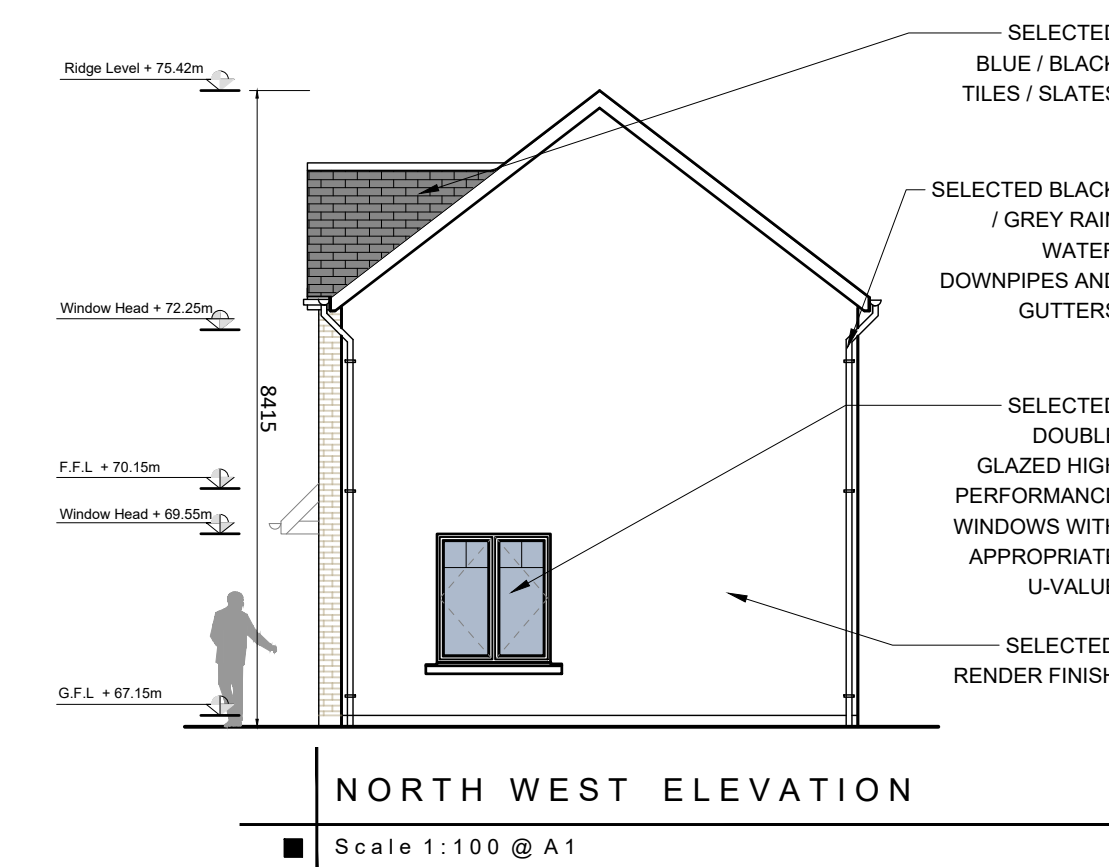

Date Rev.

ALL DWELLINGS TO COMPLY WITH BUILDING REGULATIONS PART L 2011 (CONSERVATION OF FUEL AND ENERGY)

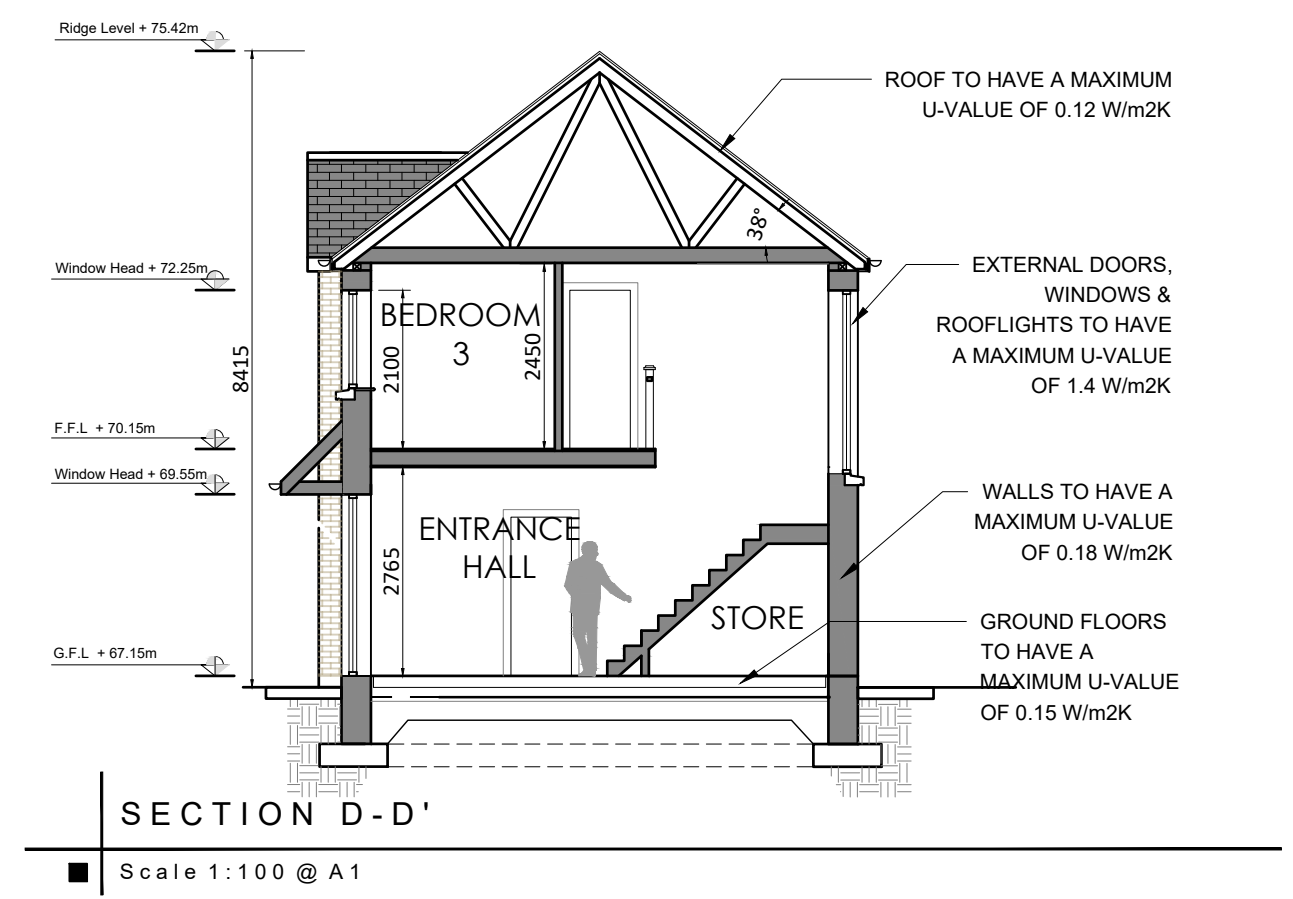

KEY LEGEND

Planning ref no
Fire ref no
Drawing no.
18002-313-1B