



1 NORTH-EAST CONTEXTUAL ELEVATION
1:500

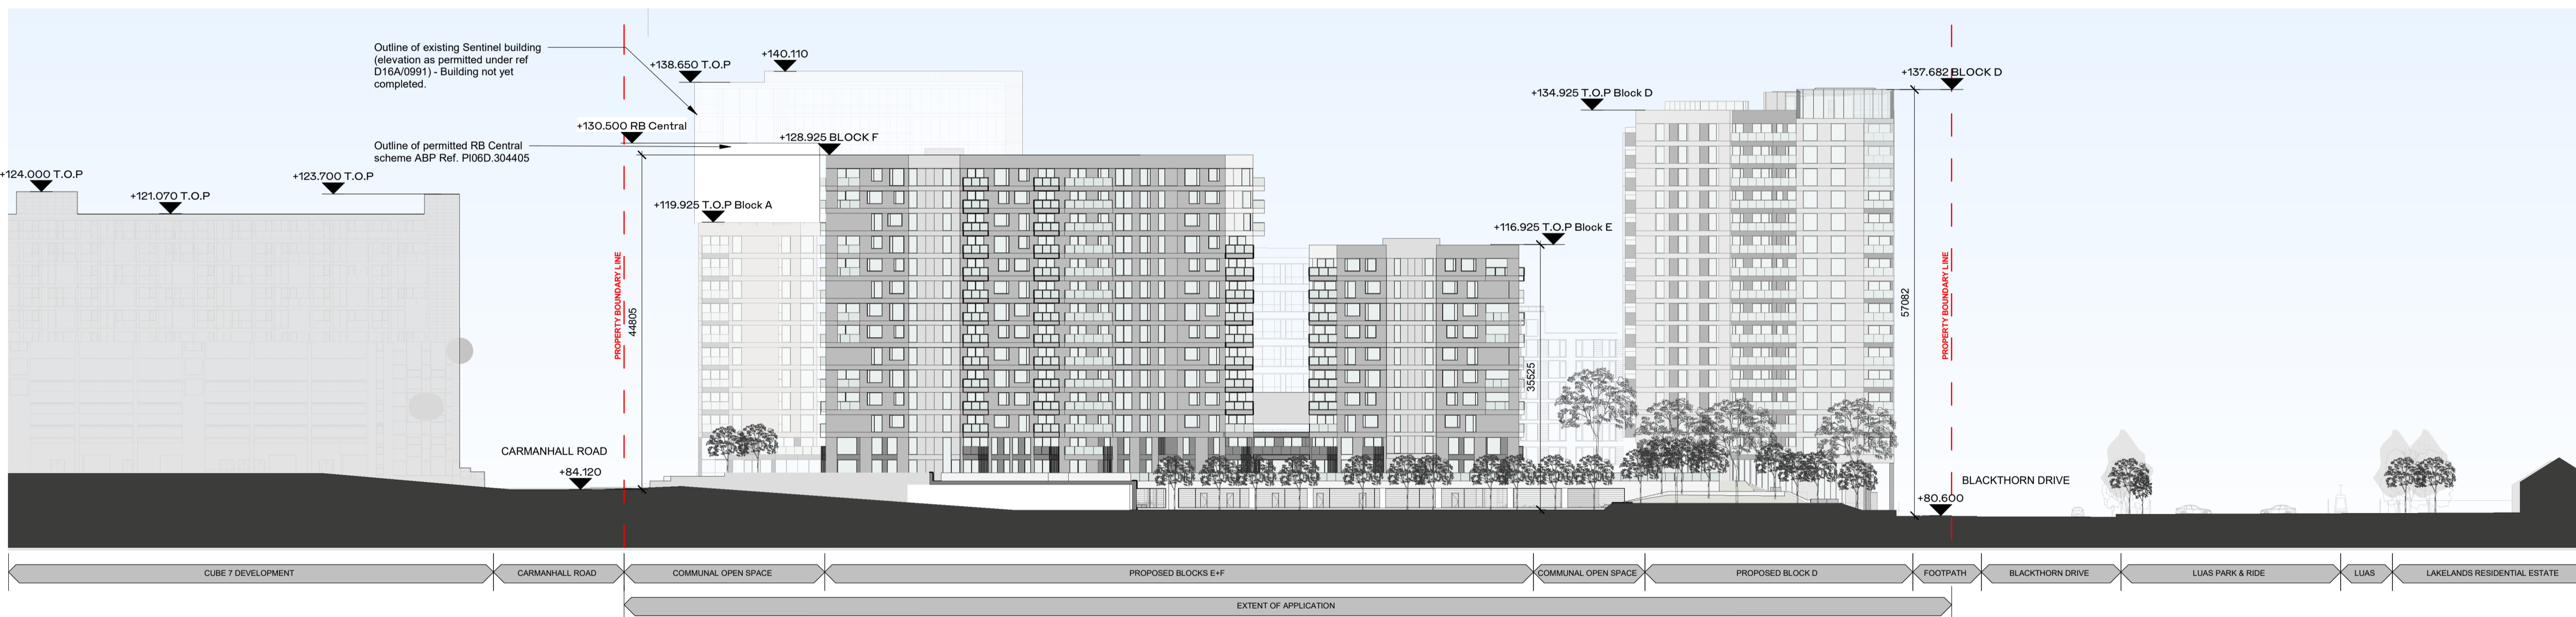


2 SOUTH-EAST CONTEXTUAL ELEVATION
1:500

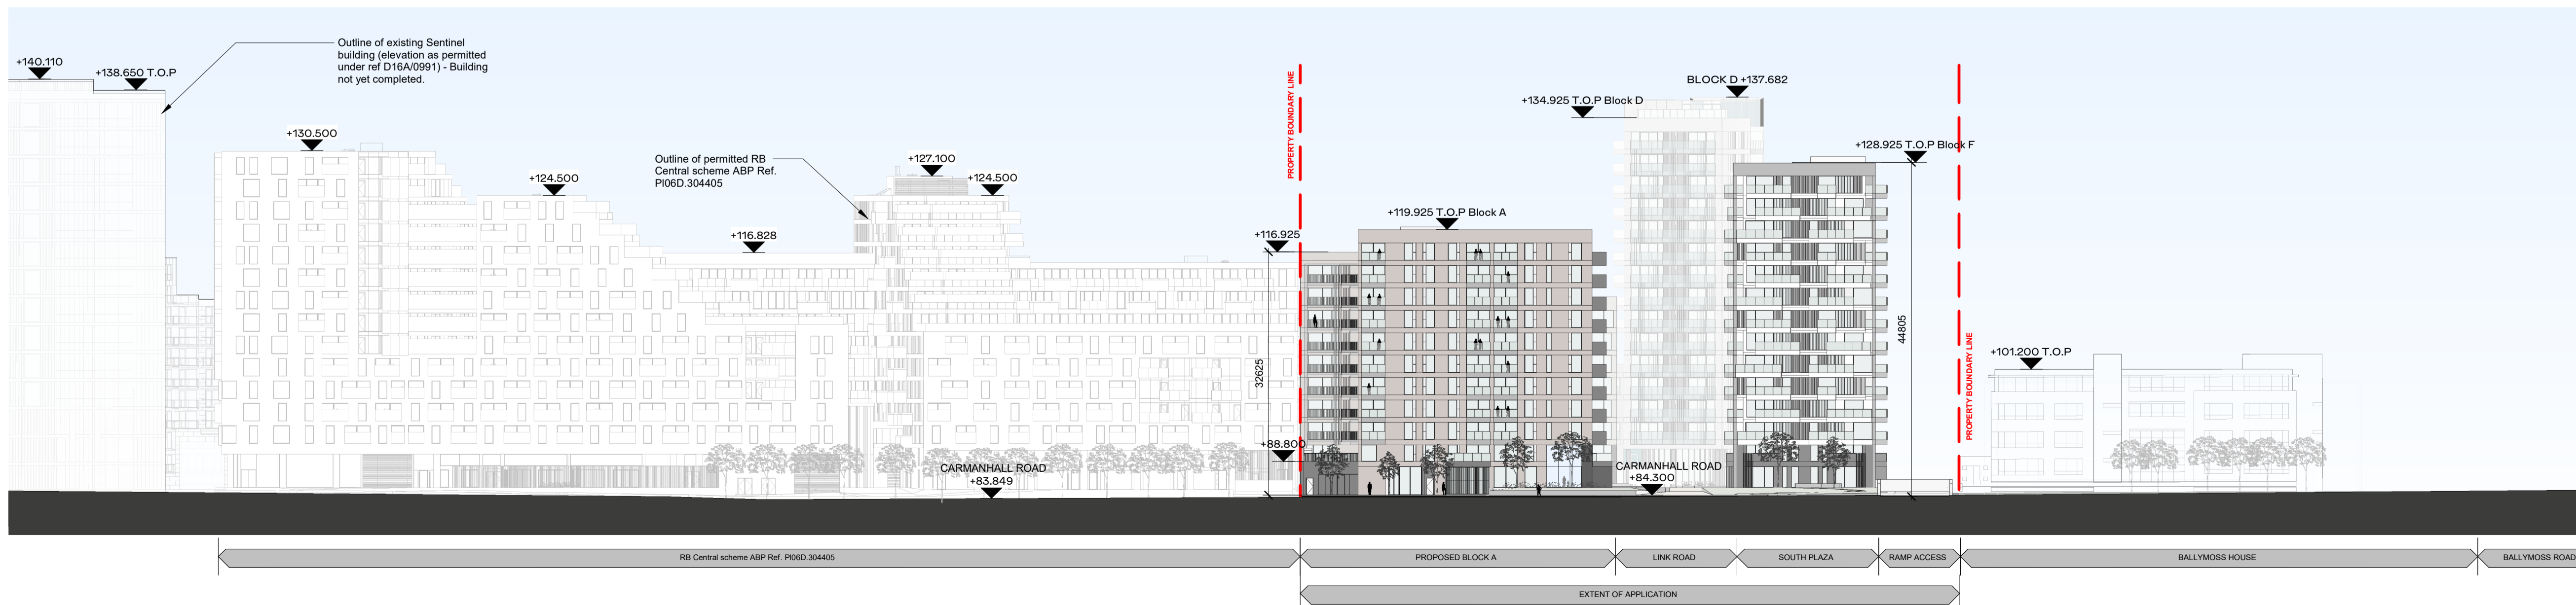

3 SOUTH-WEST CONTEXTUAL ELEVATION
1:500

ALL DIMENSIONS TO BE CHECKED ON SITE
NO DIMENSIONS TO BE SCALED FROM THIS DRAWING
DRAWING IS TO BE READ IN CONJUNCTION WITH RELEVANT CONSULTANTS DRAWINGS

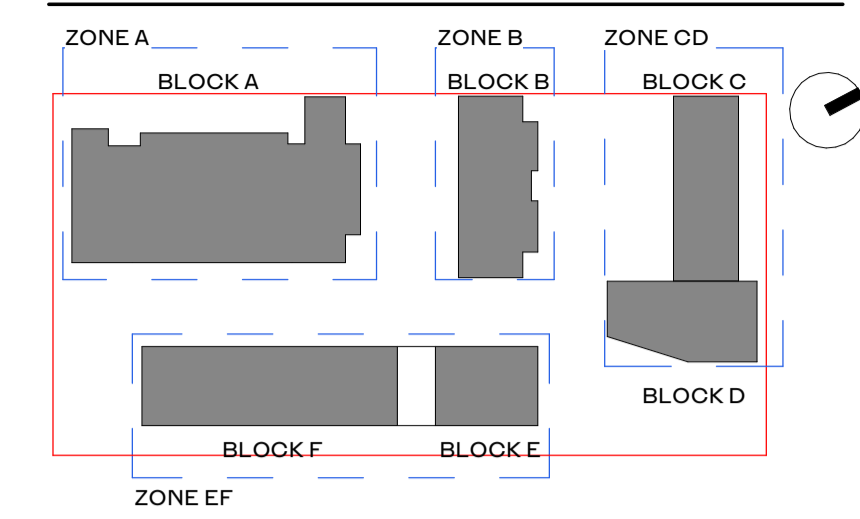

REV	DATE	DESCRIPTION	RJ	BM	CKH	DRN
A2	15.11.2019	ISSUED FOR PLANNING APPROVAL	RJ	HJE		
A1	18.07.2019	ISSUED FOR ABP PRE APPLICATION	RJ	BM	CKH	DRN

STATUS CODE DESCRIPTION
ISSUED FOR PLANNING APPROVAL

CLIENT
SANDYFORD GP Ltd.

PROJECT
SANDYFORD CENTRAL

DRAWING
PROPOSED CONTEXT ELEVATIONS

PROJECT NUMBER 950572 DATE 18/07/2019

SCALE@ A1: 1:500 DRAWN/CHECKED: BM/ RJ

REVISION A2 SFC-HJL-XX-ZZ-DR-A-2001 STATUS CODE: A1

Henry J Lyons

Architecture + Interiors
henryjlyons.com +353 1 889 3333 info@henryjlyons.com 51-54 Pearse Street Dublin D02 KA66