



ALL DIMENSIONS TO BE CHECKED ON SITE
 NO DIMENSIONS TO BE SCALED FROM THIS DRAWING
 DRAWING IS TO BE READ IN CONJUNCTION WITH RELEVANT CONSULTANTS DRAWINGS

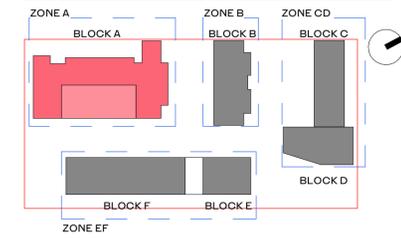


Elevation - Materials Reference

- 01 SELECTED BRICK / BRICK PANEL SYSTEM
- 02 SELECTED BRICK / SOLDIER COURSE
- 03 SELECTED DOUBLE GLAZED ALUMINIUM WINDOW SYSTEM, NATURAL ANODISED FINISH
- 04 SELECTED BRISE SOLEIL / FIN SYSTEM
- 05 SELECTED FIBRE CEMENT RAINSCREEN CLADDING SYSTEM
- 06 SELECTED SAFETY GLASS BALUSTRADE SYSTEM TO BALCONY
- 07 SELECTED COLOURED RAINSCREEN SYSTEM
- 08 SELECTED CURTAIN WALL SYSTEM, NATURAL ANODISED ALUMINIUM FINISH
- 09 BACKPAINTED GLASS IN SELECTED COLOUR TO ENTRANCES
- 10 SELECTED METAL CLADDING SYSTEM
- 11 METAL BALUSTRADE SYSTEM, SELECTED COLOUR PPC FINISH
- 12 SELECTED CLADDING SYSTEM TO BALCONY FASCIA AND SOFFIT

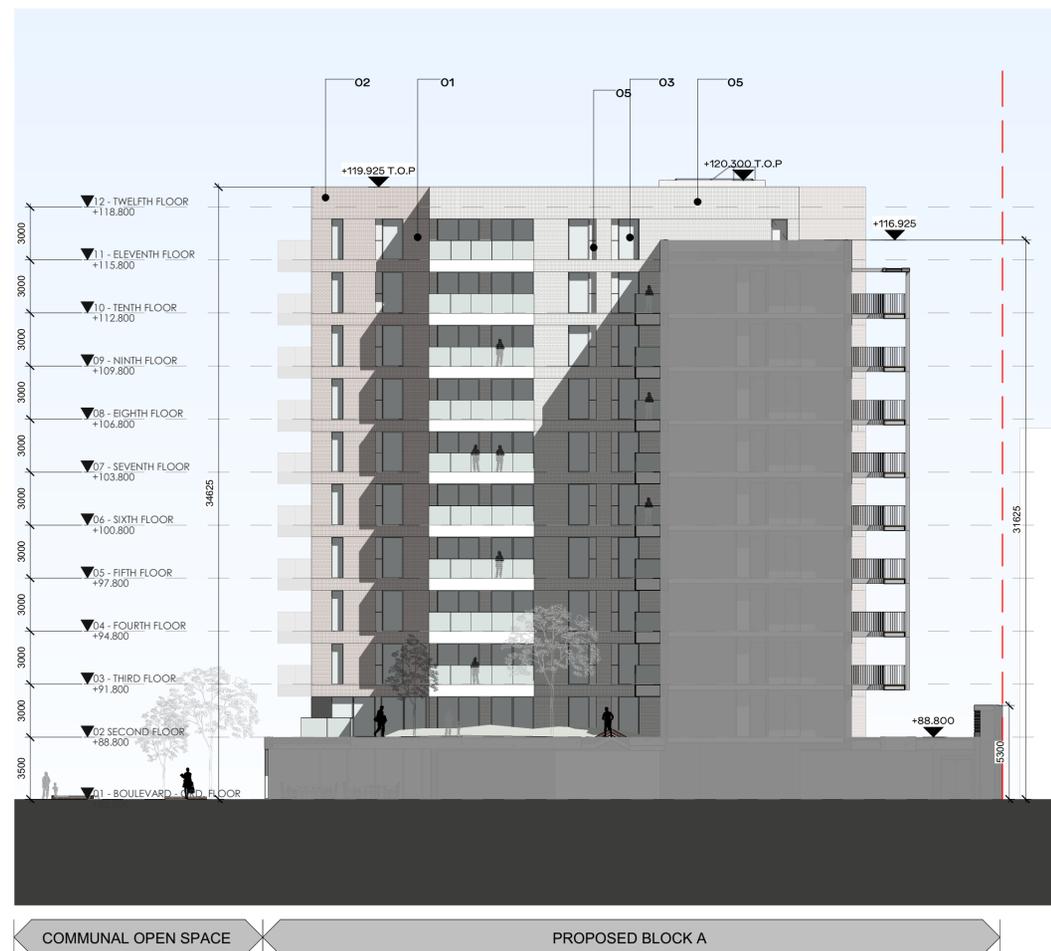

1 Elevation Block A - Courtyard North-East
 1:200

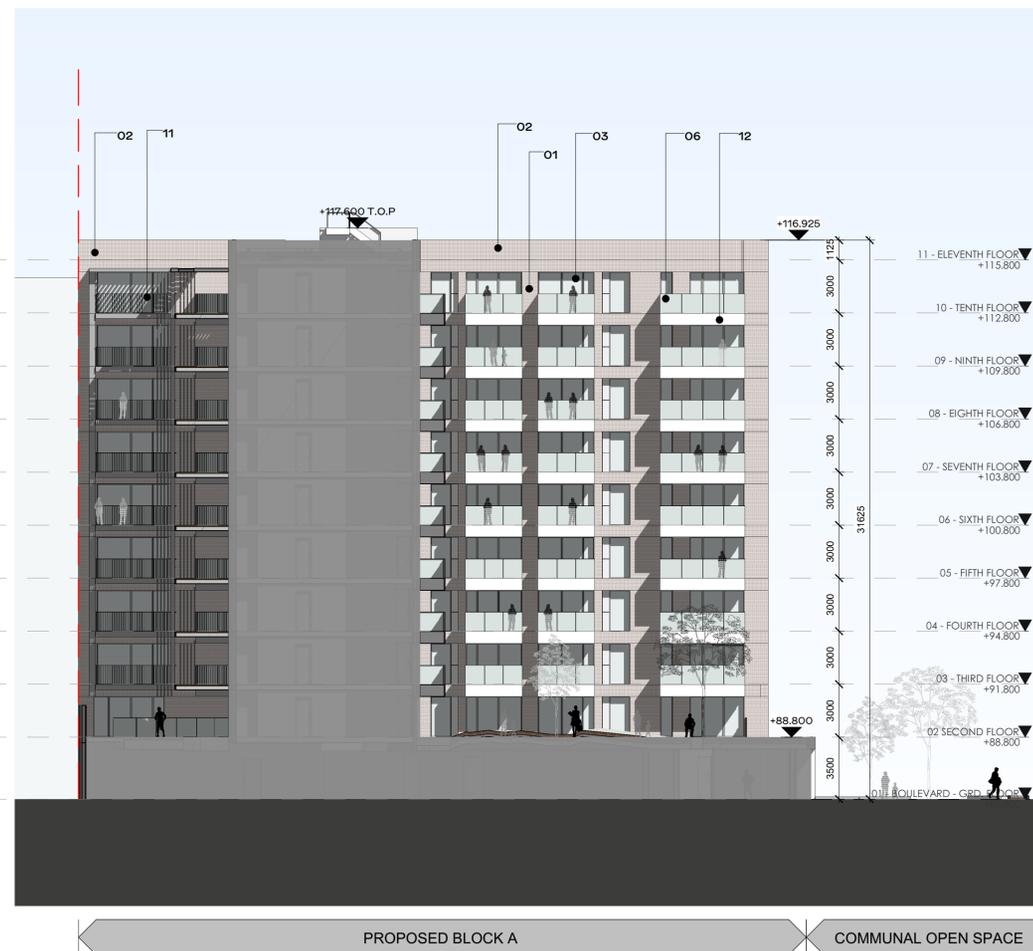

2 Elevation Block A - Courtyard South-West
 1:200

REV	DATE	DESCRIPTION	CHK	DRN
A1	15.11.2019	ISSUED FOR PLANNING APPROVAL	RJ	HJL

STATUS CODE DESCRIPTION
ISSUED FOR PLANNING APPROVAL

CLIENT
 SANDYFORD GP Ltd.

PROJECT
 SANDYFORD CENTRAL

DRAWING
 PROPOSED BLOCK 'A' COURTYARD ELEVATIONS

PROJECT NUMBER
 950572

DATE
 01/07/2019

SCALE@ A1:
 1:200

DRAWN/CHECKED:
 HJL/ DB

REVISION	DRAWING NUMBER	STATUS CODE
A1	SFC-HJL-XX-ZZ-DR-A-2011	A1

Henry J Lyons

Architecture + Interiors
 henryjlyons.com

+353 1 888 3333
 info@henryjlyons.com

53.54 Pearse Street
 Dublin D02 K666