


ALL DIMENSIONS TO BE CHECKED ON SITE  
NO DIMENSIONS TO BE SCALED FROM THIS DRAWING  
DRAWING IS TO BE READ IN CONJUNCTION WITH RELEVANT CONSULTANTS DRAWINGS

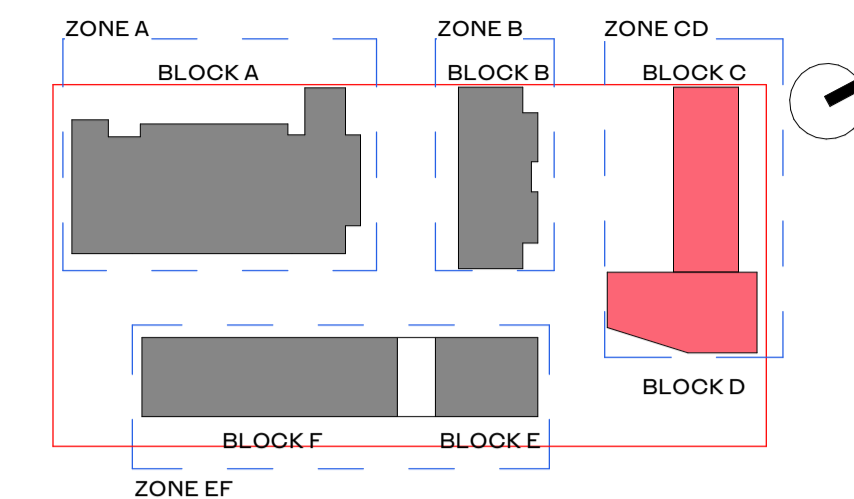

Elevation - Materials Reference

- 01 SELECTED BRICK / BRICK PANEL SYSTEM
- 02 SELECTED BRICK / SOLDIER COURSE
- 03 SELECTED DOUBLE GLAZED ALUMINIUM WINDOW SYSTEM, NATURAL ANODISED FINISH
- 04 SELECTED BRISE SOLEIL / FIN SYSTEM
- 05 SELECTED FIBRE CEMENT RAINSCREEN CLADDING SYSTEM
- 06 SELECTED SAFETY GLASS BALUSTRADE SYSTEM TO BALCONY
- 07 SELECTED COLOURED RAINSCREEN SYSTEM
- 08 SELECTED CURTAIN WALL SYSTEM, NATURAL ANODISED ALUMINIUM FINISH
- 09 BACKPAINTED GLASS IN SELECTED COLOUR TO ENTRANCES
- 10 SELECTED METAL CLADDING SYSTEM
- 11 METAL BALUSTRADE SYSTEM, SELECTED COLOUR PPC FINISH
- 12 SELECTED CLADDING SYSTEM TO BALCONY FASCIA AND SOFFIT

REV	DATE	DESCRIPTION	RJ	BM	CKH	DRN
A2	15.11.2019	ISSUED FOR PLANNING APPROVAL	RJ	BM		HJL
A1	18.07.2019	ISSUED FOR ABP PRE APPLICATION	RJ	BM		CKH

STATUS CODE DESCRIPTION  
**ISSUED FOR PLANNING APPROVAL**

CLIENT  
SANDYFORD GP Ltd.

PROJECT  
SANDYFORD CENTRAL

DRAWING  
PROPOSED BLOCK 'C-D' ELEVATIONS 01

PROJECT NUMBER 950572 DATE 18/07/2019

SCALE@ A1: 1:200 DRAWN/CHECKED: BM/ RJ

REVISION DRAWING NUMBER STATUS CODE:  
A2 SFC-HJL-XX-ZZ-DR-A-2013 A1

**Henry J Lyons**

Architecture + Interiors +353 1 888 3333 51-54 Pearse Street  
henryjlyons.com info@henryjlyons.com Dublin D02 KA66



1 BLK C & D North East Elevation  
1:200



2 BLK C & D North West Elevation  
1:200