


ALL DIMENSIONS TO BE CHECKED ON SITE
 NO DIMENSIONS TO BE SCALED FROM THIS DRAWING
 DRAWING IS TO BE READ IN CONJUNCTION WITH RELEVANT CONSULTANTS DRAWINGS

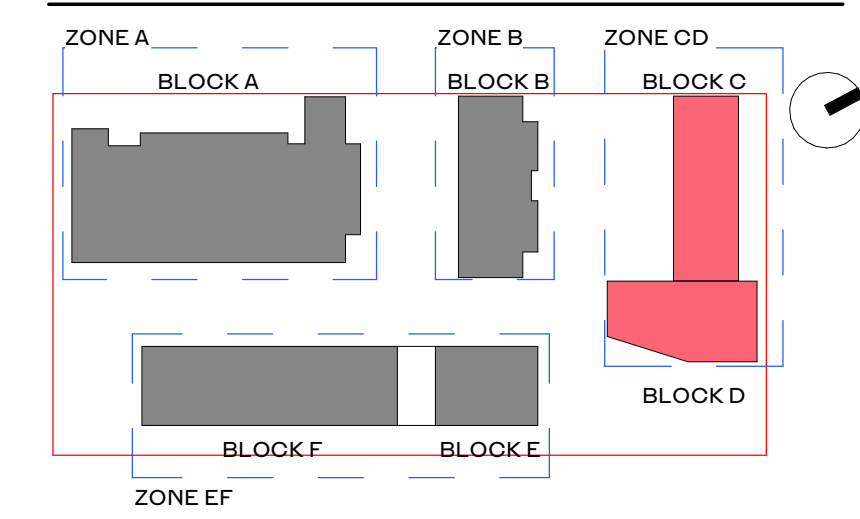

Elevation - Materials Reference

- 01 SELECTED BRICK / BRICK PANEL SYSTEM
- 02 SELECTED BRICK / SOLDIER COURSE
- 03 SELECTED DOUBLE GLAZED ALUMINIUM WINDOW SYSTEM, NATURAL ANODISED FINISH
- 04 SELECTED BRISE SOLEIL / FIN SYSTEM
- 05 SELECTED FIBRE CEMENT RAINSCREEN CLADDING SYSTEM
- 06 SELECTED SAFETY GLASS BALUSTRADE SYSTEM TO BALCONY
- 07 SELECTED COLOURED RAINSCREEN SYSTEM
- 08 SELECTED CURTAIN WALL SYSTEM, NATURAL ANODISED ALUMINIUM FINISH
- 09 BACKPAINTED GLASS IN SELECTED COLOUR TO ENTRANCES
- 10 SELECTED METAL CLADDING SYSTEM
- 11 METAL BALUSTRADE SYSTEM, SELECTED COLOUR PPC FINISH
- 12 SELECTED CLADDING SYSTEM TO BALCONY FASCIA AND SOFFIT

REV	DATE	DESCRIPTION	RJ	BM	CKH	DRN
A2	15.11.2019	ISSUED FOR PLANNING APPROVAL	RJ			H.J.L.
A1	18.07.2019	ISSUED FOR ABP PRE APPLICATION	RJ			BM

STATUS CODE DESCRIPTION
ISSUED FOR PLANNING APPROVAL

CLIENT
 SANDYFORD GP Ltd.

PROJECT
 SANDYFORD CENTRAL

DRAWING
 PROPOSED BLOCK 'C-D' ELEVATIONS 02

PROJECT NUMBER
 950572

DATE
 18/07/2019

SCALE@ A1:
 1 : 200

DRAWN/CHECKED:
 BM/ RJ

REVISION DRAWING NUMBER STATUS CODE:
 A2 SFC-HJL-XX-ZZ-DR-A-2014 A1

Henry J Lyons

Architecture + Interiors
 henrylyons.com +353 1 888 3333 info@henrylyons.com 51-54 Pearse Street Dublin D02 KA66



1 BLK C & D South East Elevation
 1:200



2 BLK C & D South West Elevation
 1:200

CRECHE