



VIEW 01



VIEW 02



BR-04



GL-01



CL-03




GL-02




BR-04



KEY VIEW - BLOCK C

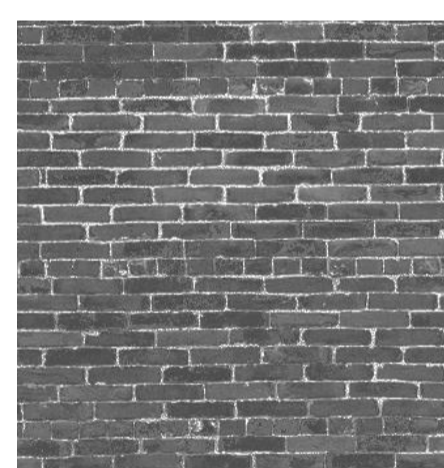

BR-04  
 Selected Brick or brick panel system with dark grey tone colour, light colour mortar joint to match, raked

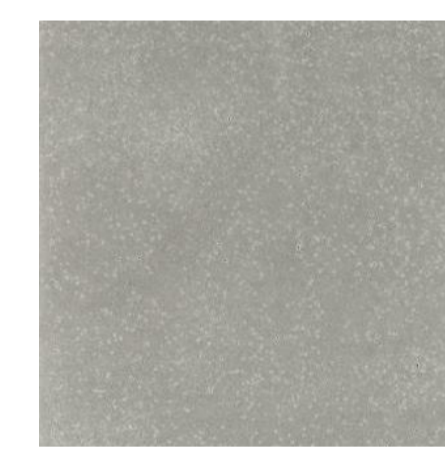

CL\_03  
 Glass fibre reinforced concrete panels cladding system with Ivory colour and matt and textured finish



MW-02  
 Anodized Aluminium frame/spandrel panel with satin silver grey finish



GL-01  
 Frameless back painted colour glass



GL-02  
 Safety glass balustrade system

REV	DATE	DESCRIPTION	CKH	DRN
A1	15.11.2019	ISSUED FOR PLANNING APPROVAL	RJ	HJL

ISSUED FOR INFORMATION

CLIENT  
**SANDYFORD GP Ltd.**

PROJECT  
**SANDYFORD CENTRAL**

DRAWING  
**Proposed Elevational Treatment Block C**

PROJECT NUMBER	DATE	DRAWN/CHECKED:	REVISION
950572	10/16/19	Author/Checker	
STATUS CODE:	DRAWING NUMBER		REVISION
A7	SFC-HJL-XX-ZZ-DR-A-2102		A1

# Henry J Lyons