



VIEW 01




VIEW 02




VIEW 03



FINS

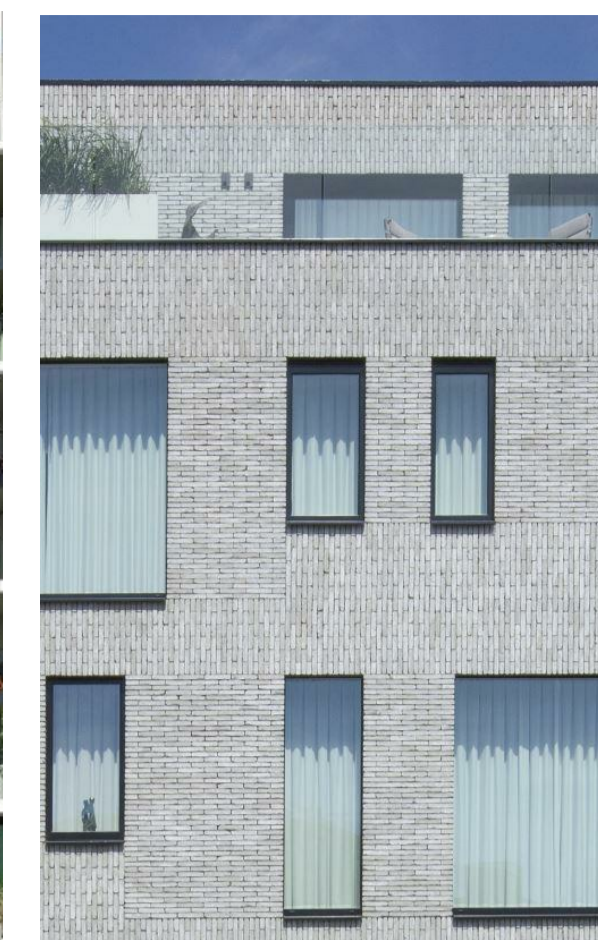

BR-03

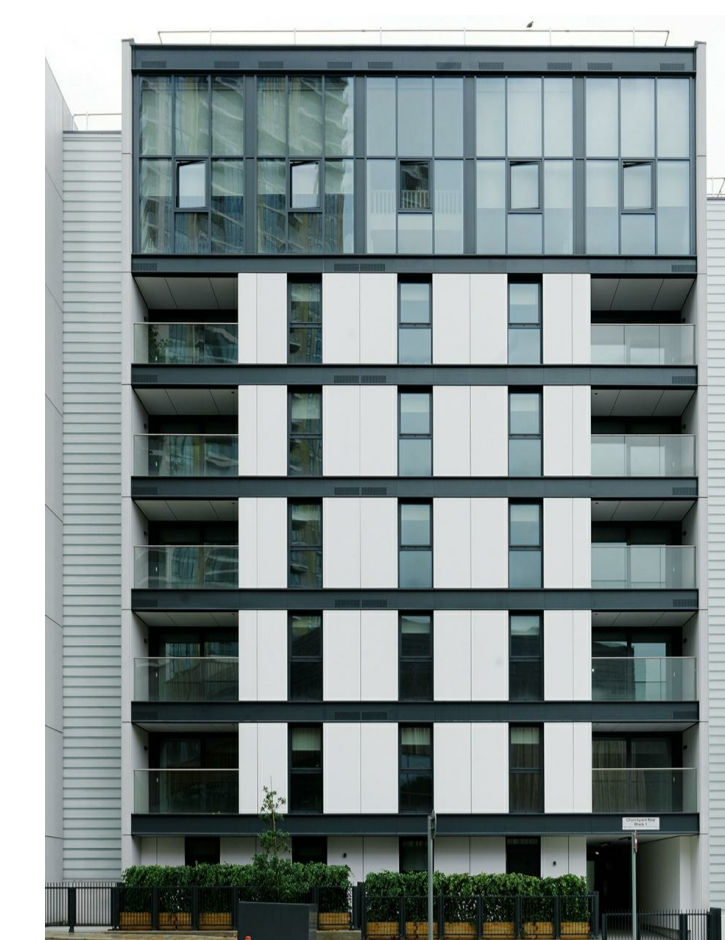

CL-03



KEY VIEW - BLOCK D



CL-03




GL-01




GL-02




BR-03

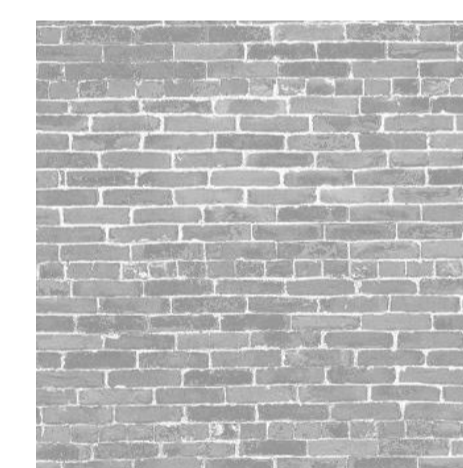

BR-03  
 Selected Brick or brick panel system with a light grey tone colour, light colour mortar joint to match, raked

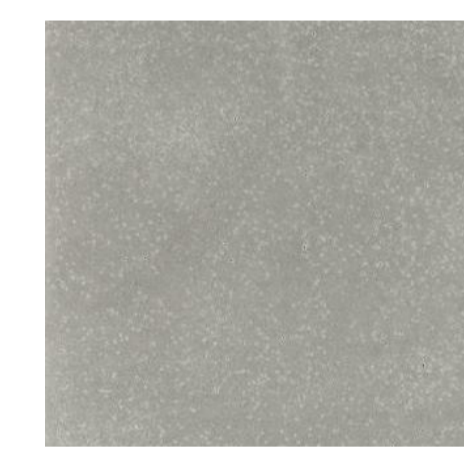

CL\_03  
 Glass fibre reinforced concrete panels cladding system with Ivory colour and matt and textured finish

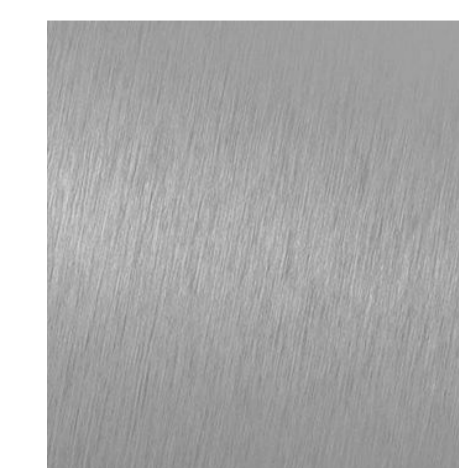

MW-02  
 Anodized Aluminium frame/spandrel panel with spanish satin silver clear finish



GL-01  
 Framelss back painted colour glass



GL-02  
 Safety glass balustrade system



MW-03  
 Anodized Aluminium frame/spandrel panel with satin charcoal grey finish

REV	DATE	DESCRIPTION	CKH	HJL	DRN
A1	15.11.2019	ISSUED FOR PLANNING APPROVAL	RJ	HJL	

STATUS CODE DESCRIPTION  
**ISSUED FOR INFORMATION**

CLIENT  
**SANDYFORD GP Ltd.**

PROJECT  
**SANDYFORD CENTRAL**

DRAWING  
**Proposed Elevational Treatment Block D**

PROJECT NUMBER	DATE	STATUS CODE	DRAWING NUMBER	REVISION
950572	10/16/19	A7	SFC-HJL-XX-ZZ-DR-A-2103	A1

**Henry J Lyons**

Architecture + Interiors  
 henrylyons.com  
 +353 1 888 3333  
 info@henrylyons.com  
 51-54 Pearse Street  
 Dublin D02 KA66