



VIEW 01



VIEW 02




VIEW 03



BR-04



MW-01

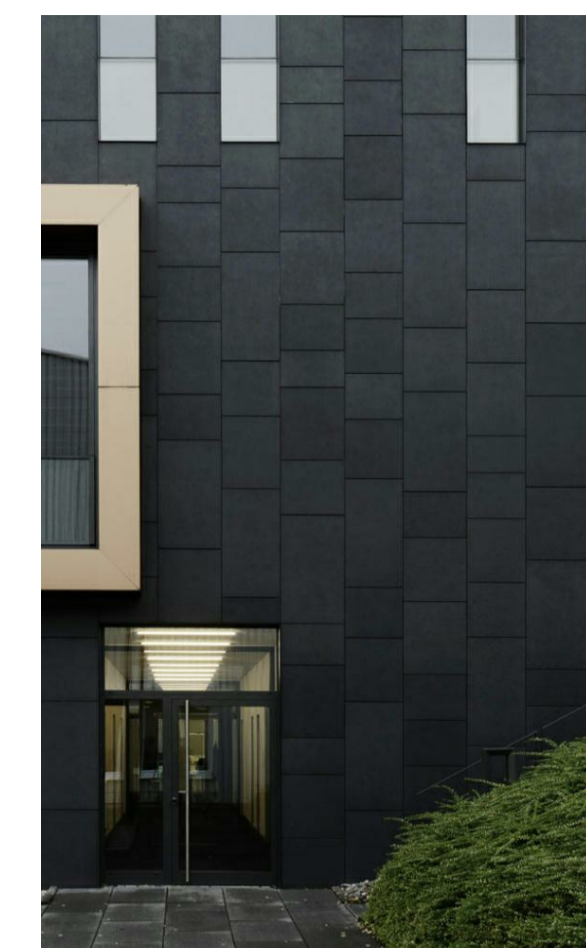


CL-04



GL-01




GL-02

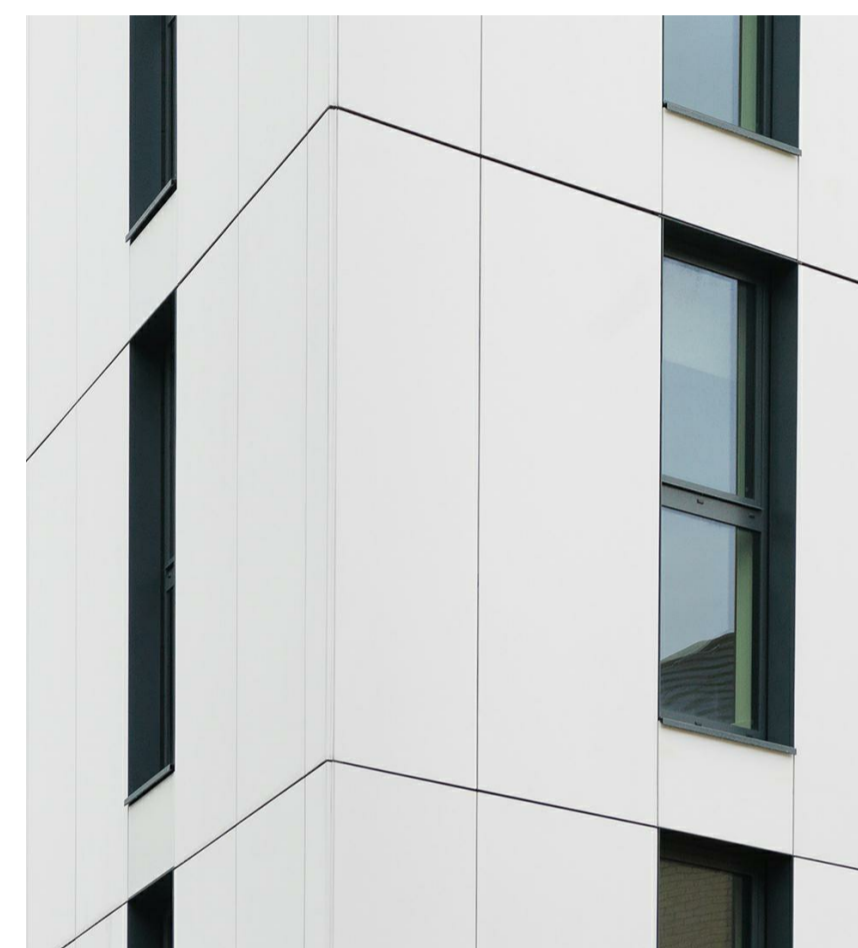

CL-02



CL-01

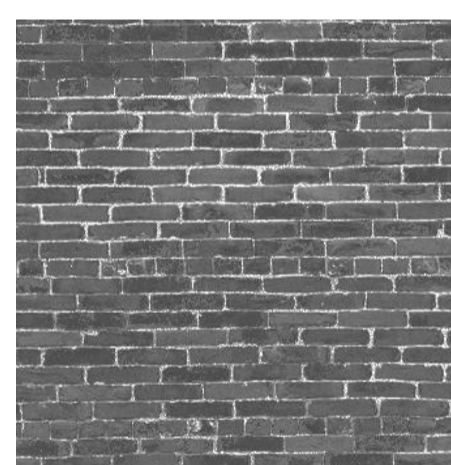

BR-04  
 Selected Brick or brick panel system with dark grey tone colour, light colour mortar joint to match, raked




GL-01  
 Frameless back painted colour glass



GL-02  
 Safety glass balustrade system




CL\_01  
 Glass fibre reinforced concrete panels cladding system with polar white colour and matt and textured finish

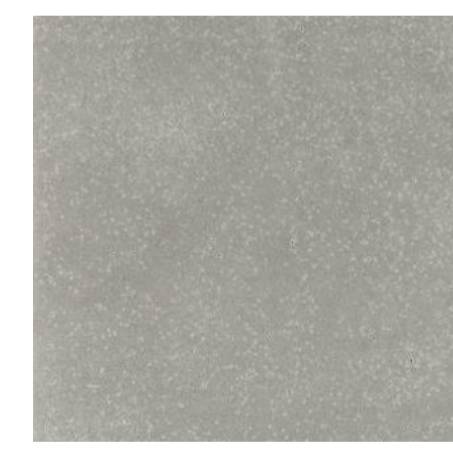

CL\_03  
 Glass fibre reinforced concrete panels cladding system with ivory colour and matt and textured finish



CL\_04  
 Glass fibre reinforced concrete panels cladding system whit liquid black colour and matt and textured finish

 

MW-01  
 Anodized Aluminium frame / spandrel / fins panel with powder coated RAL 9003



MW-02  
 Anodized Aluminium frame / spandrel / fins panel with spanish satin silver clear finish



CL\_02  
 Glass fibre reinforced concrete panels cladding system with off white colour and matt and textured finish



KEY VIEW - BLOCK E & F

REV	DATE	DESCRIPTION	CKH	DRN
A1	15.11.2019	ISSUED FOR PLANNING APPROVAL	RJ	HJL

ISSUED FOR INFORMATION

CLIENT  
**SANDYFORD GP Ltd.**

PROJECT  
**SANDYFORD CENTRAL**

DRAWING  
**Proposed Elevational Treatment Block EF**

PROJECT NUMBER	DATE	STATUS CODE	DRAWING NUMBER	REVISION
950572	10/16/19	A7	SFC-HJL-XX-ZZ-DR-A-2104	A1

**Henry J Lyons**

Architecture + Interiors  
 henryjlyons.com

+353 1 888 3333  
 info@henryjlyons.com

51-54 Pearse Street  
 Dublin D02 KA66