



BR-04  
 CL-01  
 MW-01  
 CL-01  
 GL-02  
 FT-01



KEY VIEW - BLOCK E & F

REV	DATE	DESCRIPTION	CKH	DRN
A1	15.11.2019	ISSUED FOR PLANNING APPROVAL	RJ	HJL

ISSUED FOR INFORMATION


CLIENT  
**SANDYFORD GP Ltd.**

PROJECT  
**SANDYFORD CENTRAL**

DRAWING  
**Proposed Elevational Treatment Block EF Gables**

PROJECT NUMBER	DATE	REVISION
950572	10/22/19	
SCALE@ A1:	DRAWN/CHECKED:	
NTS	Author/ Checker	
STATUS CODE:	DRAWING NUMBER	REVISION
A7	SFC-HJL-XX-ZZ-DR-A-2105	A1


**Henry J Lyons**

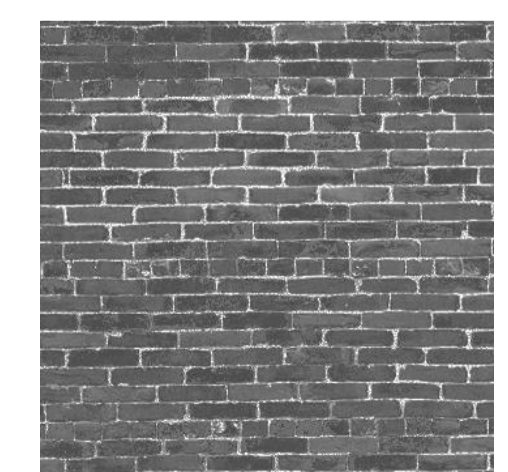

BR-04  
 Selected Brick or brick panel system with dark grey tone colour, light colour mortar joint to match, raked




CL\_01  
 Glass fibre reinforced concrete panels cladding system with Polar white colour and matt and textured finish

 

MW-01  
 Powder coated Aluminium frame / spandrel / fins panel with RAL 9003 colour finish



GL-02  
 Safety glass balustrade system

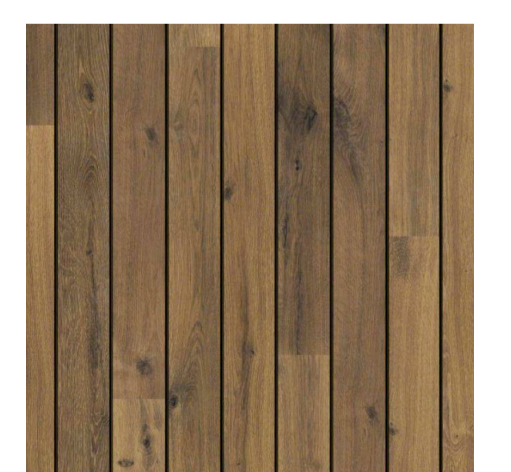

FT-01  
 Natural timber deck system