



ALL DIMENSIONS TO BE CHECKED ON SITE
 NO DIMENSIONS TO BE SCALED FROM THIS DRAWING
 DRAWING IS TO BE READ IN CONJUNCTION WITH RELEVANT CONSULTANTS DRAWINGS

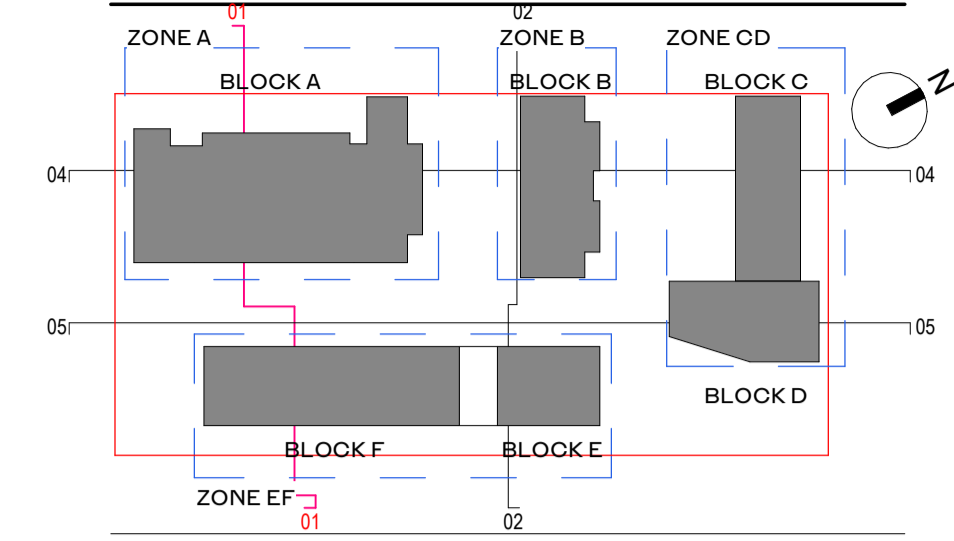

NOTE:
 The Site Boundary line is accurate at the point of the section

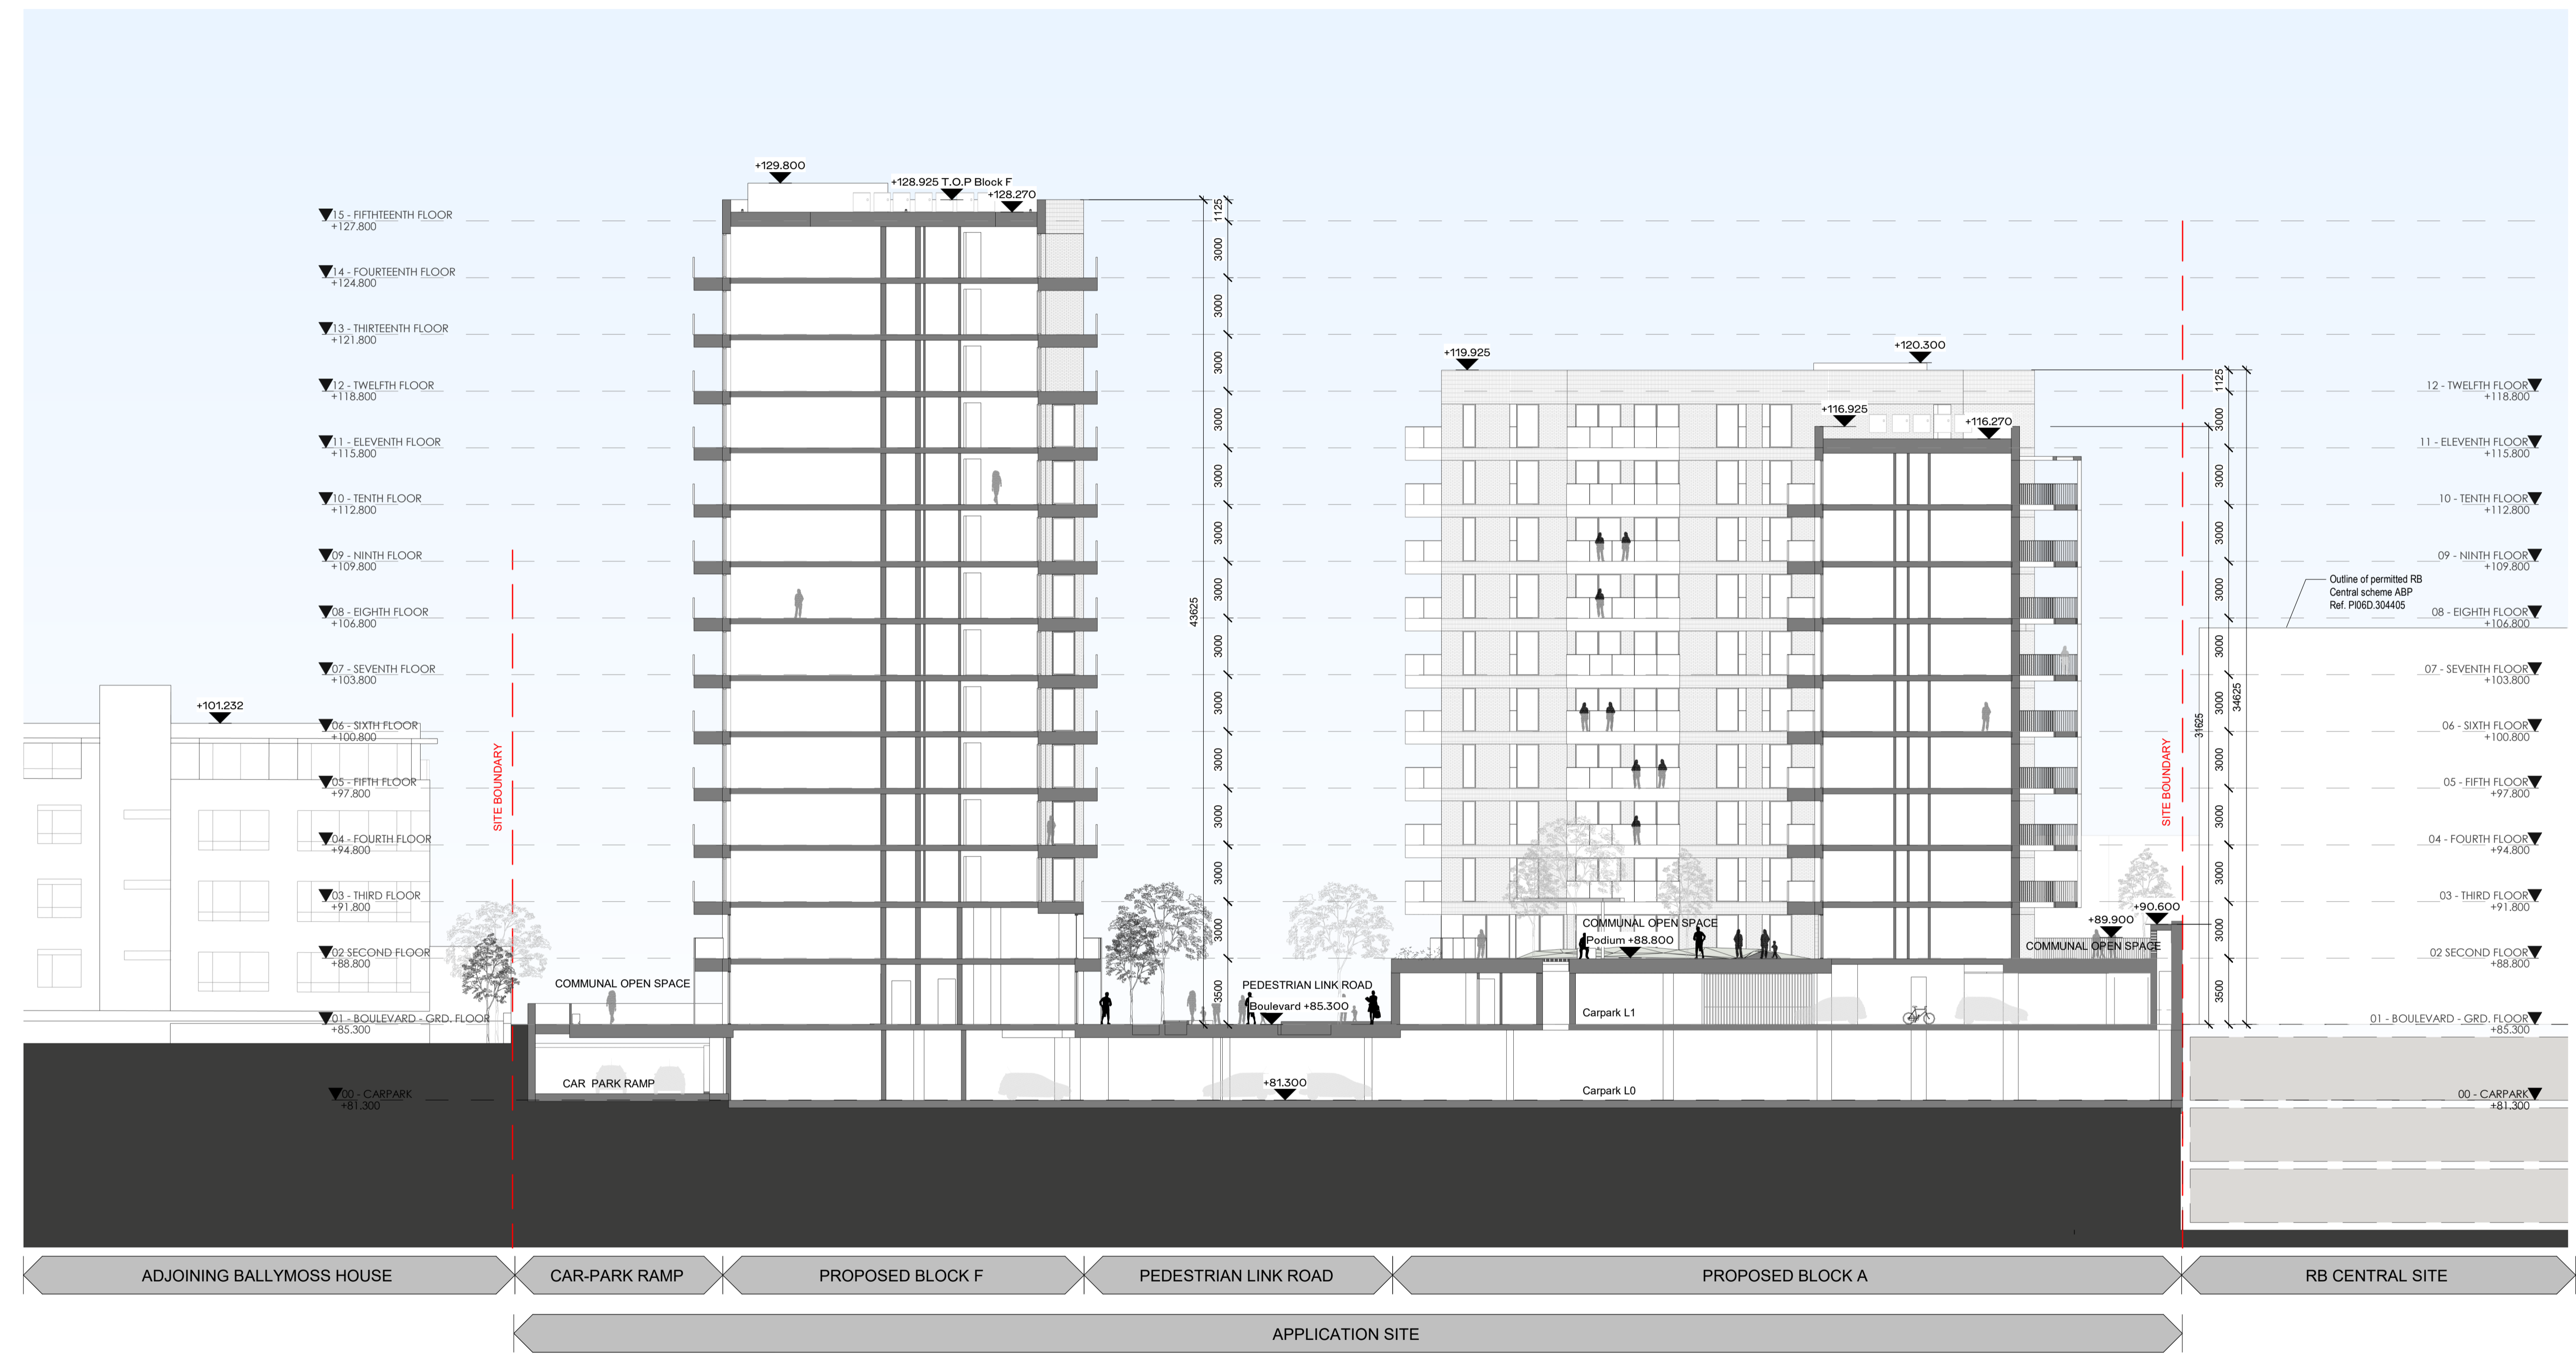

Outline of permitted RB
 Central scheme ABP
 Ref. P10ED.304405

REV	DATE	DESCRIPTION	RJ	BM	CKH	DRN
A2	15.11.2019	ISSUED FOR PLANNING APPROVAL	RJ	BM		
A1	18.07.2019	ISSUED FOR ABP PRE APPLICATION	RJ	BM		

STATUS CODE DESCRIPTION
ISSUED FOR PLANNING APPROVAL

CLIENT
 SANDYFORD GP Ltd.

PROJECT
 SANDYFORD CENTRAL

DRAWING
 PROPOSED SECTION 01

PROJECT NUMBER
 950572

DATE
 01/07/2019

SCALE@ A1:
 1:200

DRAWN/CHECKED:
 HJL/DB

REVISION DRAWING NUMBER STATUS CODE:
 A2 SFC-HJL-XX-ZZ-DR-A-3001 A1

Henry J Lyons

Architecture • Interiors
 henrylyons.com

+353 1 888 3333
 info@henrylyons.com

51-54 Pearse Street
 Dublin D02 KA66