



ALL DIMENSIONS TO BE CHECKED ON SITE
 NO DIMENSIONS TO BE SCALED FROM THIS DRAWING
 DRAWING IS TO BE READ IN CONJUNCTION WITH RELEVANT CONSULTANTS DRAWINGS

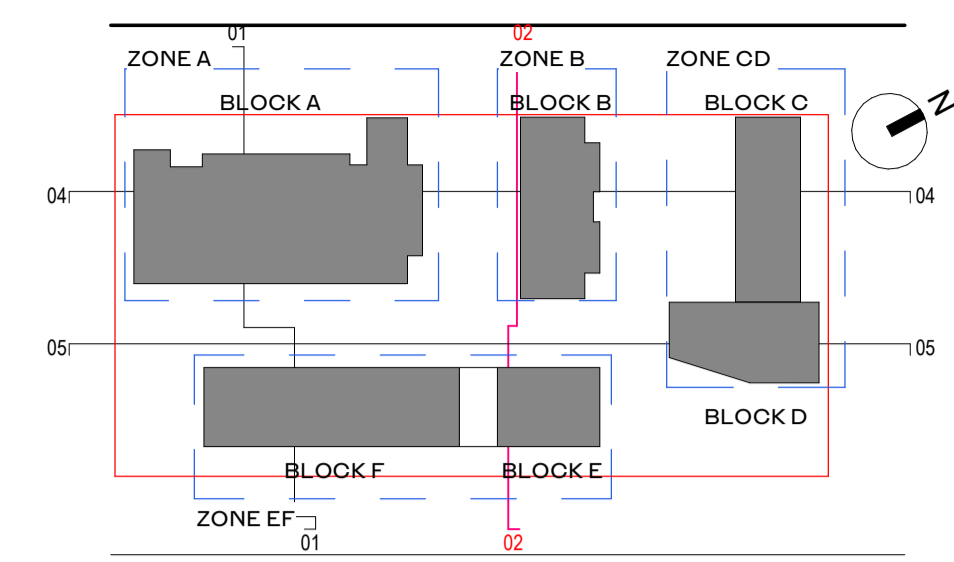

NOTE:
 The Site Boundary line is accurate at the point of the section

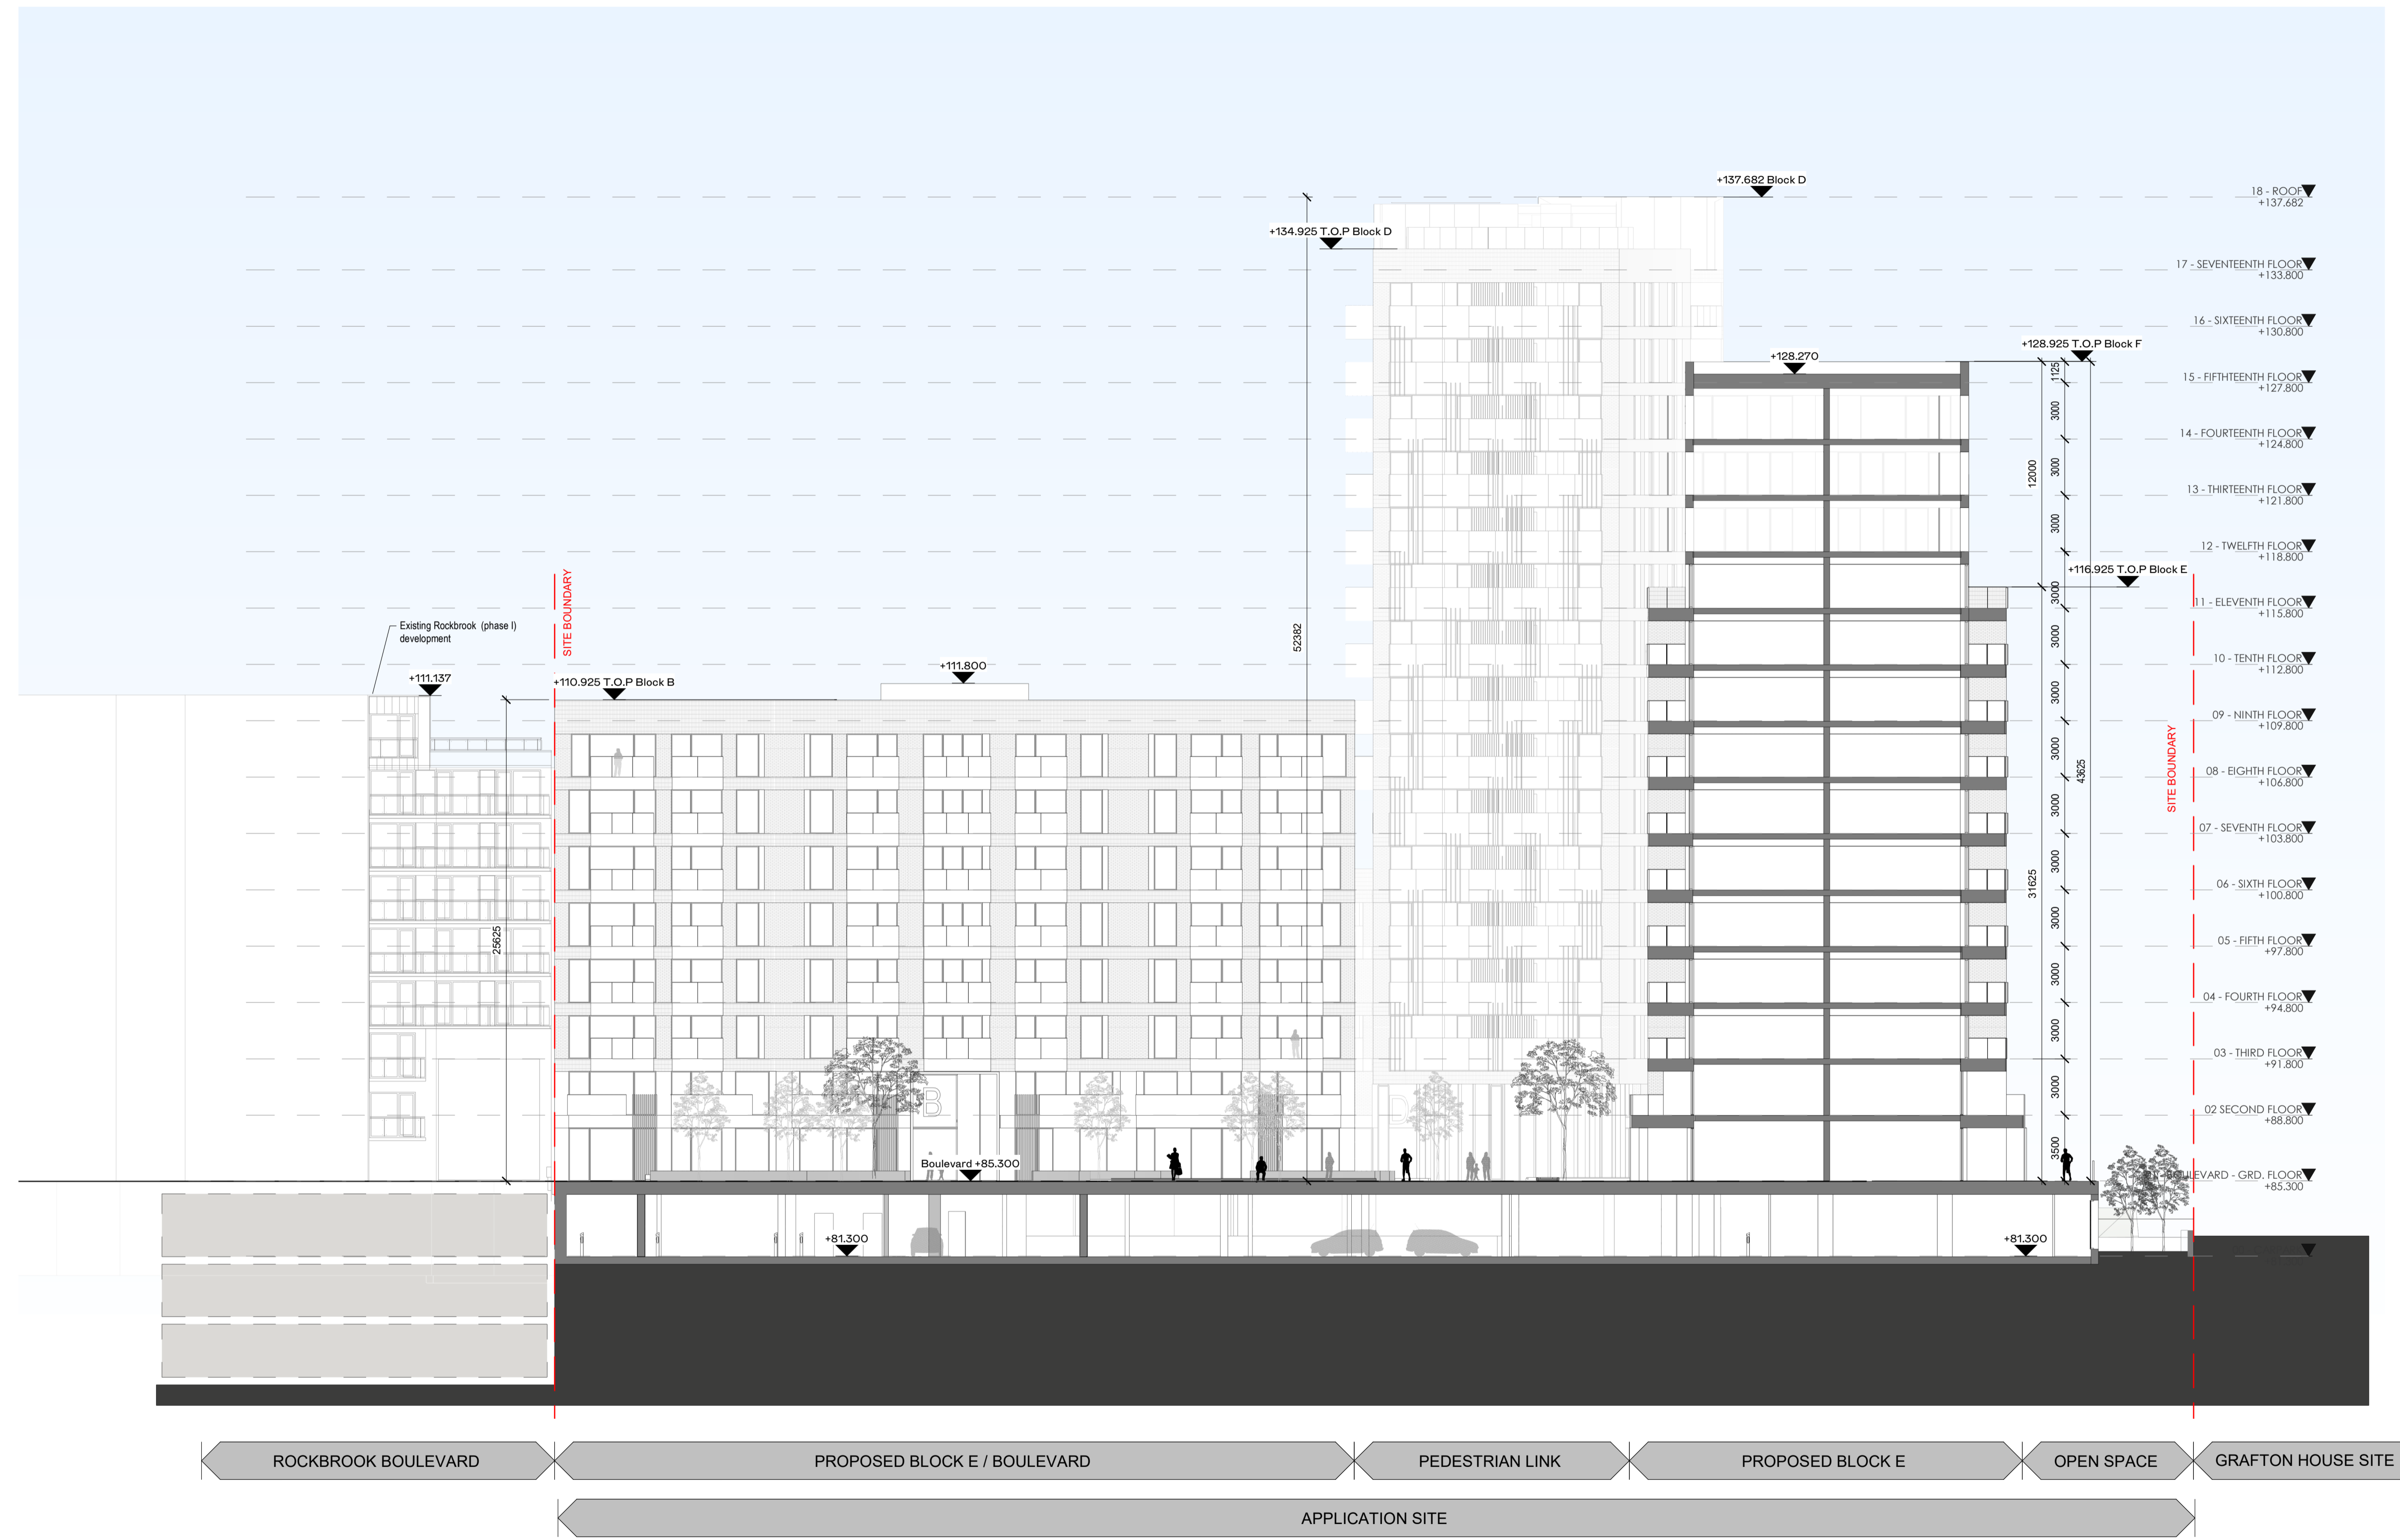

REV	DATE	DESCRIPTION	RJ	BM	CKH	DRN
A2	15.11.2019	ISSUED FOR PLANNING APPROVAL	RJ			
A1	18.07.2019	ISSUED FOR ABP PRE APPLICATION	RJ	BM		

STATUS CODE DESCRIPTION
ISSUED FOR PLANNING APPROVAL

CLIENT
 SANDYFORD GP Ltd.

PROJECT
 SANDYFORD CENTRAL

DRAWING
 PROPOSED SECTION 02

PROJECT NUMBER
 950572

DATE
 01/07/2019

SCALE@ A1:
 1: 200

DRAWN/CHECKED:
 HJL/ DB

REVISION DRAWING NUMBER STATUS CODE:
 A2 SFC-HJL-XX-ZZ-DR-A-3002 A1

Henry J Lyons

Architecture • Interiors
 henryjlyons.com +353 1 888 3333 info@henryjlyons.com 51-54 Pearse Street Dublin D02 KA66

02 Section 02
 1:200