

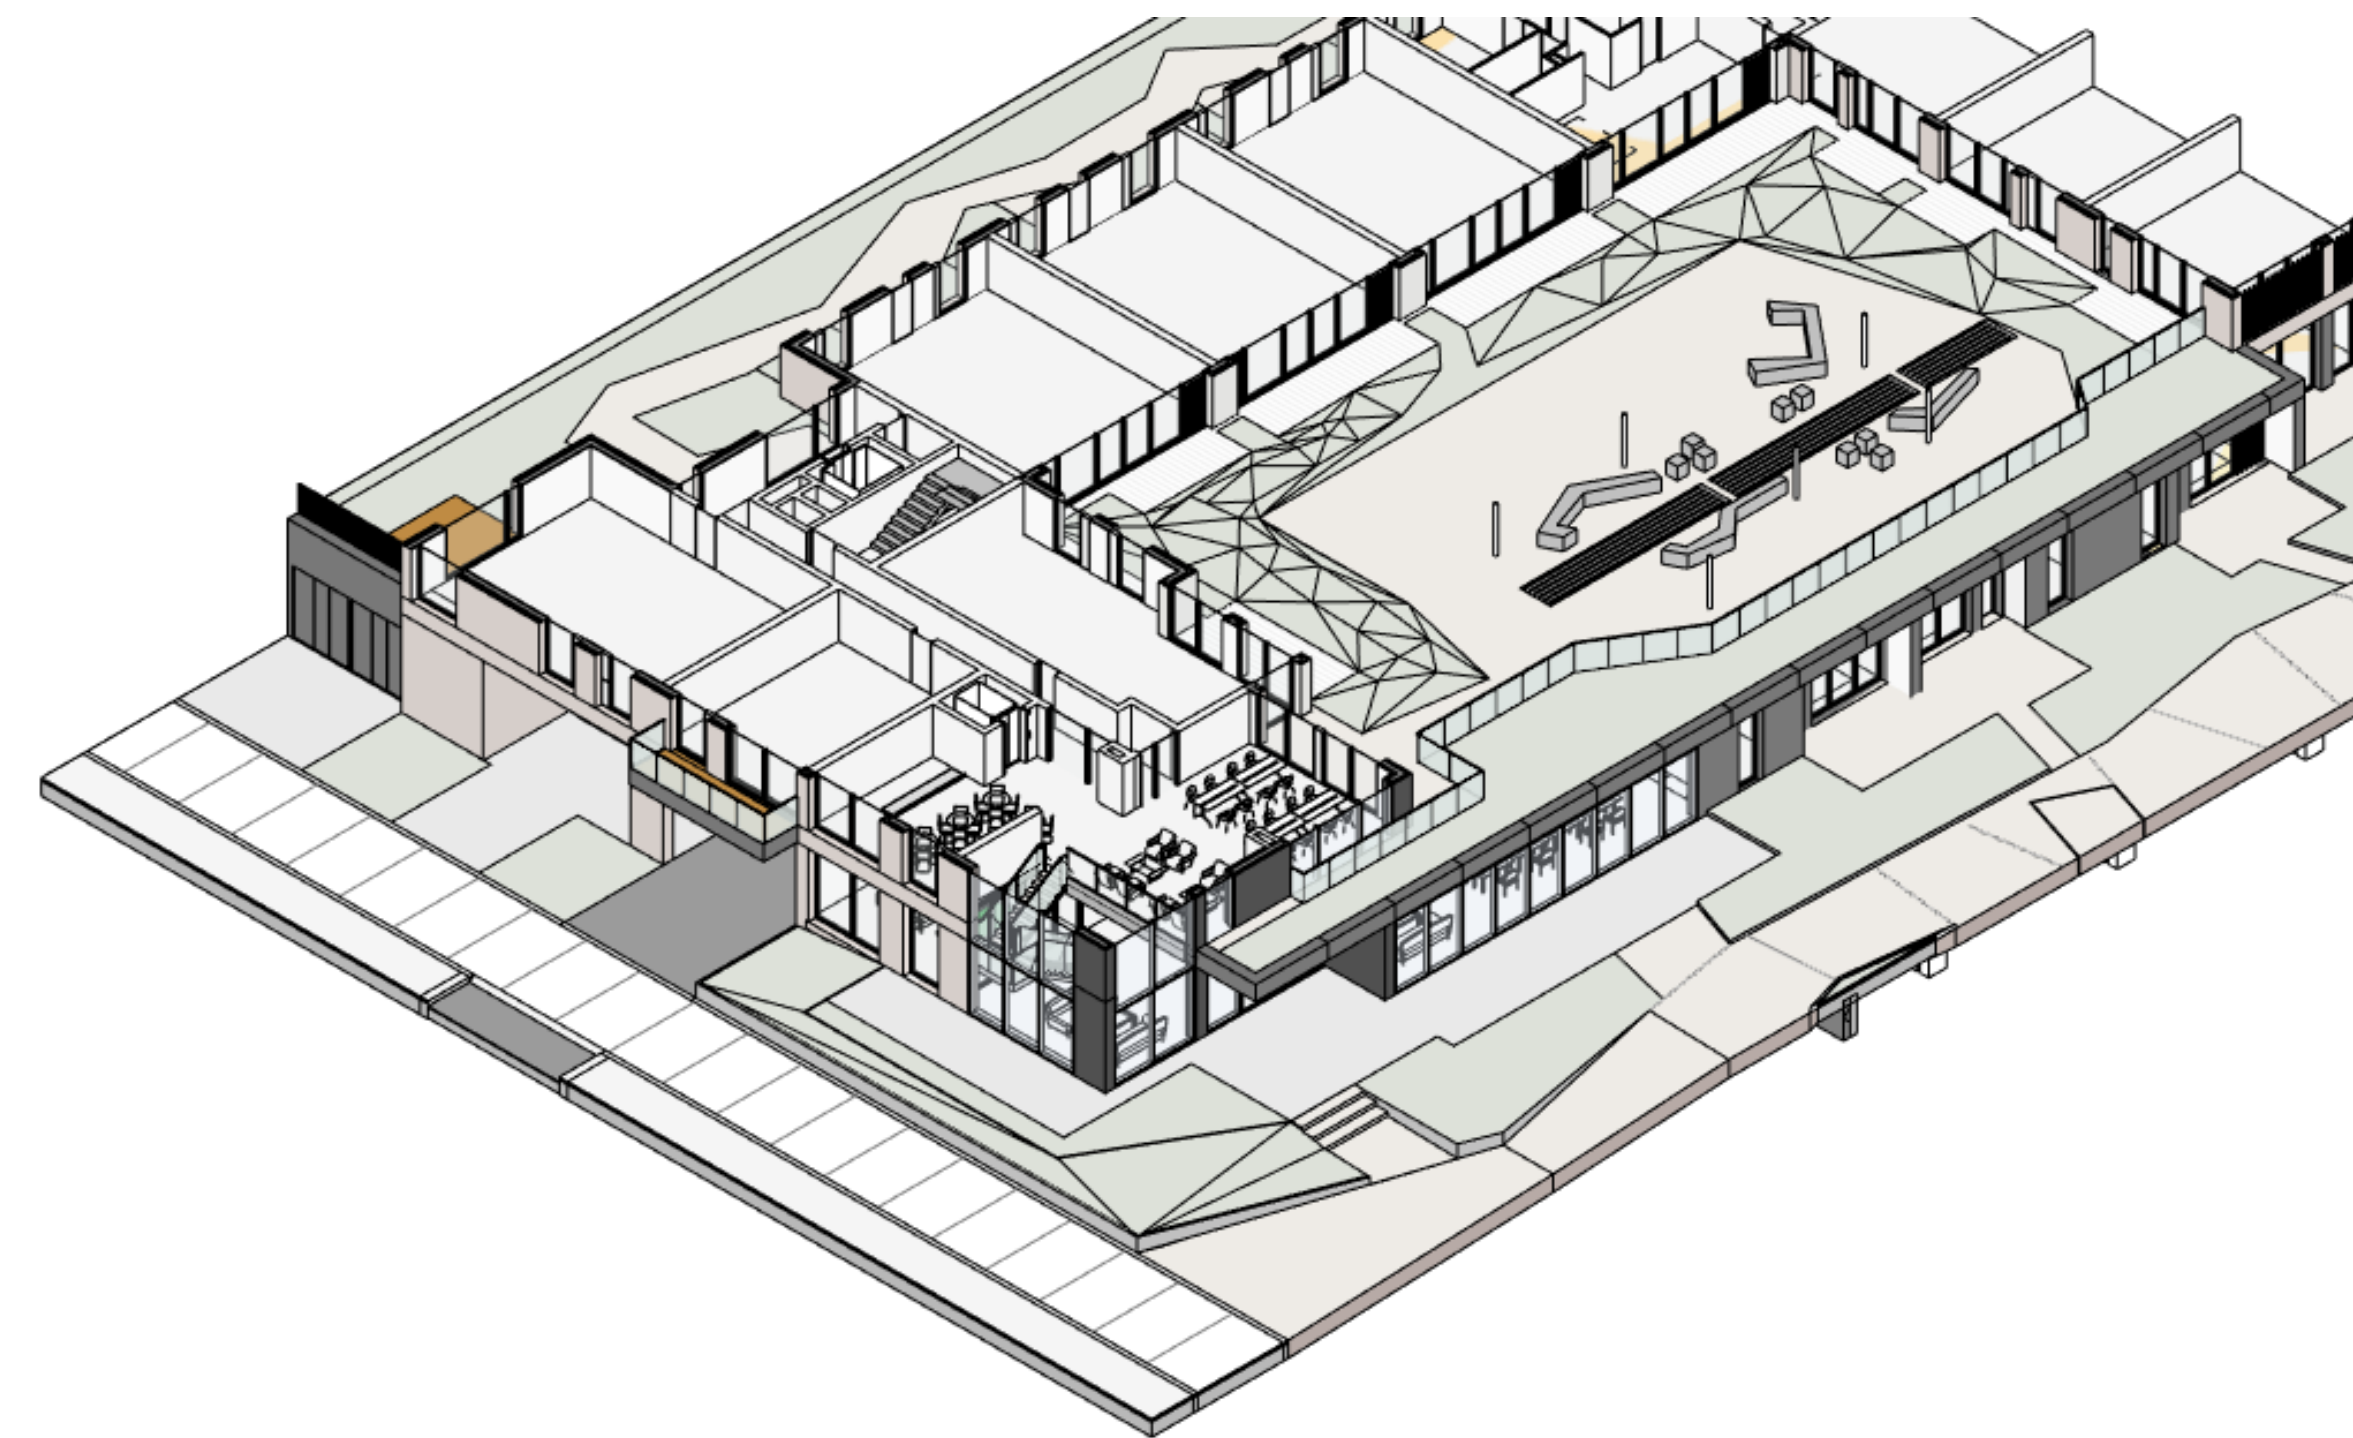
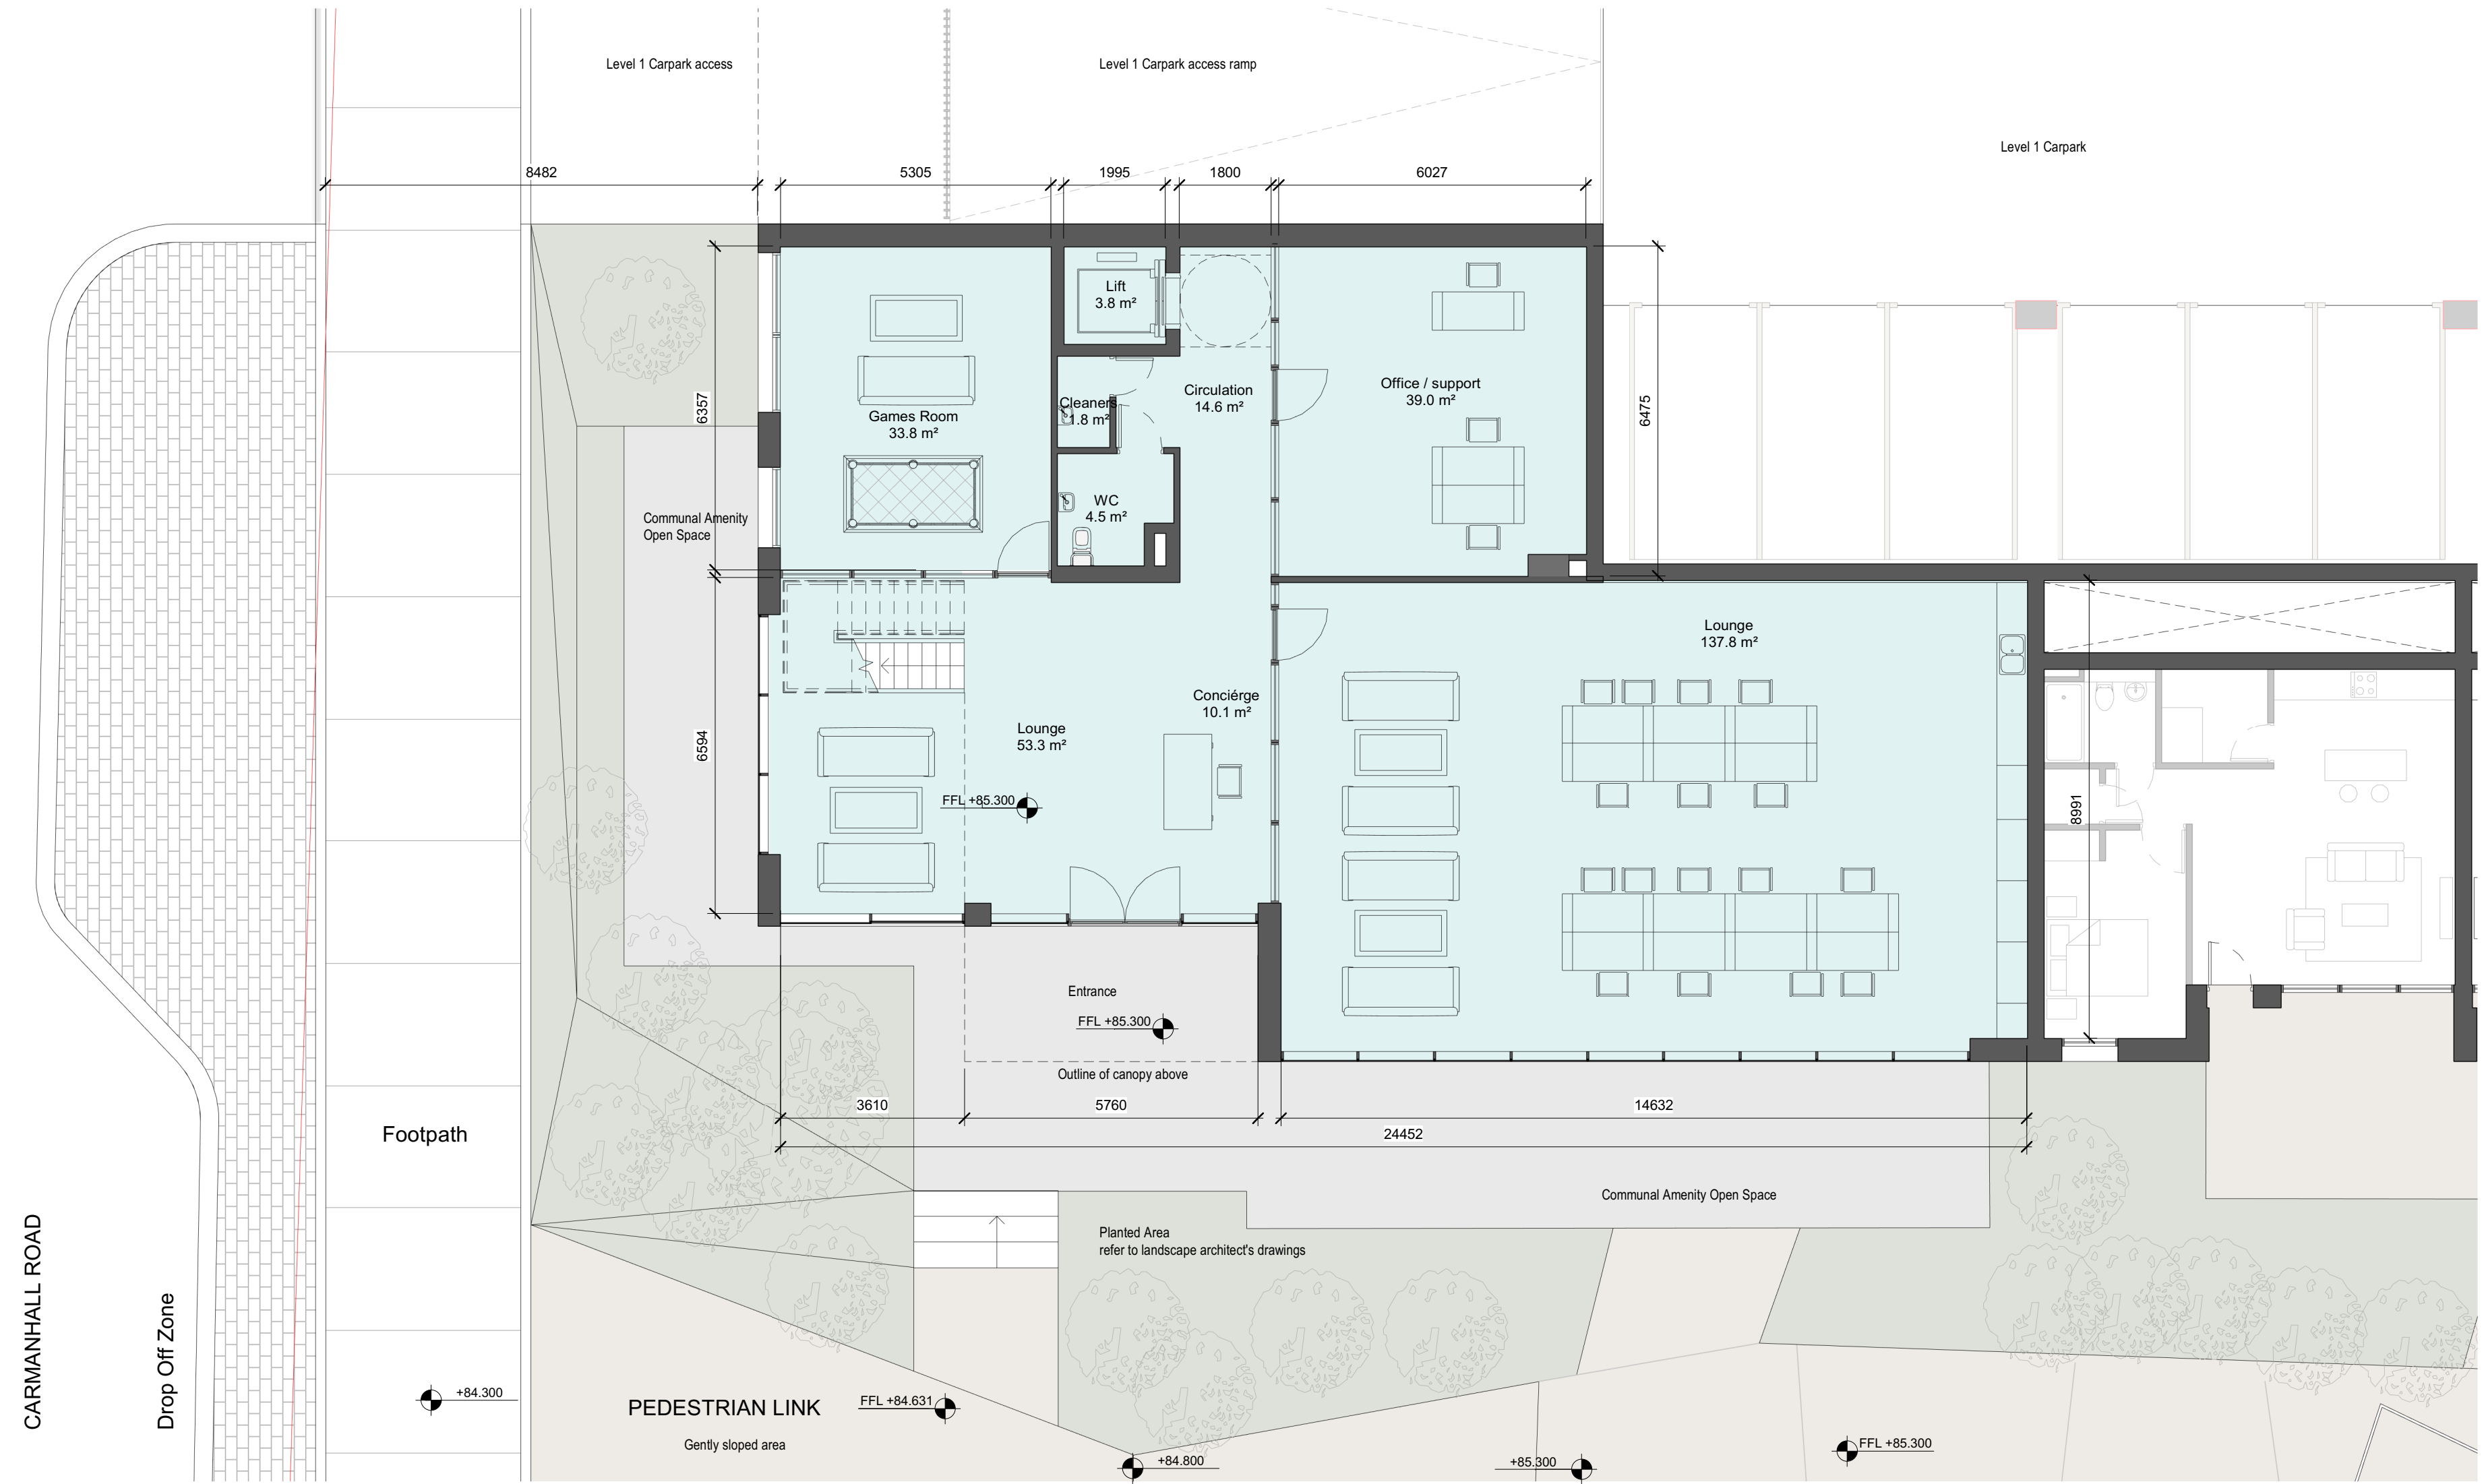


ALL DIMENSIONS TO BE CHECKED ON SITE  
NO DIMENSIONS TO BE SCALED FROM THIS DRAWING  
DRAWING IS TO BE READ IN CONJUNCTION WITH RELEVANT CONSULTANTS DRAWINGS

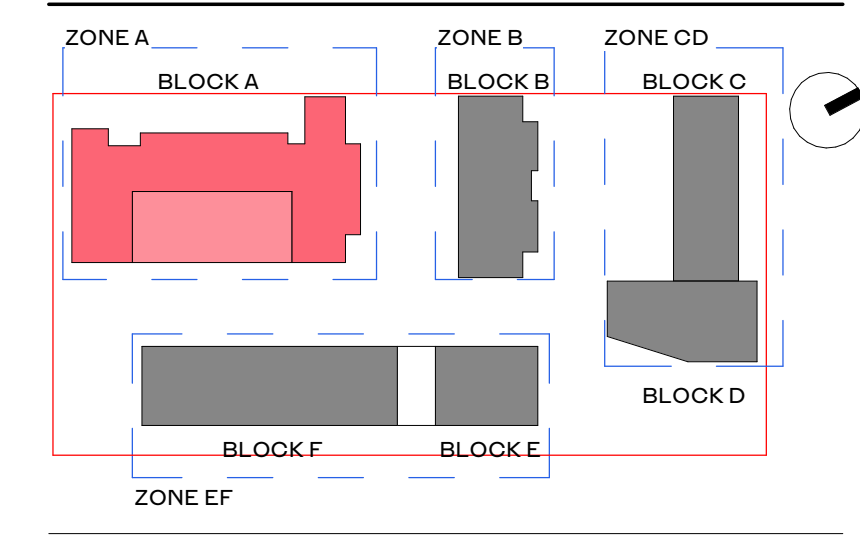

1 Block A Amenities Level 1 (Boulevard Level)  
1:100

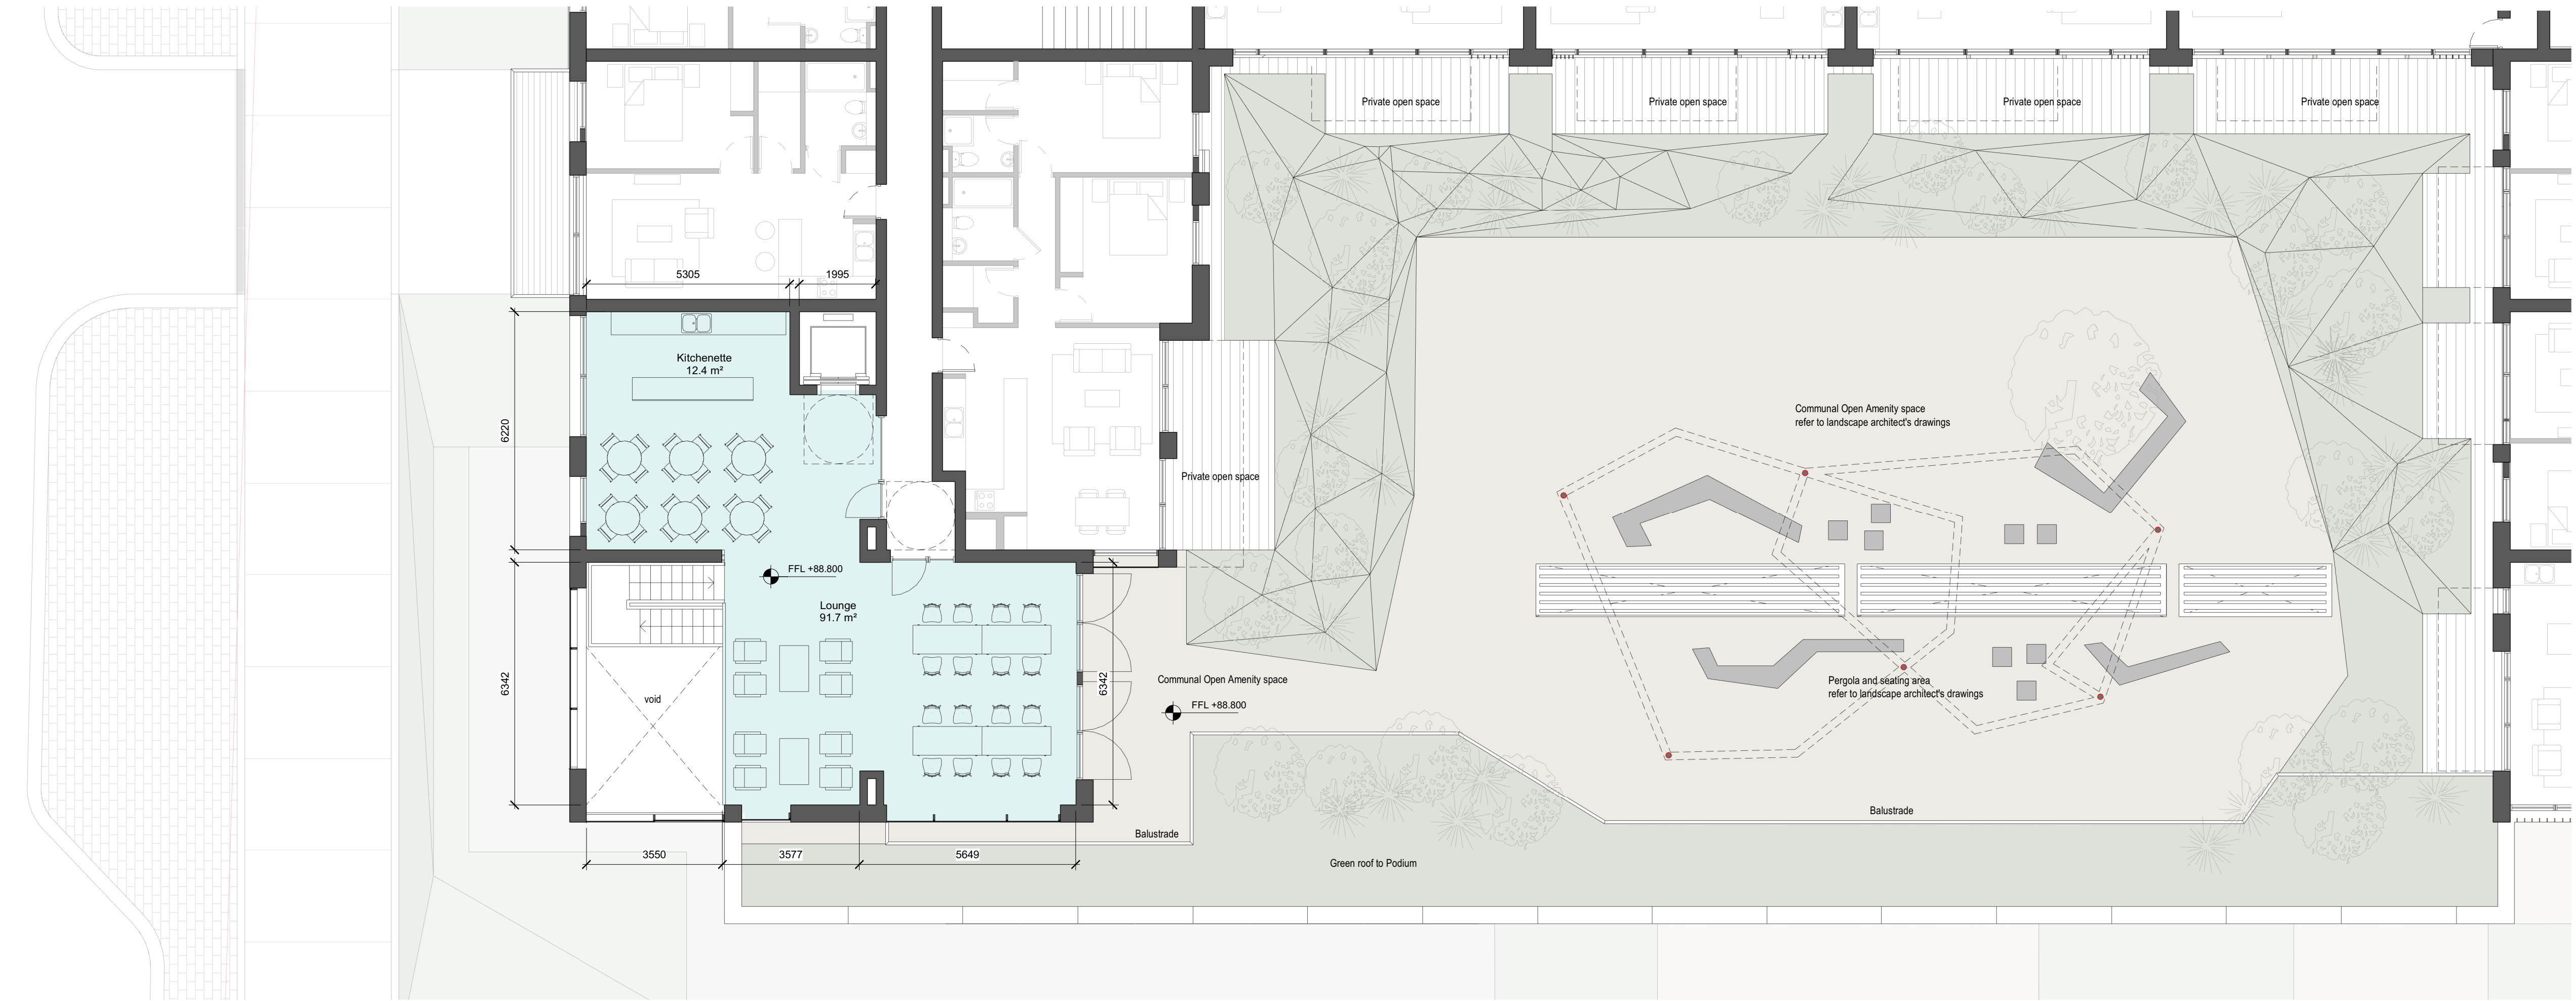

2 Block A Amenities Level 2  
1:100

REV	DATE	DESCRIPTION	RJ	BM	CKH	DRN
A2	15.11.2019	ISSUED FOR PLANNING APPROVAL	RJ			H.L.
A1	18.07.2019	ISSUED FOR ABP FIRE APPLICATION	RJ			BM

STATUS CODE DESCRIPTION  
**ISSUED FOR PLANNING APPROVAL**

CLIENT  
SANDYFORD GP Ltd.

PROJECT  
SANDYFORD CENTRAL

DRAWING  
PROPOSED RESIDENT AMENITIES BLOCK A Level 1 & 2

PROJECT NUMBER: 950572  
DATE: 07/11/19

SCALE@ A1: As indicated  
DRAWN/CHECKED: RJ/ RJ

REVISION: A2  
DRAWING NUMBER: SFC-HJL-XX-ZZ-DR-A-4003  
STATUS CODE: A1

**Henry J Lyons**

Architecture • Interiors  
henryjlyons.com  
+353 1 888 3333  
info@henryjlyons.com  
51-54 Pearse Street  
Dublin D02 KA66