


ALL DIMENSIONS TO BE CHECKED ON SITE
NO DIMENSIONS TO BE SCALED FROM THIS DRAWING
DRAWING IS TO BE READ IN CONJUNCTION WITH RELEVANT CONSULTANTS DRAWINGS

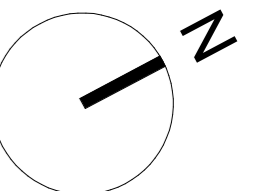

1 00 - LOWER GROUND
1:500

GFA 0 ALL AREAS

wt	Area	Level	Name
Block A	300.6 m ²	01 - BOULEVARD - GRD. FLOOR	1. Residential
Block A	343.6 m ²	01 - BOULEVARD - GRD. FLOOR	1. Residential
Block A	88.0 m ²	01 - BOULEVARD - GRD. FLOOR	1. Residential
Block B	658.4 m ²	01 - BOULEVARD - GRD. FLOOR	1. Residential
Block C	269.5 m ²	01 - BOULEVARD - GRD. FLOOR	1. Residential
Block D	53.4 m ²	01 - BOULEVARD - GRD. FLOOR	1. Residential
Block E	421.1 m ²	01 - BOULEVARD - GRD. FLOOR	1. Residential
Block F	1102.2 m ²	01 - BOULEVARD - GRD. FLOOR	1. Residential
Block A	1127.7 m ²	02 SECOND FLOOR	1. Residential
Block B	624.6 m ²	02 SECOND FLOOR	1. Residential
Block C	600.2 m ²	02 SECOND FLOOR	1. Residential
Block D	387.7 m ²	02 SECOND FLOOR	1. Residential
Block E	366.2 m ²	02 SECOND FLOOR	1. Residential
Block F	1017.4 m ²	02 SECOND FLOOR	1. Residential
Block A	1261.1 m ²	03 - THIRD FLOOR	1. Residential
Block B	663.7 m ²	03 - THIRD FLOOR	1. Residential
Block C	600.2 m ²	03 - THIRD FLOOR	1. Residential
Block D	525.4 m ²	03 - THIRD FLOOR	1. Residential
Block E	428.0 m ²	03 - THIRD FLOOR	1. Residential
Block F	971.1 m ²	03 - THIRD FLOOR	1. Residential
Block A	1261.1 m ²	04 - FOURTH FLOOR	1. Residential
Block B	663.7 m ²	04 - FOURTH FLOOR	1. Residential
Block C	600.2 m ²	04 - FOURTH FLOOR	1. Residential
Block D	525.4 m ²	04 - FOURTH FLOOR	1. Residential
Block E	428.6 m ²	04 - FOURTH FLOOR	1. Residential
Block F	967.6 m ²	04 - FOURTH FLOOR	1. Residential
Block A	1261.1 m ²	05 - FIFTH FLOOR	1. Residential
Block B	663.7 m ²	05 - FIFTH FLOOR	1. Residential
Block C	600.2 m ²	05 - FIFTH FLOOR	1. Residential
Block D	525.4 m ²	05 - FIFTH FLOOR	1. Residential
Block E	428.1 m ²	05 - FIFTH FLOOR	1. Residential
Block F	971.7 m ²	05 - FIFTH FLOOR	1. Residential
Block A	1261.1 m ²	06 - SIXTH FLOOR	1. Residential
Block B	663.7 m ²	06 - SIXTH FLOOR	1. Residential
Block C	522.2 m ²	06 - SIXTH FLOOR	1. Residential
Block D	429.2 m ²	06 - SIXTH FLOOR	1. Residential
Block E	971.4 m ²	06 - SIXTH FLOOR	1. Residential
Block A	1261.1 m ²	07 - SEVENTH FLOOR	1. Residential
Block B	665.6 m ²	07 - SEVENTH FLOOR	1. Residential
Block D	522.2 m ²	07 - SEVENTH FLOOR	1. Residential
Block E	428.5 m ²	07 - SEVENTH FLOOR	1. Residential
Block F	966.8 m ²	07 - SEVENTH FLOOR	1. Residential
Block A	1261.1 m ²	08 - EIGHTH FLOOR	1. Residential
Block B	663.7 m ²	08 - EIGHTH FLOOR	1. Residential
Block D	522.2 m ²	08 - EIGHTH FLOOR	1. Residential
Block E	428.1 m ²	08 - EIGHTH FLOOR	1. Residential
Block F	971.7 m ²	08 - EIGHTH FLOOR	1. Residential
Block A	1261.1 m ²	09 - NINTH FLOOR	1. Residential
Block D	522.2 m ²	09 - NINTH FLOOR	1. Residential
Block E	430.3 m ²	09 - NINTH FLOOR	1. Residential
Block F	971.4 m ²	09 - NINTH FLOOR	1. Residential
Block A	1261.1 m ²	10 - TENTH FLOOR	1. Residential
Block D	522.2 m ²	10 - TENTH FLOOR	1. Residential
Block E	425.0 m ²	10 - TENTH FLOOR	1. Residential
Block F	966.9 m ²	10 - TENTH FLOOR	1. Residential
Block A	425.6 m ²	11 - ELEVENTH FLOOR	1. Residential
Block D	522.2 m ²	11 - ELEVENTH FLOOR	1. Residential
Block F	971.4 m ²	11 - ELEVENTH FLOOR	1. Residential
Block D	522.2 m ²	12 - TWELFTH FLOOR	1. Residential
Block F	971.4 m ²	12 - TWELFTH FLOOR	1. Residential
Block D	522.2 m ²	13 - THIRTEENTH FLOOR	1. Residential
Block F	967.7 m ²	13 - THIRTEENTH FLOOR	1. Residential
Block D	522.2 m ²	14 - FOURTEENTH FLOOR	1. Residential
Block F	967.7 m ²	14 - FOURTEENTH FLOOR	1. Residential
Block D	522.2 m ²	15 - FIFTEENTH FLOOR	1. Residential
Block D	522.2 m ²	16 - SIXTEENTH FLOOR	1. Residential
1. Residential: 66	45936.7 m ²		
Block C	309.8 m ²	00 - LOWER GROUND	2. Communal Facilities
Block D	88.8 m ²	00 - LOWER GROUND	2. Communal Facilities
Block A	303.9 m ²	01 - BOULEVARD - GRD. FLOOR	2. Communal Facilities
Block D	128.1 m ²	01 - BOULEVARD - GRD. FLOOR	2. Communal Facilities
Block A	110.7 m ²	02 SECOND FLOOR	2. Communal Facilities
Block D	153.6 m ²	17 - SEVENTEENTH FLOOR	2. Communal Facilities
2. Communal Facilities:	1095.0 m ²		
6			
Block D	25.5 m ²	00 - LOWER GROUND	3. Resident Support
Block D	159.7 m ²	00 - LOWER GROUND	3. Resident Support
3. Resident Support 2	185.2 m ²		
Block C	20.5 m ²	00 - LOWER GROUND	4. Creche
Block C	333.8 m ²	01 - BOULEVARD - GRD. FLOOR	4. Creche
4. Creche: 2	354.3 m ²		
Block D	21.6 m ²	00 - LOWER GROUND	5. Café
Block D	119.6 m ²	01 - BOULEVARD - GRD. FLOOR	5. Café
5. Café: 2	141.2 m ²		
Block A	113.8 m ²	00 - LOWER GROUND	6. Plant
Block B	50.7 m ²	00 - LOWER GROUND	6. Plant
Block C	84.6 m ²	00 - LOWER GROUND	6. Plant
Block D	170.0 m ²	00 - LOWER GROUND	6. Plant
Block F	135.6 m ²	00 - LOWER GROUND	6. Plant
Block F	34.2 m ²	00 - LOWER GROUND	6. Plant
Tanks	48.6 m ²	00 - LOWER GROUND	6. Plant
Block A	115.4 m ²	01 - BOULEVARD - GRD. FLOOR	6. Plant
Block C	17.0 m ²	01 - BOULEVARD - GRD. FLOOR	6. Plant
6. Plant: 9	770.1 m ²		
Block B	88.0 m ²	00 - LOWER GROUND	7. Waste store
Block C	83.8 m ²	00 - LOWER GROUND	7. Waste store
Block F	114.5 m ²	00 - LOWER GROUND	7. Waste store
Block A	18.6 m ²	01 - BOULEVARD - GRD. FLOOR	7. Waste store
7. Waste store: 4	304.9 m ²		
Block A	66.3 m ²	00 - LOWER GROUND	8. Ancillary
Block B	64.5 m ²	00 - LOWER GROUND	8. Ancillary
Block C	55.7 m ²	00 - LOWER GROUND	8. Ancillary
Block D	114.1 m ²	00 - LOWER GROUND	8. Ancillary
Block E	57.5 m ²	00 - LOWER GROUND	8. Ancillary
Block F	84.1 m ²	00 - LOWER GROUND	8. Ancillary
Block D	46.9 m ²	01 - BOULEVARD - GRD. FLOOR	8. Ancillary
Block D	65.3 m ²	17 - SEVENTEENTH FLOOR	8. Ancillary
8. Ancillary: 8	554.3 m ²		
Common	6790.5 m ²	00 - LOWER GROUND	9. Carpark
Block A	1297.6 m ²	01 - BOULEVARD - GRD. FLOOR	9. Carpark
9. Carpark: 2	8088.1 m ²		
Block A	1501.5 m ²	00 - LOWER GROUND	9b. Carpark
9b. Carpark: 1	1501.5 m ²		
Grand total	58931.3 m ²		

2 01 BOULEVARD Grd. FLR LEVEL
1:500



3 02 SECOND FLOOR
1:500



4 03 - THIRD FLOOR
1:500

REV	DATE	DESCRIPTION	CKH	HJL	DRN
A1	15.11.2019	ISSUED FOR PLANNING APPROVAL	RJ	HJL	

ISSUED FOR INFORMATION

CLIENT
SANDYFORD GP Ltd.

PROJECT
SANDYFORD CENTRAL

DRAWING
PROPOSED SCHEDULE OF AREAS

PROJECT NUMBER: 950572
DATE: 09/19/2019

SCALE@ A1: 1:500
DRAWN/CHECKED: Author/Checker

STATUS CODE: DRAWING NUMBER: A7
SFC-HJL-XX-ZZ-SC-A-1900
REVISION: A1

Henry J Lyons

Architecture + Interiors
henryjlyons.com
+353 1 888 3333
info@henryjlyons.com
51-54 Pearse Street
Dublin D02 KA66