

**LEGEND:**

- EXISTING WATERMAIN 14" ASBESTOS 1975 — EX - WM —
- EXISTING WATERMAIN TO BE DECOMMISSIONED - - - EX - WM - - -
- PROPOSED WATERMAIN DN160mm HDPE SDR 17 PE 100 — WM — WM —
- SLUICE VALVE ⊗ SV
- BOUNDARY BOX ■ BB
- THRUST BLOCK ■

PROPOSED OFF SITE WATERMAIN CONNECTION LOCATION TO EXISTING 14" ASBESTOS 1975 IN ACCORDANCE WITH **STD-W-06 (NEW PE - C)** FROM STANDARD DETAILS WATER NETWORKS IW-CDS-5020-01 Rev. 03

ENSURE MINIMUM PIPE SEPARATION DISTANCES IN ACCORDANCE WITH **STD-W-11** FROM STANDARD DETAILS WATER NETWORKS IW-CDS-5020-01 Rev. 03

PROPOSED SLUICE VALVES FOR PE & DI PIPES IN ACCORDANCE WITH **STD-W-14 & 15** FROM STANDARD DETAILS WATER NETWORKS IW-CDS-5020-01 Rev. 03  
 ELECTRONIC BULK FLOW METER IN ACCORDANCE WITH **STD-W-26** FROM STANDARD DETAILS WATER NETWORKS IW-CDS-5020-01 Rev. 03 AND SECTION 3.15.4 OF CODE OF PRACTICE (IW-CDS-5020-03)




**PLANNING DRAWING.**  
 NOT FOR CONSTRUCTION.  
 ALL LEVELS GIVEN ARE  
 RELATIVE TO ORDNANCE DATUM.  
 THIS DRAWING HAS BEEN ISSUED FOR INFORMATION  
 PURPOSES ONLY AND MUST NOT BE USED  
 FOR CONSTRUCTION UNDER ANY CIRCUMSTANCES

ORDNANCE SURVEY OF IRELAND LICENCE NO. EN0000819 © GOVERNMENT OF IRELAND

- FOR SETTING OUT REFER TO ARCHITECT'S DRAWINGS.
- THIS DRAWING TO BE READ IN CONJUNCTION WITH ALL OTHER ARCHITECTURAL AND ENGINEERING DRAWINGS AND ALL OTHER RELEVANT DRAWINGS AND SPECIFICATIONS.
- DO NOT SCALE DRAWING. USE FIGURED DIMENSIONS ONLY.
- NO PART OF THIS DOCUMENT MAY BE REPRODUCED OR TRANSMITTED IN ANY FORM OR STORED IN ANY RETRIEVAL SYSTEM OF ANY NATURE WITHOUT THE WRITTEN PERMISSION OF O'CONNOR SUTTON CRONIN AS COPYRIGHT HOLDER EXCEPT AS AGREED FOR USE ON THE PROJECT FOR WHICH THE DOCUMENT WAS ORIGINALLY ISSUED.

Rev No.	Date	Revision Note	Drn by	Chkd by
P01	14.06.19	SUITABLE FOR INFORMATION	JB	AH
C01	19.07.19	PAC SUBMISSION	JS	JB
P02	05.11.2019	SUITABLE FOR REVIEW / COMMENT	MK	AH
C02	14.11.2019	STAGE COMPLETE - PLANNING	MK	PR

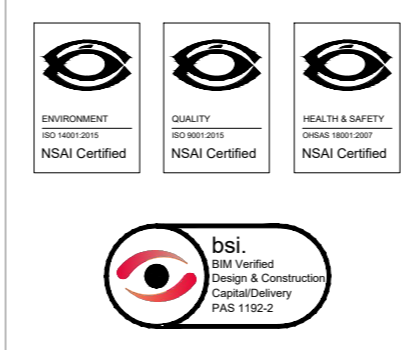

Head Office,  
 9 Prussia Street,  
 Dublin 7,  
 D07 KT57

TEL +353 (0)1 8682000

e: [contactus@ocsc.ie](mailto:contactus@ocsc.ie)  
 w: [www.ocsc.ie](http://www.ocsc.ie)

Dublin | London | Belfast | Galway | Cork



Client:	Sandyford GP Limited.						
Project:	Sandyford Central						
Title:	Proposed Watermain Layout						
Code	Originator	Zone	Level	Type	Role	Number	Status
SFC	OCSC	00	01	DR	C	0520	A1
Date:	21.02.19		Scale:	NTS		@ A1	Drn by: JB
Chkd by:	AH		Aprvd by:	MOR			