


NOTE: PROPOSED PEDESTRIAN AND ROAD INFRASTRUCTURE TO BE PROVIDED IN CONJUNCTION WITH DUN LAOGHAIRE RATHDOWN COUNTY COUNCIL

LEGEND

- SIGNALIZED JUNCTION TACTILE PAVING
- VEHICULAR CARRIAGEWAY
- FOOTPATH
- POTENTIAL ALTERNATIVE MATERIAL FOR ACCESS ROUTES
- YELLOW BOX HATCHING
- PLANTING
- SITE BOUNDARY

NOTE: FOR DETAILS OF PROPOSED SURFACE MATERIALS, REFER TO LANDSCAPE ARCHITECT DETAILS. TAKING IN CHARGE AREA AND AREA WITHIN DLRC OWNERSHIP TO BE IN ACCORDANCE WITH DLRC REQUIREMENTS

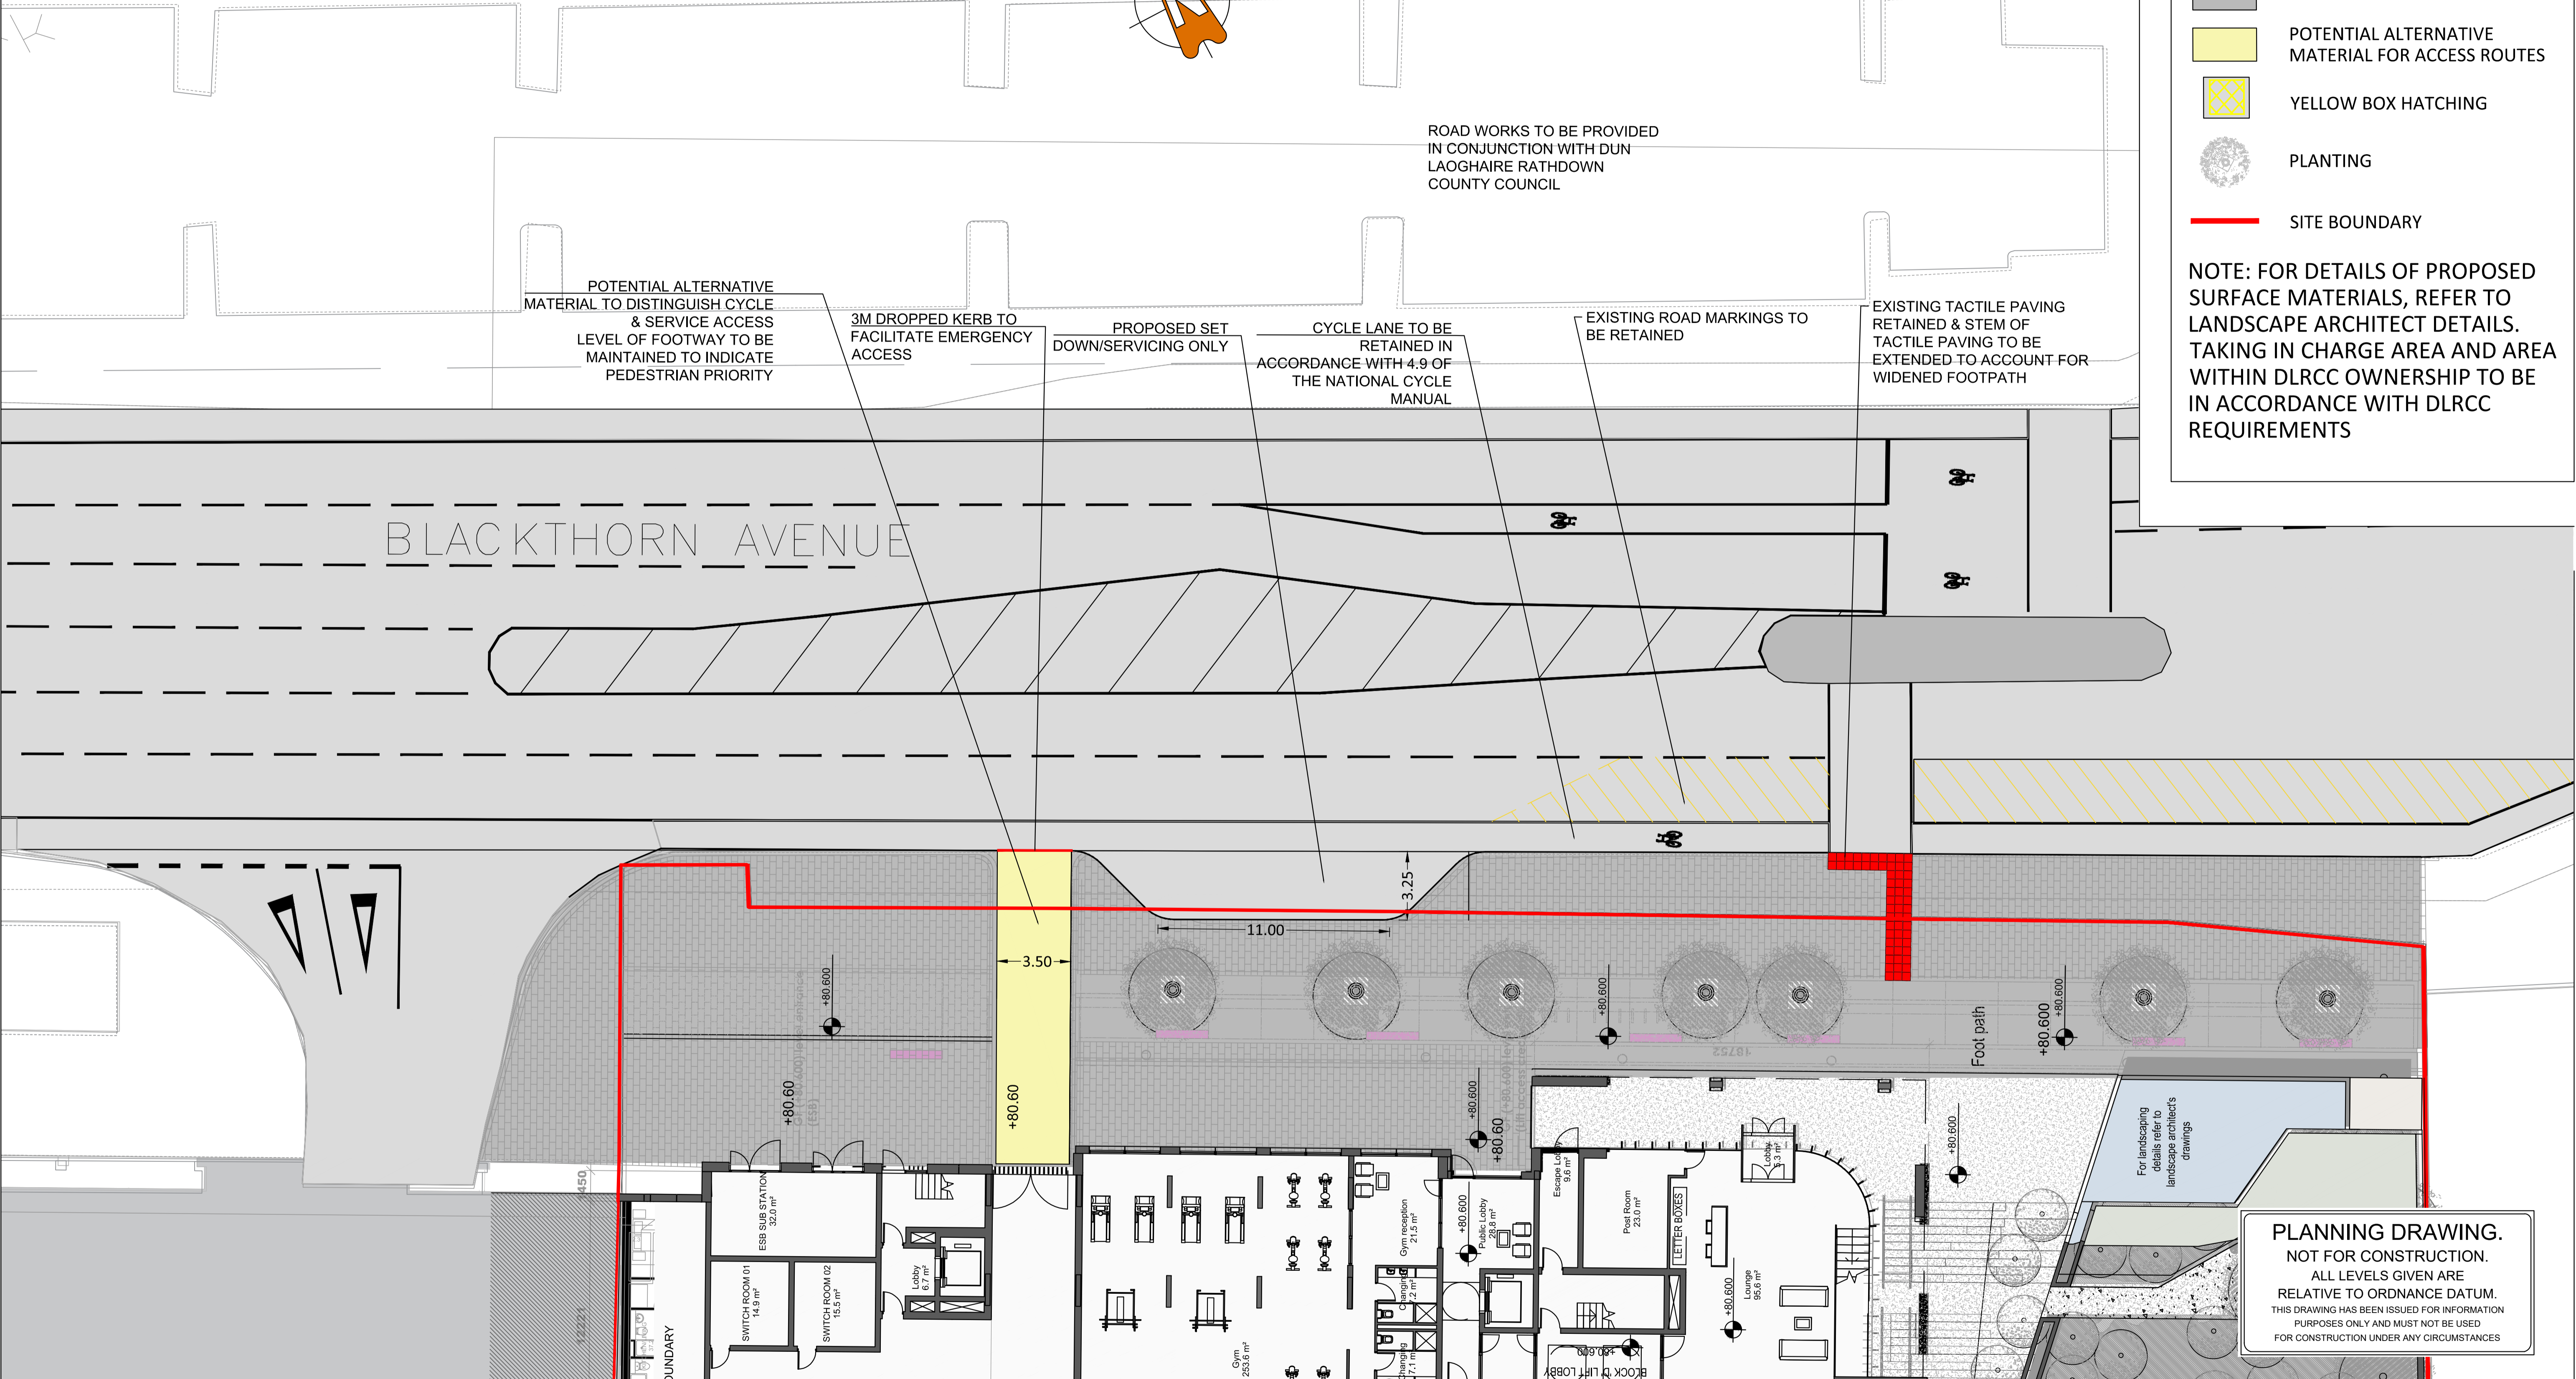

- FOR SETTING OUT REFER TO ARCHITECT'S DRAWINGS.
- THIS DRAWING TO BE READ IN CONJUNCTION WITH ALL OTHER ARCHITECTURAL AND ENGINEERING DRAWINGS AND ALL OTHER RELEVANT DRAWINGS AND SPECIFICATIONS.
- DO NOT SCALE THIS DRAWING. USE FIGURED DIMENSIONS ONLY.
- NO PART OF THIS DOCUMENT MAY BE REPRODUCED OR TRANSMITTED IN ANY FORM OR STORED IN ANY RETRIEVAL SYSTEM OF ANY NATURE WITHOUT THE WRITTEN PERMISSION OF O'CONNOR SUTTON CRONIN AS COPYRIGHT HOLDER EXCEPT AS AGREED FOR USE ON THE PROJECT FOR WHICH THE DOCUMENT WAS ORIGINALLY ISSUED.

Rev No.	Date	Revision Note	Drn by	Chkd by
P01	22.05.19	ISSUED FOR INFORMATION	SMG	PR
P02	27.05.19	ADDITIONAL INFORMATION ADDED	SMG	PR
P03	30.05.19	ARCH LAYOUT UPDATED	SMG	PR
P04	14.06.19	ARCH LAYOUT UPDATED	SMG	PR
P05	17.06.19	ISSUED FOR INFORMATION	SMG	PR
P06	11.07.19	ISSUED FOR INFORMATION	SMG	PR
P07	17.07.19	NOTES ADDED	SMG	PR
C01	19.07.19	PAC SUBMISSION	SMG	PR

Rev No.	Date	Revision Note	Drn by	Chkd by
C02	29.10.19	PAC SUBMISSION	RB	SMG
C03	14.11.19	STAGE COMPLETE PLANNING	SMG	PR

BSI
1880 Market Road
Buckingham
MK18 2EJ

BSI
1880 Market Road
Buckingham
MK18 2EJ

BSI
1880 Market Road
Buckingham
MK18 2EJ

Head Office,
9 Prussia Street,
Dublin 7,
D07 KT57

TEL +353 (0)1 8682000

e: contactus@ocsc.ie
w: www.ocsc.ie

Dublin | London | Belfast | Galway | Cork | Birmingham



Client:	Sandyford GP Limited							
Project:	Sandyford Central							
Title:	Roads Layout Sheet 1 of 2							
Code	Originator	Zone	Level	Type	Role	Number	Status	Revision
SFC	OCSC	00	00	DR	C	0001	A1	C03
Date:	22.05.19 Scale: 1:150 @ A1 Drn by:SMG Chkd by:PR Aprvd by:AH							

PLANNING DRAWING.
NOT FOR CONSTRUCTION.
ALL LEVELS GIVEN ARE
RELATIVE TO ORDNANCE DATUM.
THIS DRAWING HAS BEEN ISSUED FOR INFORMATION
PURPOSES ONLY AND MUST NOT BE USED
FOR CONSTRUCTION UNDER ANY CIRCUMSTANCES