

Aerial Platform/ Turntable Ladder/ Special Appliance
 Overall Length 12.000m
 Overall Width 2.550m
 Overall Body Height 4.500m
 Min Body Ground Clearance 0.130m
 Track Width 2.550m
 Lock-to-lock time 4.00s
 Curb to Curb Turning Radius 13.750m

LEGEND

- FORWARD MOVEMENT SWEEP PATH
- REVERSING MOVEMENT SWEEP PATH
- VEHICLE WHEEL BASE SWEEP PATH




PLANNING DRAWING.
 NOT FOR CONSTRUCTION.
 ALL LEVELS GIVEN ARE
 RELATIVE TO ORDNANCE DATUM.
 THIS DRAWING HAS BEEN ISSUED FOR INFORMATION
 PURPOSES ONLY AND MUST NOT BE USED
 FOR CONSTRUCTION UNDER ANY CIRCUMSTANCES

ORDNANCE SURVEY OF IRELAND LICENCE NO. EN0000819 © GOVERNMENT OF IRELAND

- FOR SETTING OUT REFER TO ARCHITECT'S DRAWINGS.
- THIS DRAWING TO BE READ IN CONJUNCTION WITH ALL OTHER ARCHITECTURAL AND ENGINEERING DRAWINGS AND ALL OTHER RELEVANT DRAWINGS AND SPECIFICATIONS.
- DO NOT SCALE THIS DRAWING. USE FIGURED DIMENSIONS ONLY.
- NO PART OF THIS DOCUMENT MAY BE REPRODUCED OR TRANSMITTED IN ANY FORM OR STORED IN ANY RETRIEVAL SYSTEM OF ANY NATURE WITHOUT THE WRITTEN PERMISSION OF O'CONNOR SUTTON CRONIN AS COPYRIGHT HOLDER EXCEPT AS AGREED FOR USE ON THE PROJECT FOR WHICH THE DOCUMENT WAS ORIGINALLY ISSUED.

| Rev No. | Date | Revision Note | Drn by | Chkd by |
|---------|----------|--------------------------|--------|---------|
| P01 | 14.06.19 | SUITABLE FOR INFORMATION | SMG | PR |
| P02 | 17.06.19 | SUITABLE FOR INFORMATION | SMG | PR |
| P03 | 11.07.19 | LANDSCAPE LAYOUT REVISED | SMG | PR |
| C01 | 19.07.19 | PAC SUBMISSION | SMG | PR |
| C02 | 29.10.19 | PAC SUBMISSION | RB | SMG |
| C03 | 14.11.19 | STAGE COMPLETE PLANNING | SMG | PR |

| Rev No. | Date | Revision Note | Drn by | Chkd by |
|---------|------|---------------|--------|---------|
| | | | | |
| | | | | |
| | | | | |
| | | | | |
| | | | | |
| | | | | |
| | | | | |
| | | | | |
| | | | | |
| | | | | |

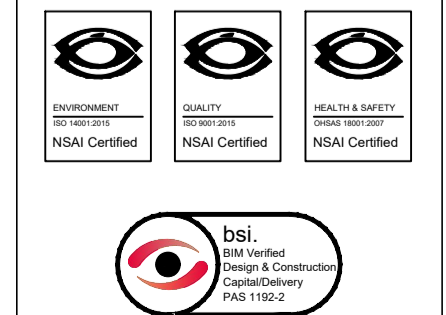

Head Office,
 9 Prussia Street,
 Dublin 7,
 D07 KT57

TEL +353 (0)1 8682000

e: contactus@ocsc.ie
 w: www.ocsc.ie

Dublin | London | Belfast | Galway | Cork



Client: **Sandyford GP Limited**
 Project: **Sandyford Central**

Title: **SWEEP PATH ANALYSIS**
FIRE TENDER - 12m

| Code | Originator | Zone | Level | Type | Role | Number | Status | Revision |
|------|------------|------|-------|------|------|--------|--------|----------|
| SFC | OCSC | 00 | 00 | DR | C | 0007 | A1 | C03 |

Date: 14.06.19 Scale: NTS @ A1 Drn by: SMG Chkd by: PR Aprvd by: AH