

Phoenix 2 Duo (P2-15W with Elite 6x4 chassis)

Overall Length 11.200m  
 Overall Width 2.530m  
 Overall Body Height 3.751m  
 Min Body Ground Clearance 0.304m  
 Track Width 2.500m  
 Lock-to-lock time 4.00s  
 Curb to Curb Turning Radius 9.500m



BLACKTHORN AVENUE

TEMPORARY WASTE STORAGE AREA USED ONLY IMMEDIATELY PRIOR TO COLLECTION

CONTAINERS TAKEN FROM BASEMENT IMMEDIATELY IN ADVANCE OF COLLECTION TO TEMPORARY STORAGE LOCATION AND RETURNED TO BASEMENT IMMEDIATELY AFTER COLLECTION

CONTAINERS BROUGHT TO THE REFUSE VEHICLE FOR COLLECTION AND RETURNED TO TEMPORARY STORAGE AREA FOR RETURN TO BASEMENT

TAKING IN CHARGE LINE

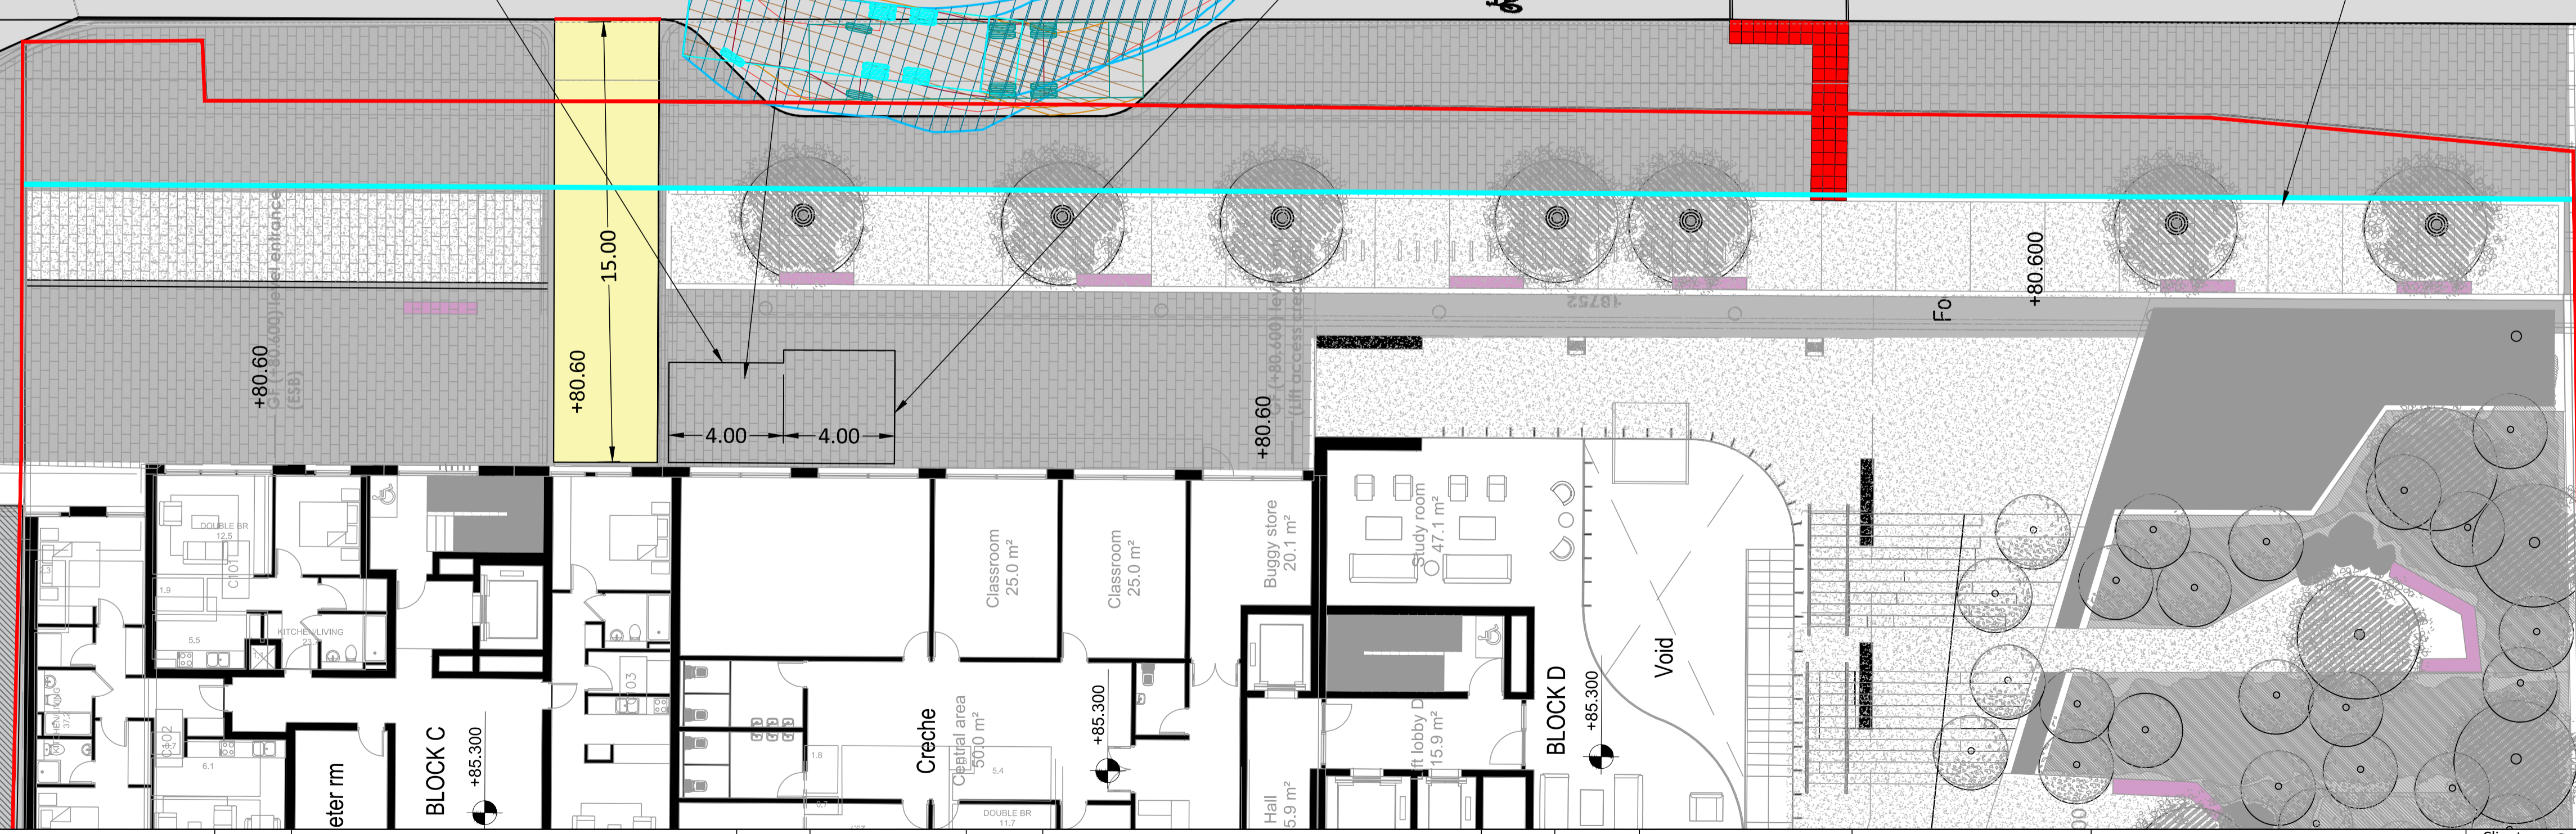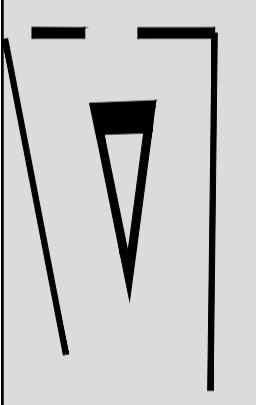


**PLANNING DRAWING.**  
 NOT FOR CONSTRUCTION.  
 ALL LEVELS GIVEN ARE  
 RELATIVE TO ORDNANCE DATUM.  
 THIS DRAWING HAS BEEN ISSUED FOR INFORMATION  
 PURPOSES ONLY AND MUST NOT BE USED  
 FOR CONSTRUCTION UNDER ANY CIRCUMSTANCES

- FOR SETTING OUT REFER TO ARCHITECT'S DRAWINGS.
- THIS DRAWING TO BE READ IN CONJUNCTION WITH ALL OTHER ARCHITECTURAL AND ENGINEERING DRAWINGS AND ALL OTHER RELEVANT DRAWINGS AND SPECIFICATIONS.
- DO NOT SCALE THIS DRAWING. USE FIGURED DIMENSIONS ONLY.
- NO PART OF THIS DOCUMENT MAY BE REPRODUCED OR TRANSMITTED IN ANY FORM OR STORED IN ANY RETRIEVAL SYSTEM OF ANY NATURE WITHOUT THE WRITTEN PERMISSION OF O'CONNOR SUTTON CRONIN AS COPYRIGHT HOLDER EXCEPT AS AGREED FOR USE ON THE PROJECT FOR WHICH THE DOCUMENT WAS ORIGINALLY ISSUED.

Rev No.	Date	Revision Note	Drn by	Chkd by
C01	04.11.19	ISSUED FOR PAC	SR	PR
C02	14.11.19	STAGE COMPLETE PLANNING	SMG	PR

Rev No.	Date	Revision Note	Drn by	Chkd by

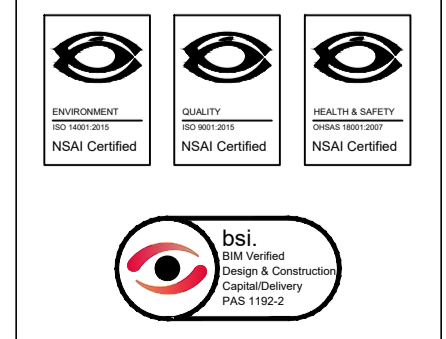

Head Office,  
 9 Prussia Street,  
 Dublin 7,  
 D07 KT57

TEL +353 (0)1 8682000

e: [contactus@ocsc.ie](mailto:contactus@ocsc.ie)  
 w: [www.ocsc.ie](http://www.ocsc.ie)

Dublin | London | Belfast | Galway | Cork | Birmingham



Client: Sandyford GP Limited  
 Project: Sandyford Central

Title: Swept Path Analysis Refuse Vehicle

Code	Originator	Zone	Level	Type	Role	Number	Status	Revision
SFC	OCSC	00	00	DR	C	0009	A1	C02

Date: 04.11.19 Scale: N.T.S @ A1 Drn by:SR Chkd by:PR Aprvd by:AH