

Large Car

Overall Length	5.079m
Overall Width	1.872m
Overall Body Height	1.525m
Min Body Ground Clearance	0.310m
Max Track Width	1.831m
Lock-to-lock time	4.00s
Curb to Curb Turning Radius	5.900m




PLANNING DRAWING.
 NOT FOR CONSTRUCTION.
 ALL LEVELS GIVEN ARE
 RELATIVE TO ORDNANCE DATUM.
 THIS DRAWING HAS BEEN ISSUED FOR INFORMATION
 PURPOSES ONLY AND MUST NOT BE USED
 FOR CONSTRUCTION UNDER ANY CIRCUMSTANCES

ORDNANCE SURVEY OF IRELAND LICENCE NO. EN0000819 © GOVERNMENT OF IRELAND

- FOR SETTING OUT REFER TO ARCHITECT'S DRAWINGS.
- THIS DRAWING TO BE READ IN CONJUNCTION WITH ALL OTHER ARCHITECTURAL AND ENGINEERING DRAWINGS AND ALL OTHER RELEVANT DRAWINGS AND SPECIFICATIONS.
- DO NOT SCALE THIS DRAWING. USE FIGURED DIMENSIONS ONLY.
- NO PART OF THIS DOCUMENT MAY BE REPRODUCED OR TRANSMITTED IN ANY FORM OR STORED IN ANY RETRIEVAL SYSTEM OF ANY NATURE WITHOUT THE WRITTEN PERMISSION OF O'CONNOR SUTTON CRONIN AS COPYRIGHT HOLDER EXCEPT AS AGREED FOR USE ON THE PROJECT FOR WHICH THE DOCUMENT WAS ORIGINALLY ISSUED.

Rev No.	Date	Revision Note	Drn by	Chkd by
P01	14.06.19	SUITABLE FOR INFORMATION	SMG	PR
P02	17.06.19	AUTOTRACK REVISED	JS	SMcG
P03	17.06.19	AUTOTRACK REVISED	JS	SMcG
P04	11.07.19	REVISED BASEMENT LAYOUT	JS	SMG
C01	19.07.19	PAC SUBMISSION	SMG	PR
C02	04.11.19	PAC SUBMISSION	SMG	PR
C03	14.11.19	STAGE COMPLETE PLANNING	SMG	PR

Rev No.	Date	Revision Note	Drn by	Chkd by

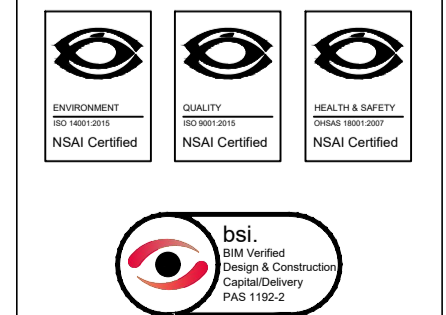

Head Office,
 9 Prussia Street,
 Dublin 7,
 D07 KT57

TEL +353 (0)1 8682000

e: contactus@ocsc.ie
 w: www.ocsc.ie

Dublin | London | Belfast | Galway | Cork



Client:	Richmond Homes									
Project:	Sandyford Central									
Title:	SWEPT PATH ANALYSIS									
Code	Originator	Zone	Level	Type	Role	Number	Status	Revision		
SFC	OCSC	00	00	DR	C	0006	A1	C03		
Date:	16.06.19	Scale:	NTS	@ A1	Drn by:	SMG	Chkd by:	PR	Aprvd by:	AH