


LEGEND

- TAKING IN CHARGE LINE
- AREA TO BE DISPOSED LINE
- ▨ AREA TO BE TAKEN IN CHARGE
- SITE BOUNDARY
- POTENTIAL ALTERNATIVE MATERIAL FOR ACCESS ROUTE
- YELLOW BOX HATCHING

NOTE: FOR DETAILS OF PROPOSED SURFACE MATERIALS, REFER TO LANDSCAPE ARCHITECT DETAILS. TAKING IN CHARGE AREA AND AREA WITHIN DLRC OWNERSHIP TO BE IN ACCORDANCE WITH DLRC REQUIREMENTS

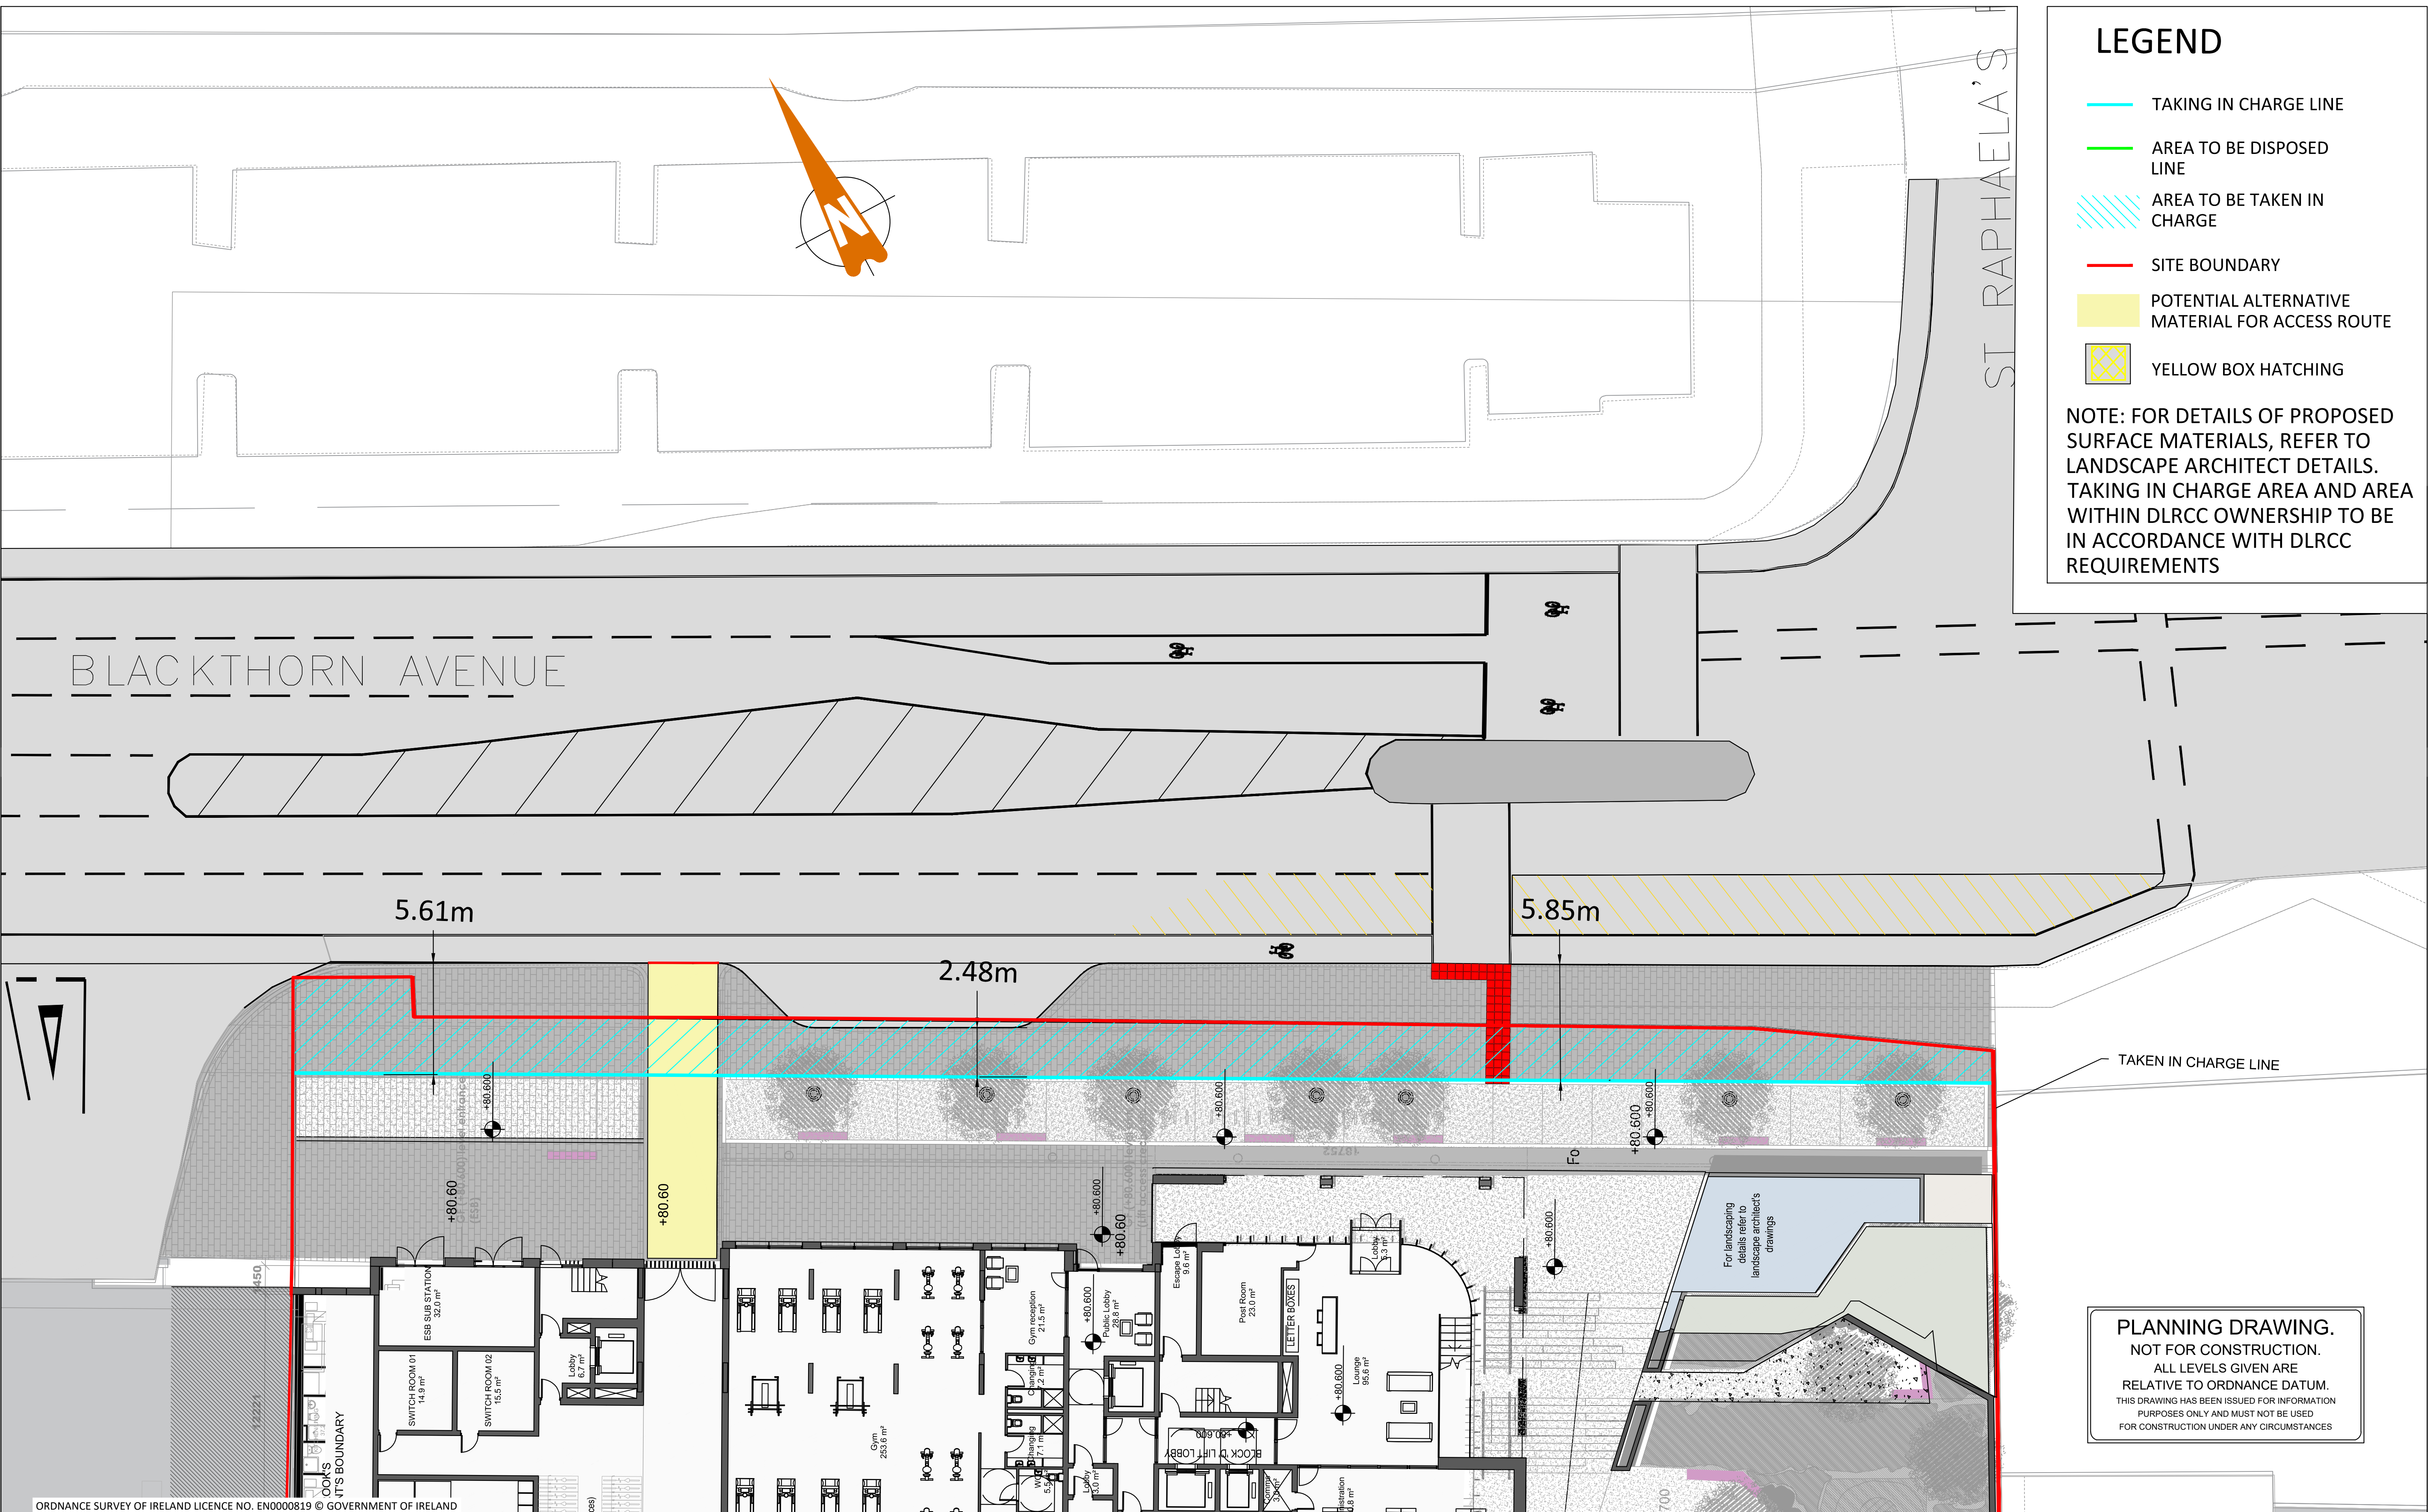


PLANNING DRAWING.
 NOT FOR CONSTRUCTION.
 ALL LEVELS GIVEN ARE
 RELATIVE TO ORDNANCE DATUM.
 THIS DRAWING HAS BEEN ISSUED FOR INFORMATION
 PURPOSES ONLY AND MUST NOT BE USED
 FOR CONSTRUCTION UNDER ANY CIRCUMSTANCES

- FOR SETTING OUT REFER TO ARCHITECT'S DRAWINGS.
- THIS DRAWING TO BE READ IN CONJUNCTION WITH ALL OTHER ARCHITECTURAL AND ENGINEERING DRAWINGS AND ALL OTHER RELEVANT DRAWINGS AND SPECIFICATIONS.
- DO NOT SCALE THIS DRAWING. USE FIGURED DIMENSIONS ONLY.
- NO PART OF THIS DOCUMENT MAY BE REPRODUCED OR TRANSMITTED IN ANY FORM OR STORED IN ANY RETRIEVAL SYSTEM OF ANY NATURE WITHOUT THE WRITTEN PERMISSION OF O'CONNOR SUTTON CRONIN AS COPYRIGHT HOLDER EXCEPT AS AGREED FOR USE ON THE PROJECT FOR WHICH THE DOCUMENT WAS ORIGINALLY ISSUED.

Rev No.	Date	Revision Note	Drn by	Chkd by
C01	11.11.19	ISSUED FOR INFORMATION	SMG	PR
C02	14.11.19	STAGE COMPLETE PLANNING		

Rev No.	Date	Revision Note	Drn by	Chkd by

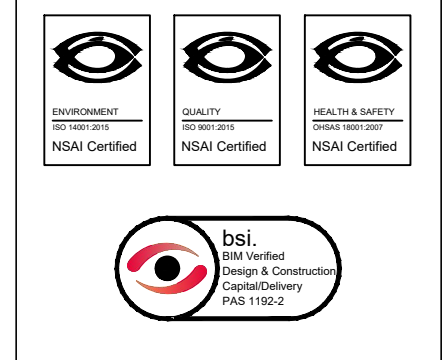

Head Office,
 9 Prussia Street,
 Dublin 7,
 D07 KT57

TEL +353 (0)1 8682000

e: contactus@ocsc.ie
 w: www.ocsc.ie

OCSC
 O'CONNOR SUTTON CRONIN
 Multi-disciplinary
 Consulting Engineers

Dublin | London | Belfast | Galway | Cork

Client: **Sandyford GP Limited**
 Project: **Sandyford Central**

Title: **TAKING IN CHARGE AREA - BLACKTHORN AVENUE**

Code	Originator	Zone	Level	Type	Role	Number	Status	Revision
SFC	OCSC	00	00	DR	C	0010	A1	C02

Date: 24.05.19 Scale: 1:150 @ A1 Drn by:SMG Chkd by:PR Aprvd by:AH