




2 BEDROOM APARTMENT TYPE A
1 : 100

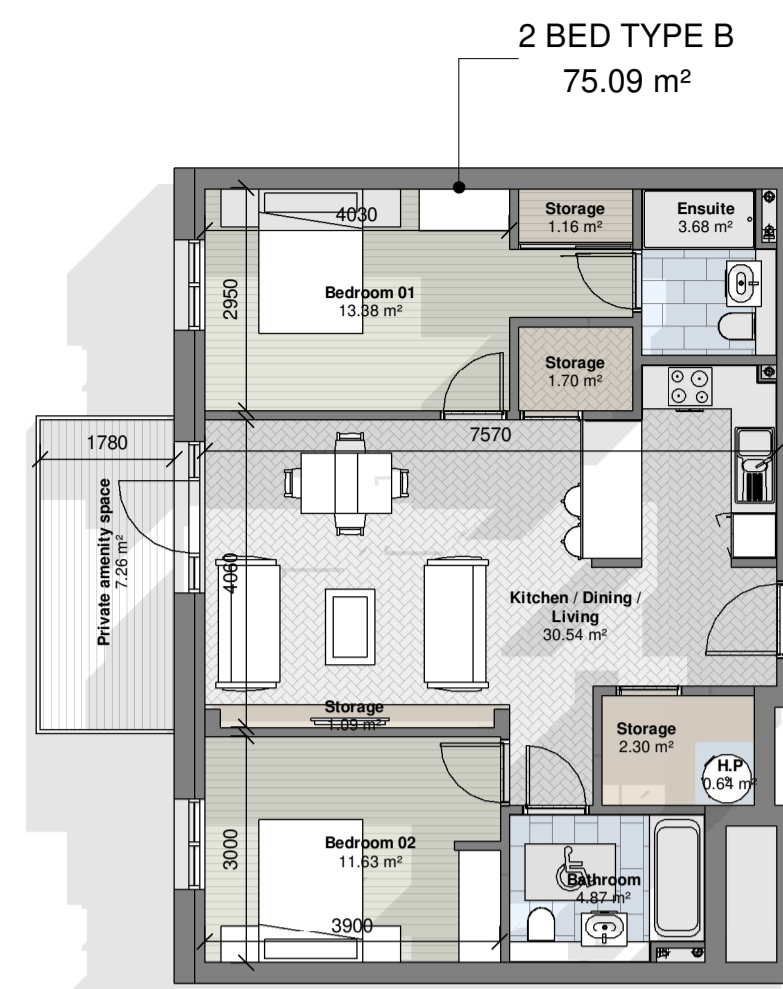


2 BEDROOM APARTMENT TYPE B
1 : 100

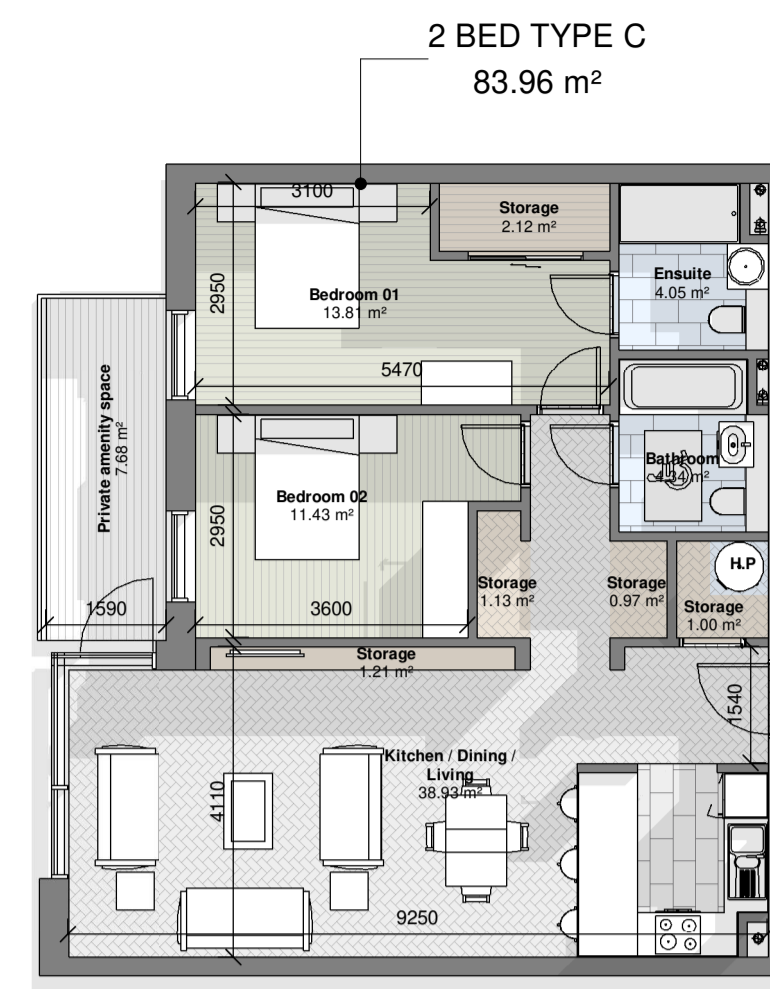


2 BEDROOM APARTMENT TYPE C
1 : 100

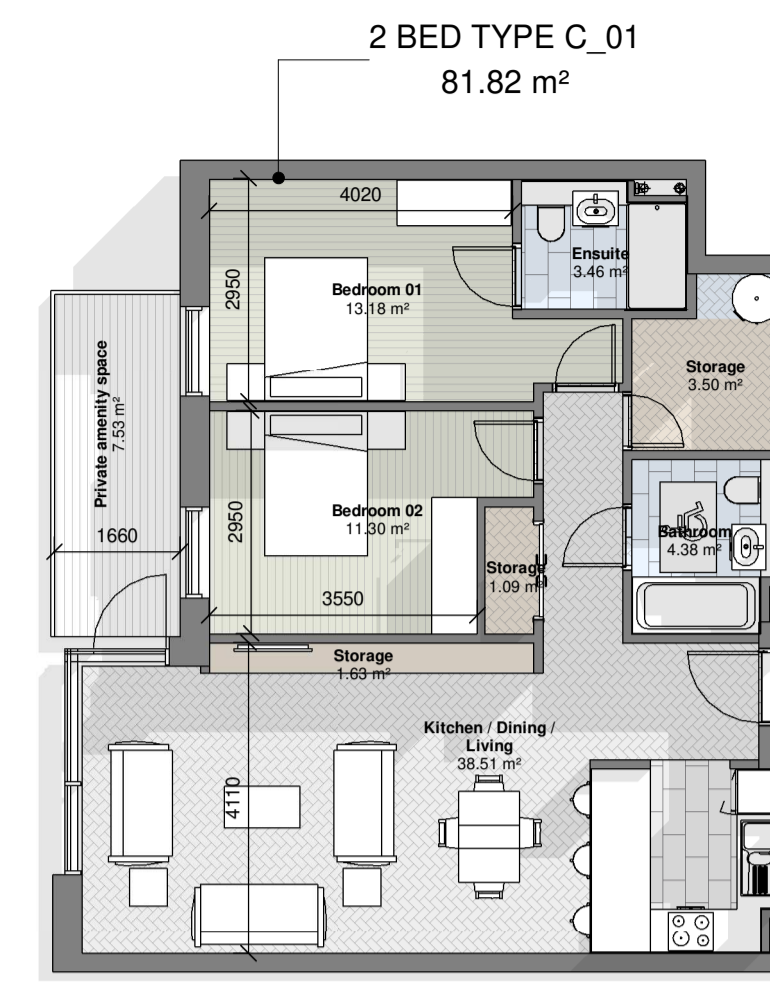


2 BEDROOM APARTMENT TYPE C_01
1 : 100

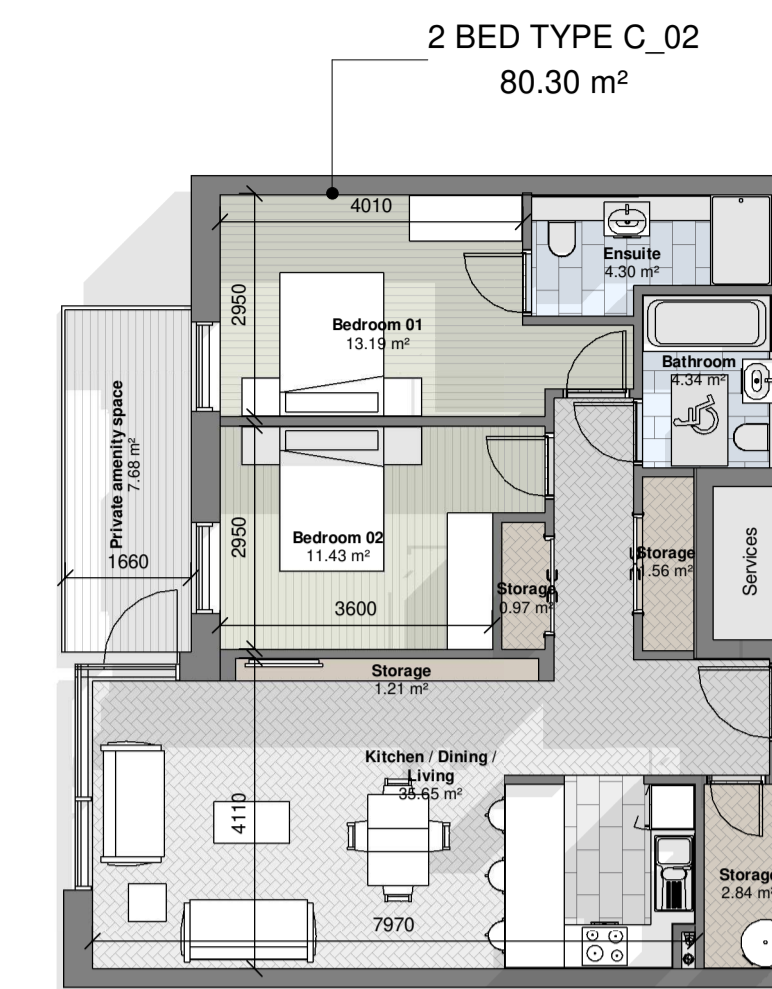


2 BEDROOM APARTMENT TYPE C_02
1 : 100

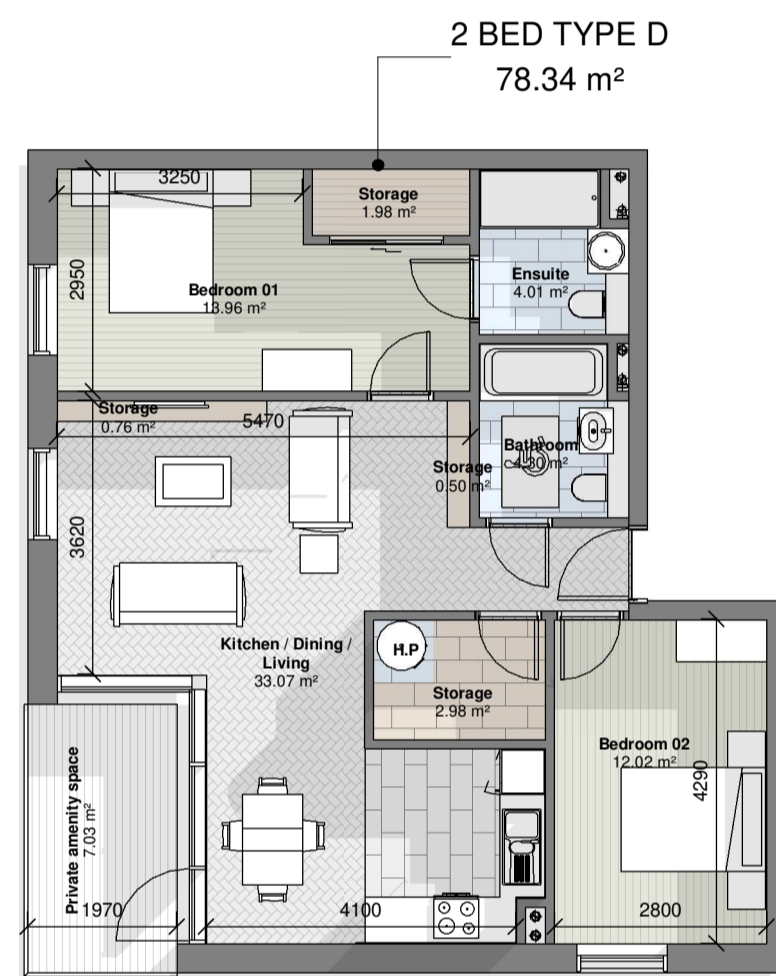


2 BEDROOM APARTMENT TYPE D
1 : 100

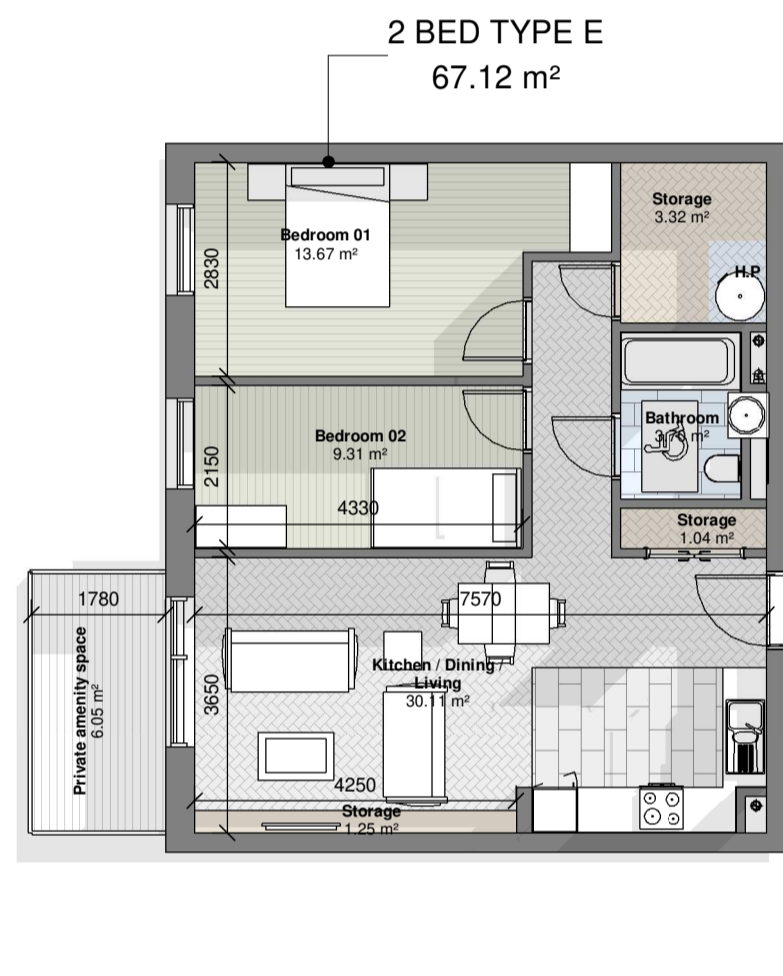


2 BEDROOM APARTMENT TYPE E
1 : 100

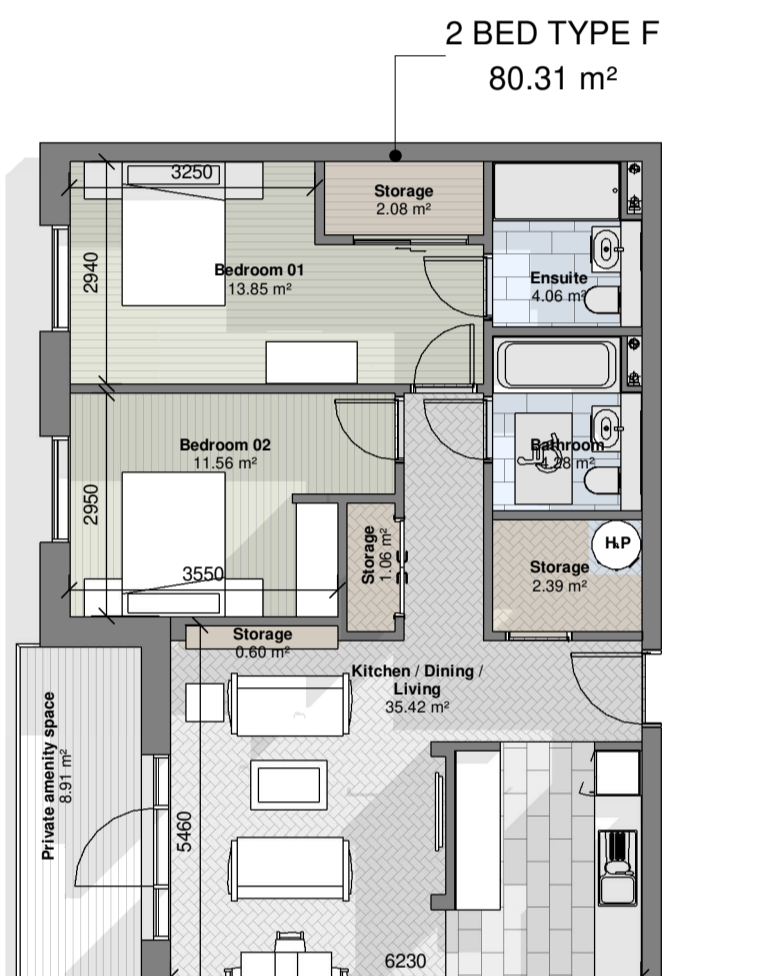


2 BEDROOM APARTMENT TYPE F
1 : 100

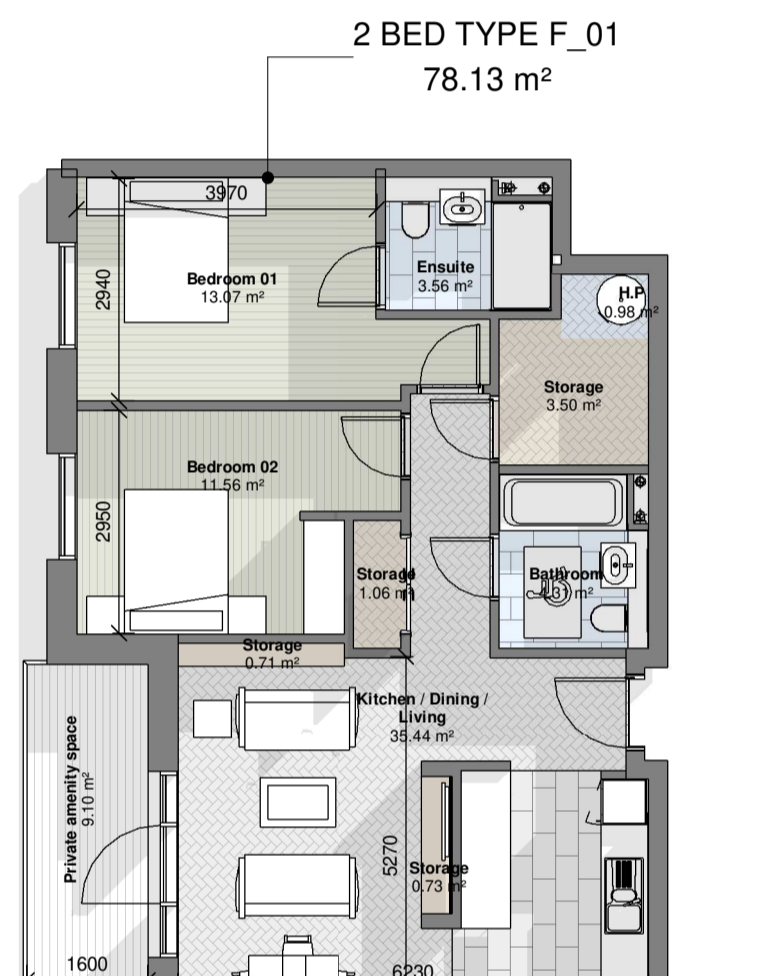


2 BEDROOM APARTMENT TYPE F_01
1 : 100

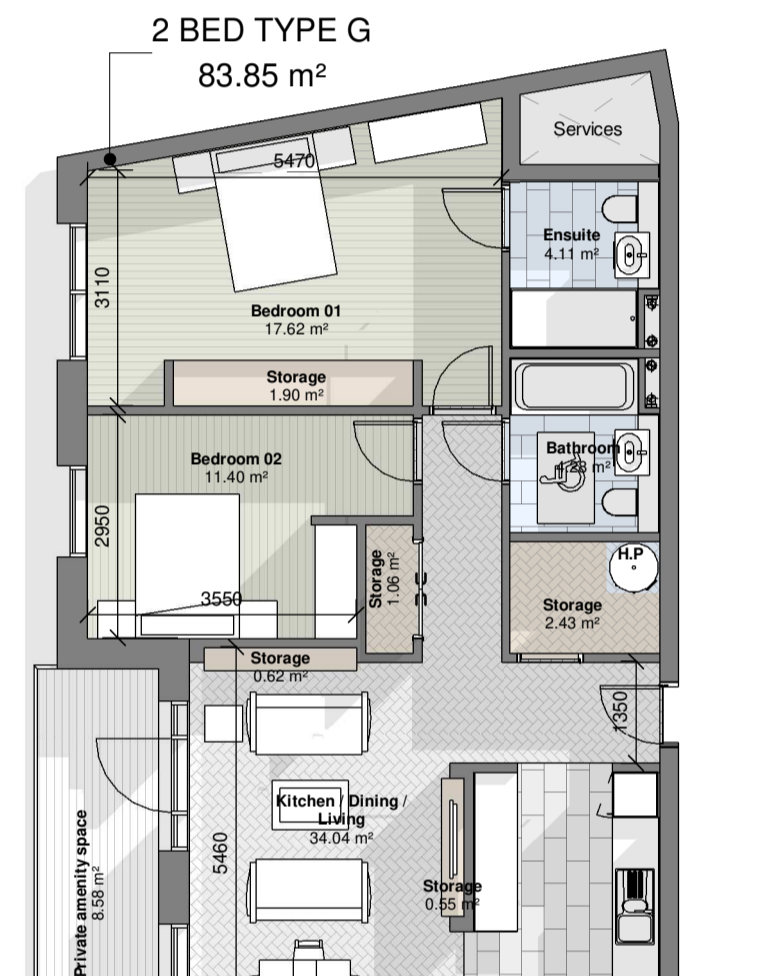


2 BEDROOM APARTMENT TYPE G
1 : 100

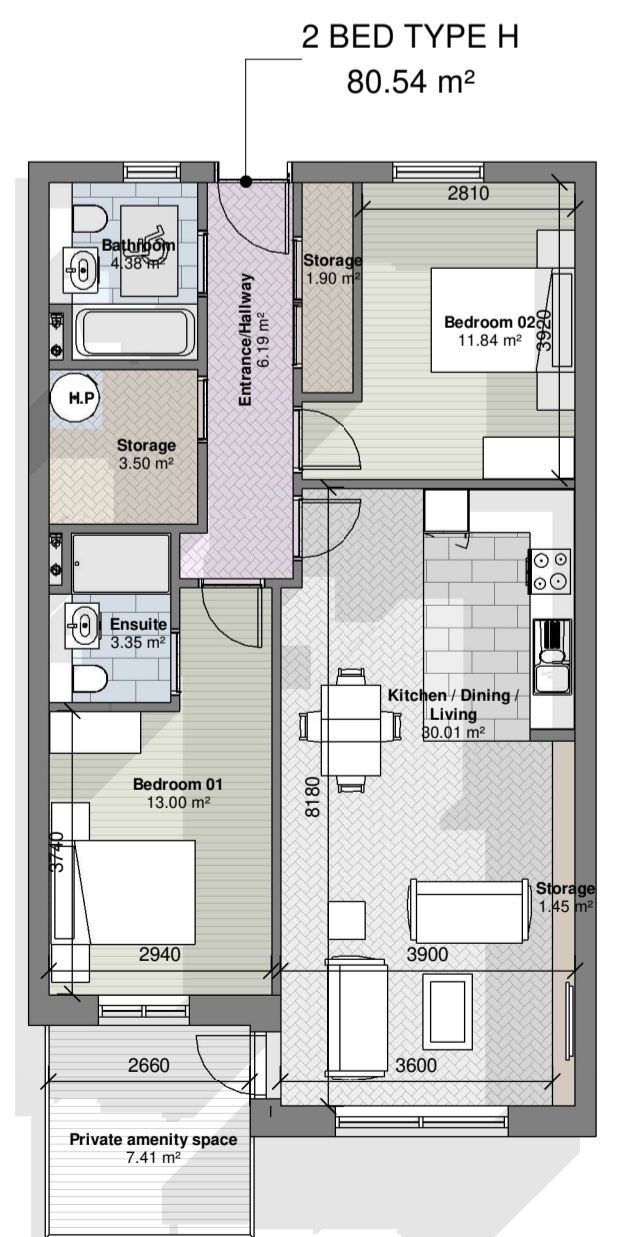


2 BEDROOM APARTMENT TYPE H
1 : 100

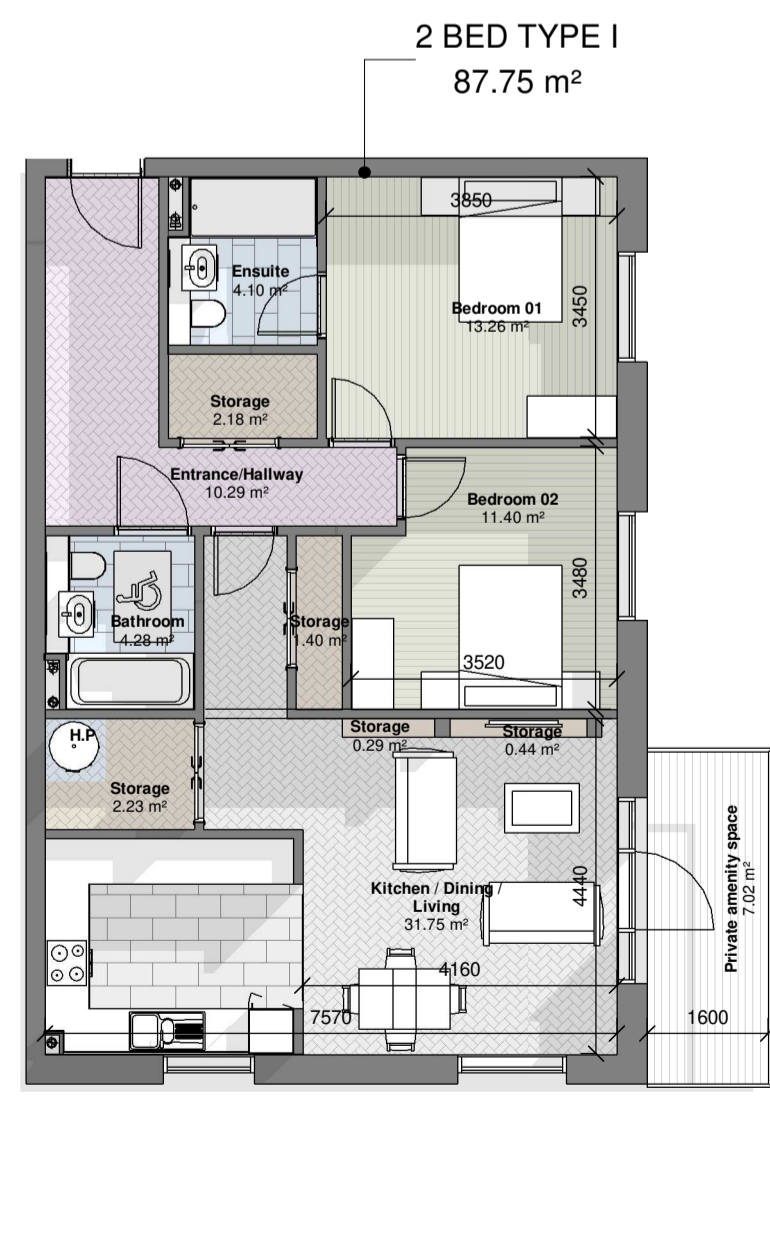


2 BEDROOM APARTMENT TYPE I
1 : 100

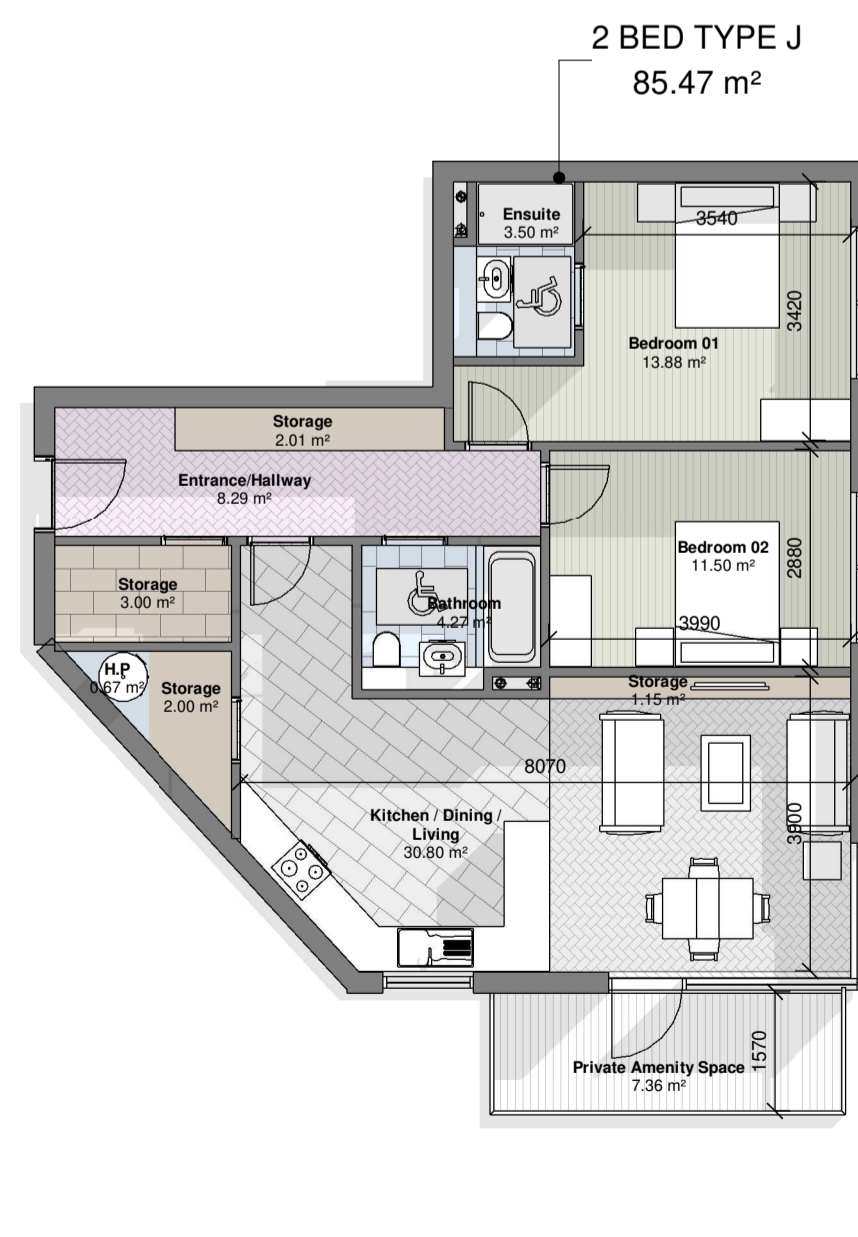

2 BEDROOM APARTMENT TYPE J
1 : 100

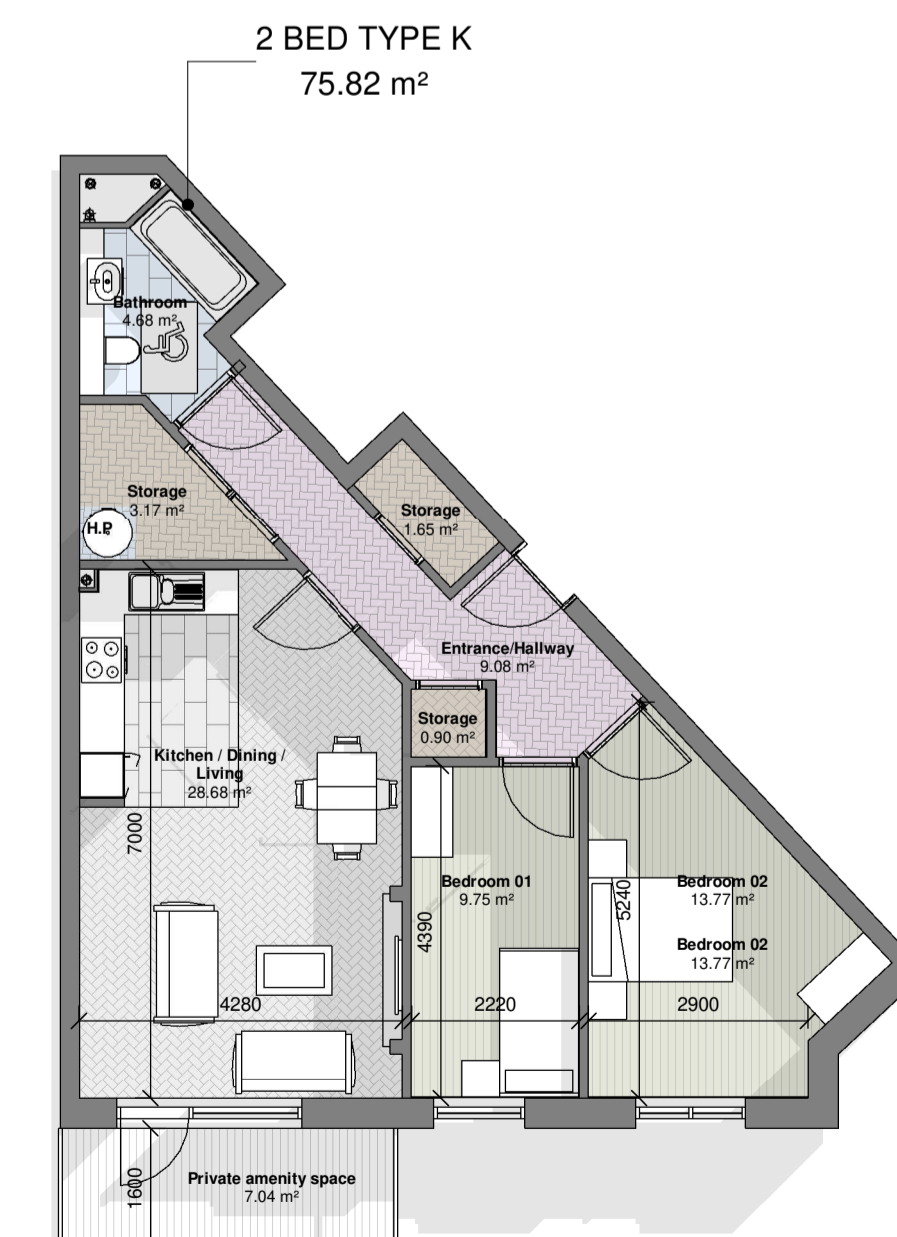

2 BEDROOM APARTMENT TYPE K
1 : 100

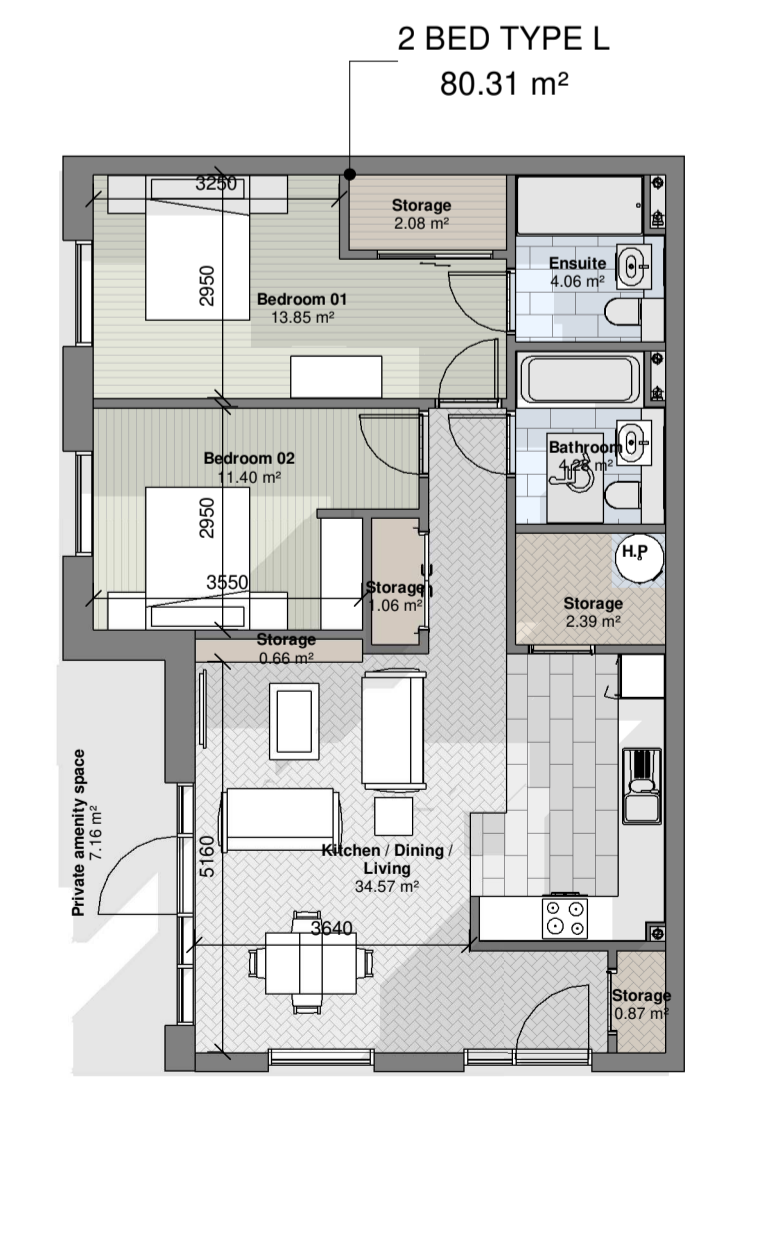


2 BEDROOM APARTMENT TYPE L
1 : 100

2 BED APARTMENT TYPOLOGIES

Notes:
DO NOT SCALE FROM THIS DRAWING. USE FIGURED DIMENSIONS IN ALL CASES. VERIFY DIMENSIONS ON SITE AND REPORT ANY DISCREPANCIES TO THE ARCHITECTS IMMEDIATELY. THIS DRAWING TO BE READ IN CONJUNCTION WITH THE ARCHITECTS SPECIFICATION. © THIS DRAWING IS COPYRIGHT AND MAY ONLY BE REPRODUCED WITH THE ARCHITECTS PERMISSION.

- Drawing Notes:
- Bathroom
 - Bedroom 01
 - Bedroom 02
 - Bedroom 03
 - Ensuite
 - Entrance/Hallway
 - H.P
 - Kitchen / Dining / Living
 - Storage

Note: Refer to quality apartment assessment for private amenity space per apartment.

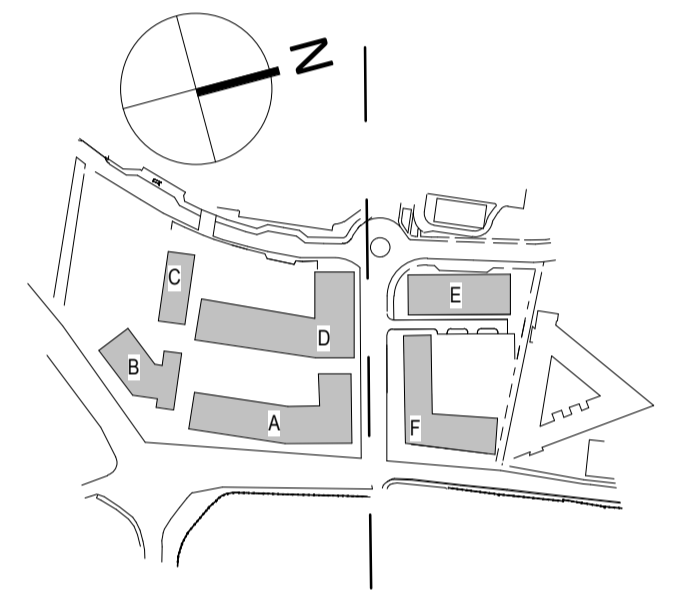

A | OCT 19 | OM | STAGE 3 APPLICATION

Rev	Date	DRN	Description
-----	------	-----	-------------



Client Details:
GLENVEAGH LIVING

Project Details:
KNOCKNACARRA DISTRICT CENTRE,
RAHOON, GALWAY.

Drawing Title:
Apartment Types 02-Bed

Job No P18-179	Date OCT 19	Scale@A1 1 : 100
Status FOR PLANNING	Drawn By O.MORGAN	
Purpose PLANNING PERMISSION	Checked By M.FREANEY	
Drawing Number P18179-RAU-ZZ-XX-DR-A-SLP-7151	Revision A	